

MODEL: SOQ-F-1 [Sheet]
FILE NAME: c:\pw_work\widc\illinois.gov_merlin.jose@illinois.gov\4112420\BID119625-shl-SOQ.dgn

SUMMARY OF QUANTITIES					TYPE CODE					
					URBAN	URBAN	URBAN	URBAN	URBAN	URBAN
					ROADWAY	DRAINAGE	SIGNAL			
					80% FED 20% STATE	80% FED 20% STATE	80% FED 20% STATE			
	Code No.	Item	Unit	Total Quantity	0005	0043	0021			
	20200100	EARTH EXCAVATION	CU YD	150	150					
	21001000	GEOTECHNICAL FABRIC FOR GROUND STABILIZATION	SQ YD	221	221					
	21101615	TOPSOIL FURNISH AND PLACE, 4"	SQ YD	67	67					
	25200110	SODDING, SALT TOLERANT	SQ YD	67	67					
	25200200	SUPPLEMENTAL WATERING	UNIT	0.67	0.67					
	30300001	AGGREGATE SUBGRADE IMPROVEMENT	CU YD	19	19					
	30300112	AGGREGATE SUBGRADE IMPROVEMENT 12"	SQ YD	221	221					
	40600290	BITUMINOUS MATERIALS (TACK COAT)	POUND	15124	15124					
	40600370	LONGITUDINAL JOINT SEALANT	FOOT	8642	8642					
	40600400	MIXTURE FOR CRACKS, JOINTS, AND FLANGEWAYS	TON	34	34					
	40600982	HOT-MIX ASPHALT SURFACE REMOVAL - BUTT JOINT	SQ YD	149	149					
	40603200	POLYMERIZED HOT-MIX ASPHALT BINDER COURSE, IL-4.75, N50	TON	919	919					
	40604060	HOT-MIX ASPHALT SURFACE COURSE, IL-9.5, MIX "D", N50	TON	47	47					
	40605026	POLYMERIZED HOT-MIX ASPHALT SURFACE COURSE, STONE MATRIX ASPHALT, 9.5, MIX "F", N80	TON	2183	2183					
	42001300	PROTECTIVE COAT	SQ YD	788	788					
	42400200	PORTLAND CEMENT CONCRETE SIDEWALK 5 INCH	SQ FT	1464	1464					
	42400400	PORTLAND CEMENT CONCRETE SIDEWALK 7 INCH	SQ FT	528	528					
	42400800	DETECTABLE WARNINGS	SQ FT	175	175					
	44000100	PAVEMENT REMOVAL	SQ YD	202	202					
	44000157	HOT-MIX ASPHALT SURFACE REMOVAL, 2"	SQ YD	411	411					
	44000159	HOT-MIX ASPHALT SURFACE REMOVAL, 2 1/2"	SQ YD	22269	22269					
	44000600	SIDEWALK REMOVAL	SQ FT	1464	1464					
* SPECIALTY ITEM										
		USER NAME = merin,jose	DESIGNED -	REVISED -	STATE OF I DEPARTMENT OF T					
			DRAWN -	REVISED -						
			CHECKED -	REVISED -						
		PLOT DATE = 10/16/2025	DATE -	REVISED -						

MODEL: SOQ-F-2 [Sheet]
FILE NAME: c:\pw_work\tdwid\illinois.gov_merin.jose@illinois.gov\41124203BD119625-shl-SOQ.dgn

SUMMARY OF QUANTITIES					TYPE CODE					
					URBAN	URBAN	URBAN	URBAN	URBAN	URBAN
					ROADWAY	DRAINAGE	SIGNAL			
					80% FED 20% STATE	80% FED 20% STATE	80% FED 20% STATE			
Code No.	Item	Unit	Total Quantity	0005	0043	0021				
70300150	SHORT TERM PAVEMENT MARKING REMOVAL	SQ FT	1446	1446	1					
70300211	TEMPORARY PAVEMENT MARKING LETTERS AND SYMBOLS - PAINT	SQ FT	1000	1000						
70300221	TEMPORARY PAVEMENT MARKING - LINE 4"- PAINT	FOOT	20249	20249	1					
70300241	TEMPORARY PAVEMENT MARKING - LINE 6"- PAINT	FOOT	4292	4292						
70300251	TEMPORARY PAVEMENT MARKING - LINE 8"- PAINT	FOOT	512	512						
70300261	TEMPORARY PAVEMENT MARKING - LINE 12"- PAINT	FOOT	2692	2692	1					
70300281	TEMPORARY PAVEMENT MARKING - LINE 24"- PAINT	FOOT	598	598						
70307120	TEMPORARY PAVEMENT MARKING - LINE 4" - TYPE IV TAPE	FOOT	4335	4335	1					
* 78000100	THERMOPLASTIC PAVEMENT MARKING - LETTERS AND SYMBOLS	SQ FT	500	500						
* 78000200	THERMOPLASTIC PAVEMENT MARKING - LINE 4"	FOOT	10125	10125	1					
* 78000400	THERMOPLASTIC PAVEMENT MARKING - LINE 6"	FOOT	2146	2146						
* 78000500	THERMOPLASTIC PAVEMENT MARKING - LINE 8"	FOOT	256	256						
* 78000600	THERMOPLASTIC PAVEMENT MARKING - LINE 12"	FOOT	1346	1346	1					
* 78000650	THERMOPLASTIC PAVEMENT MARKING - LINE 24"	FOOT	299	299						
* 78100100	RAISED REFLECTIVE PAVEMENT MARKER	EACH	135	135						
78300200	RAISED REFLECTIVE PAVEMENT MARKER REMOVAL	EACH	135	135						
* 81028200	UNDERGROUND CONDUIT, GALVANIZED STEEL, 2" DIA.	FOOT	279			279	1			
* 81400200	HEAVY-DUTY HANDHOLE	EACH	5			5				
* 85000200	MAINTENANCE OF EXISTING TRAFFIC SIGNAL INSTALLATION	EACH	2			2				
* 87301305	ELECTRIC CABLE IN CONDUIT, LEAD-IN, NO. 14 1 PAIR	FOOT	848			848				
* 87900200	DRILL EXISTING HANDHOLE	EACH	6			6	1			
* SPECIALTY ITEM										

SUMMARY OF QUANTITIES					TYPE CODE					
					URBAN	URBAN	URBAN	URBAN	URBAN	URBAN
					ROADWAY	DRAINAGE	SIGNAL			
					80% FED 20% STATE	80% FED 20% STATE	80% FED 20% STATE			
Code No.	Item	Unit	Total Quantity	0005	0043	0021				
* 88600100	DETECTOR LOOP, TYPE I	FOOT	590			590				
* 89502376	REBUILD EXISTING HANDHOLE	EACH	1	1						
* 89502380	REMOVE EXISTING HANDHOLE	EACH	5			5				
X0320050	CONSTRUCTION LAYOUT (SPECIAL)	L SUM	1	1						
X4400501	COMBINATION CURB AND GUTTER REMOVAL AND REPLACEMENT LESS THAN OR EQUAL TO 10 FEET	FOOT	8	8						
X4400503	COMBINATION CURB AND GUTTER REMOVAL AND REPLACEMENT GREATER THAN 10 FEET	FOOT	2565	2565						
X6030310	FRAMES AND LIDS TO BE ADJUSTED (SPECIAL)	EACH	1	1						
X6700407	ENGINEER'S FIELD OFFICE, TYPE A (D1)	CAL MO	6	6						
X7200061	TEMPORARY INFORMATION SIGNING	SQ FT	115	115						
* X8860105	DETECTOR LOOP REPLACEMENT	FOOT	2197			2197				
Z0018500	DRAINAGE STRUCTURES TO BE CLEANED	EACH	2	2						
87301215	ELECTRIC CABLE IN CONDUIT, SIGNAL NO. 14 2C	FOOT	452			452				
87301225	ELECTRIC CABLE IN CONDUIT, SIGNAL NO. 14 3C	FOOT	460			460				
87301900	ELECTRIC CABLE IN CONDUIT, EQUIPMENT GROUNDING CONDUCTOR, NO.. 6 1C	FOOT	35			35				
88102717	PEDESTRIAN SIGNAL HEAD, LED, 1-FACE, BRACKET MOUNTED WITH COUNTDOWN TIMER	EACH	2			2			1	
89502200	MODIFY EXISTING CONTROLLER	EACH	1			1				
X1400367	PEDESTRIAN SIGNAL POST, 10 FT.	EACH	1			1				
X8760200	ACCESSIBLE PEDESTRIAN SIGNALS	EACH	2			2				
X8780012	CONCRETE FOUNDATION, TYPE A 12-INCH DIAMETER	FOOT	4			4				
Z0033044	RE-OPTIMIZE TRAFFIC SIGNAL SYSTEM LEVEL 1	EACH	1			1				
1 REVISED SHEET 12/31/2025										

USER NAME = merin.jose				DESIGNED -	REVISED -	STATE OF ILLINOIS DEPARTMENT OF TRANSPORTATION				SUMMARY OF QUANTITY				F.A.P RTE.	SECTION	COUNTY	TOTAL SHEETS	SHEET NO.
				DRAWN -	REVISED -					IL 7 (159TH ST.) ROBSON DR. TO E OF ADALMANN DR.				351	2025-2004 RS	WILL	34	4
				CHECKED -	REVISED -									CONTRACT NO. 80B34				
PLOT DATE = 10/16/2025				DATE -	REVISED -					SCALE:	SHEET 2	OF 2	SHEETS	STA.	TO STA.	ILLINOIS FED. AID PROJECT		



EX CURVE
PI STA = 12+15.27
Δ = 17°48'41" (RT)
D = 04°10'14"
R = 1,373.78'
T = 215.27'
L = 427.06'
E = 16.76'
e =
PC STA = 10+00.00
PT STA = 14+27.06

PROPOSED ROADWAY WORK


- (A) PROP. HMA SURF REM. 2 1/2"
PROP. POLY HMA SC. SMA 9.5 MIX "F", N80, 1 3/4"
PROP. POLY HMA BINDER COURSE, IL-4.75, N50, 3/4"
- (B) PROP. HMA SURF REM BUTT JOINT
- (C) PROP. HMA SHOULDERS 8"
PROP. AGGREGATE SUBGRADE IMPROVEMENT, 12"
EARTH EXCAVATION
- (D) PROP. HMA MEDIAN REMOVAL, 2"
PROP. HMA SURFACE COURSE MIX "D", 9.5, N50, 2"
- (E) PROP. ADA CURB RAMP IMPROVEMENT
- (F) PROP. PROJECT DETAIL FOR SINGLE PERPENDICULAR CURB RAMPS (PD-01)
- (G) PROP. PROJECT DETAIL FOR SINGLE PERPENDICULAR CURB RAMPS WITH TURNING SPACE (PD-04a)

PROPOSED THERMOPLASTIC PAVEMENT MARKING LEGEND

- (1) 4" SOLID WHITE EDGE LINE (TYP.)
- (2) 4" SKIP DASH WHITE LINE @ 30' SKIP & 10' DASH (TYP.)
- (3) 4" DOUBLE SOLID YELLOW LINE, 2 @ 11' C-C (TYP.)
- (4) 6" SOLID WHITE TURN LANE (TYP.)
- (5) 6" SKIP DASH WHITE TURN LANE @ 6' SKIP & 2' DASH (TYP.)
- (6) 12" SOLID WHITE CHANNELIZING DIAGONALS @ 45 DEG (TYP.)
- (7) 12" DIAGONAL SOLID YELLOW LINE @ 75' SPACING OR 5 MIN. (TYP.)
- (8) 12" SOLID WHITE LONGITUDIAL BAR @ 90°, 2' SPACING (TYP.)
- (9) 8" SOLID WHITE GORE MARKING AND CHANNELIZING LINES (TYP.)
- (10) 24" SOLID WHITE STOP BAR (TYP.)
- (11) SOLID WHITE LETTERS & SYMBOLS (TYP.)
- (12) 6" SOLID WHITE CROSSWALK LINE, 2 @ 6' C-C (TYP.)
- (13) 4" SOLID YELLOW CENTER LINE (TYP.)
- (14) 4" SKIP DASH YELLOW LINE, 30' SKIP & 10' DASH (TYP.)
- (15) 4" SOLID YELLOW EDGE LINE (TYP.)

INSTALL FINAL PAVEMENT MARKINGS AND RAISED REFLECTIVE MARKERS PER DISTRICT DETAIL TC-11 AND TC-13.

MODEL: IL 7 - E - Hwy Plan 1 [Sheet]
FILE NAME: C:\p\work\p\work\ilroads.gov_merlin.jose\119625-shp-plan.dgn

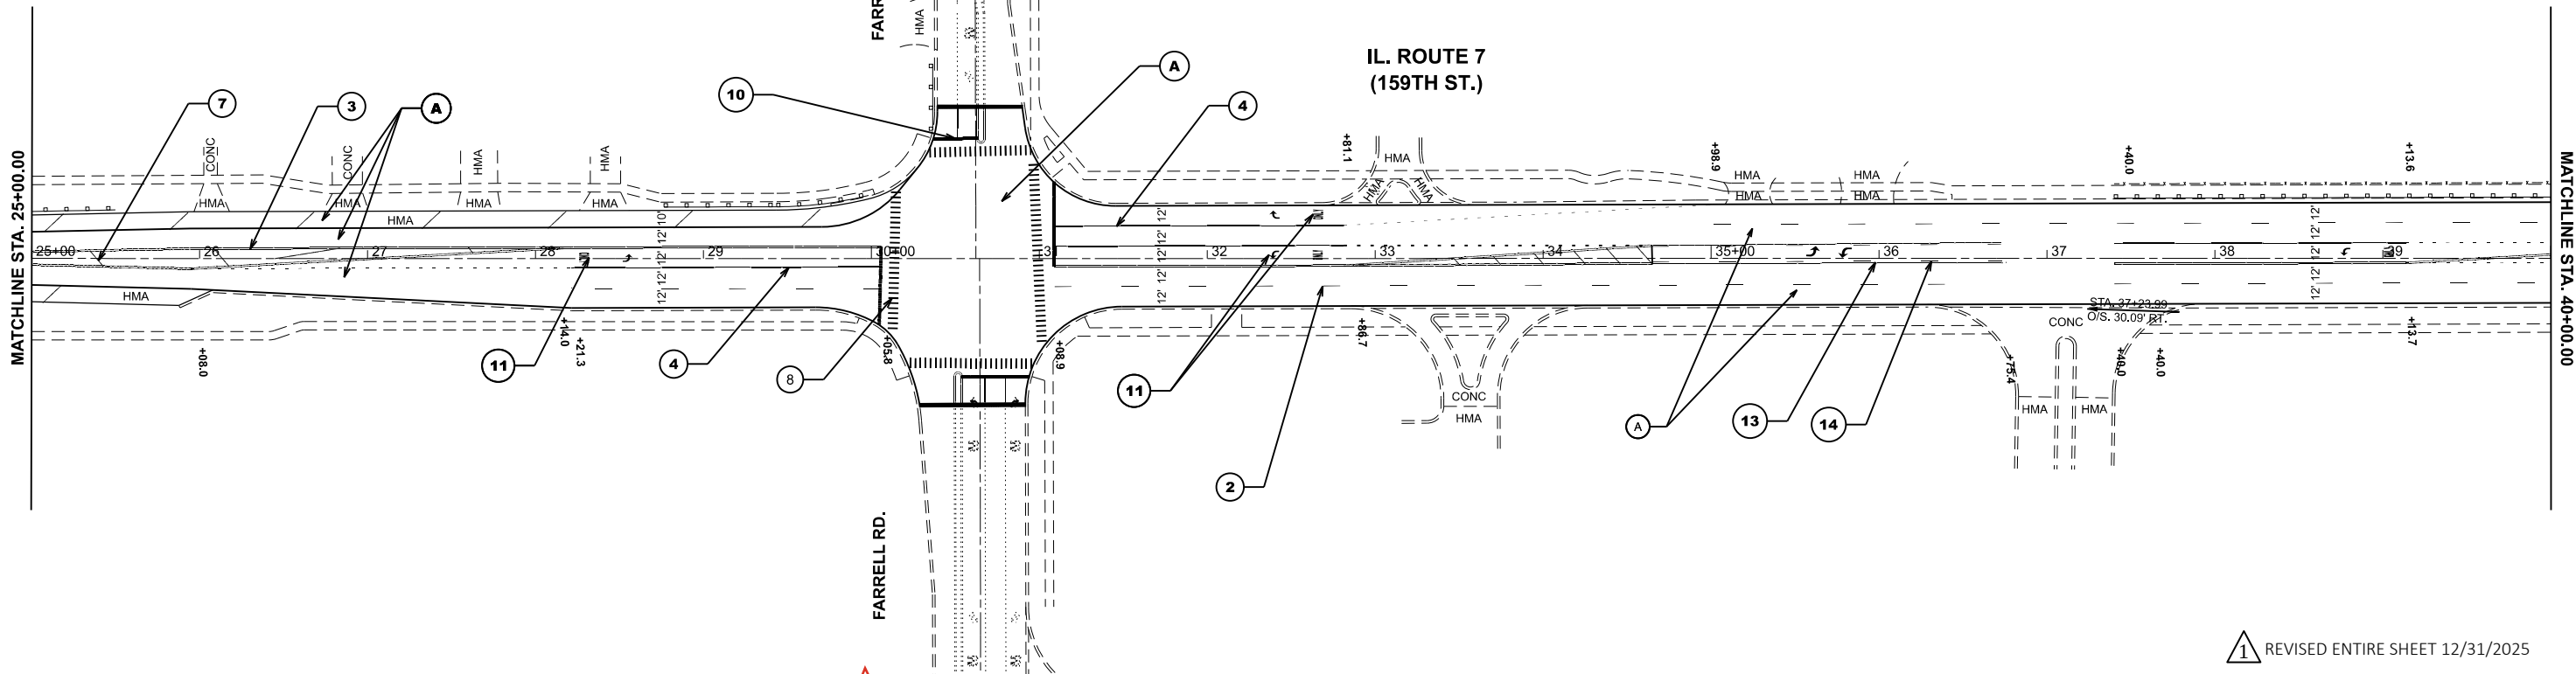

USER NAME = merlin.jose	DESIGNED -	REVISED -
	DRAWN -	REVISED -
	CHECKED -	REVISED -
PLOT DATE = 12/9/2025	DATE -	REVISED -

STATE OF ILLINOIS
DEPARTMENT OF TRANSPORTATION

ROADWAY AND PAVEMENT MARKING PLAN
IL ROUTE 7 (159TH ST.) RPBSON DR. TO E OF ADELMANN DR.


SCALE: 1"=50' SHEET 1 OF 2 SHEETS STA. 10+00.00 TO STA. 40+00.00

REVISD ENTIRE SHEET 12/31/2025

F.A.P. RTE.	SECTION	COUNTY	TOTAL SHEETS	SHEET NO.
351	2025-2004 RS	WILL	34	7
CONTRACT NO. 80B34				
ILLINOIS FED. AID PROJECT				

1

MODEL: IL 7_E - Roby Plan 3 [Sheet]
FILE NAME: c:\p\work\p\work\il7\il7_2025\il7_2025-sht-plan.dgn

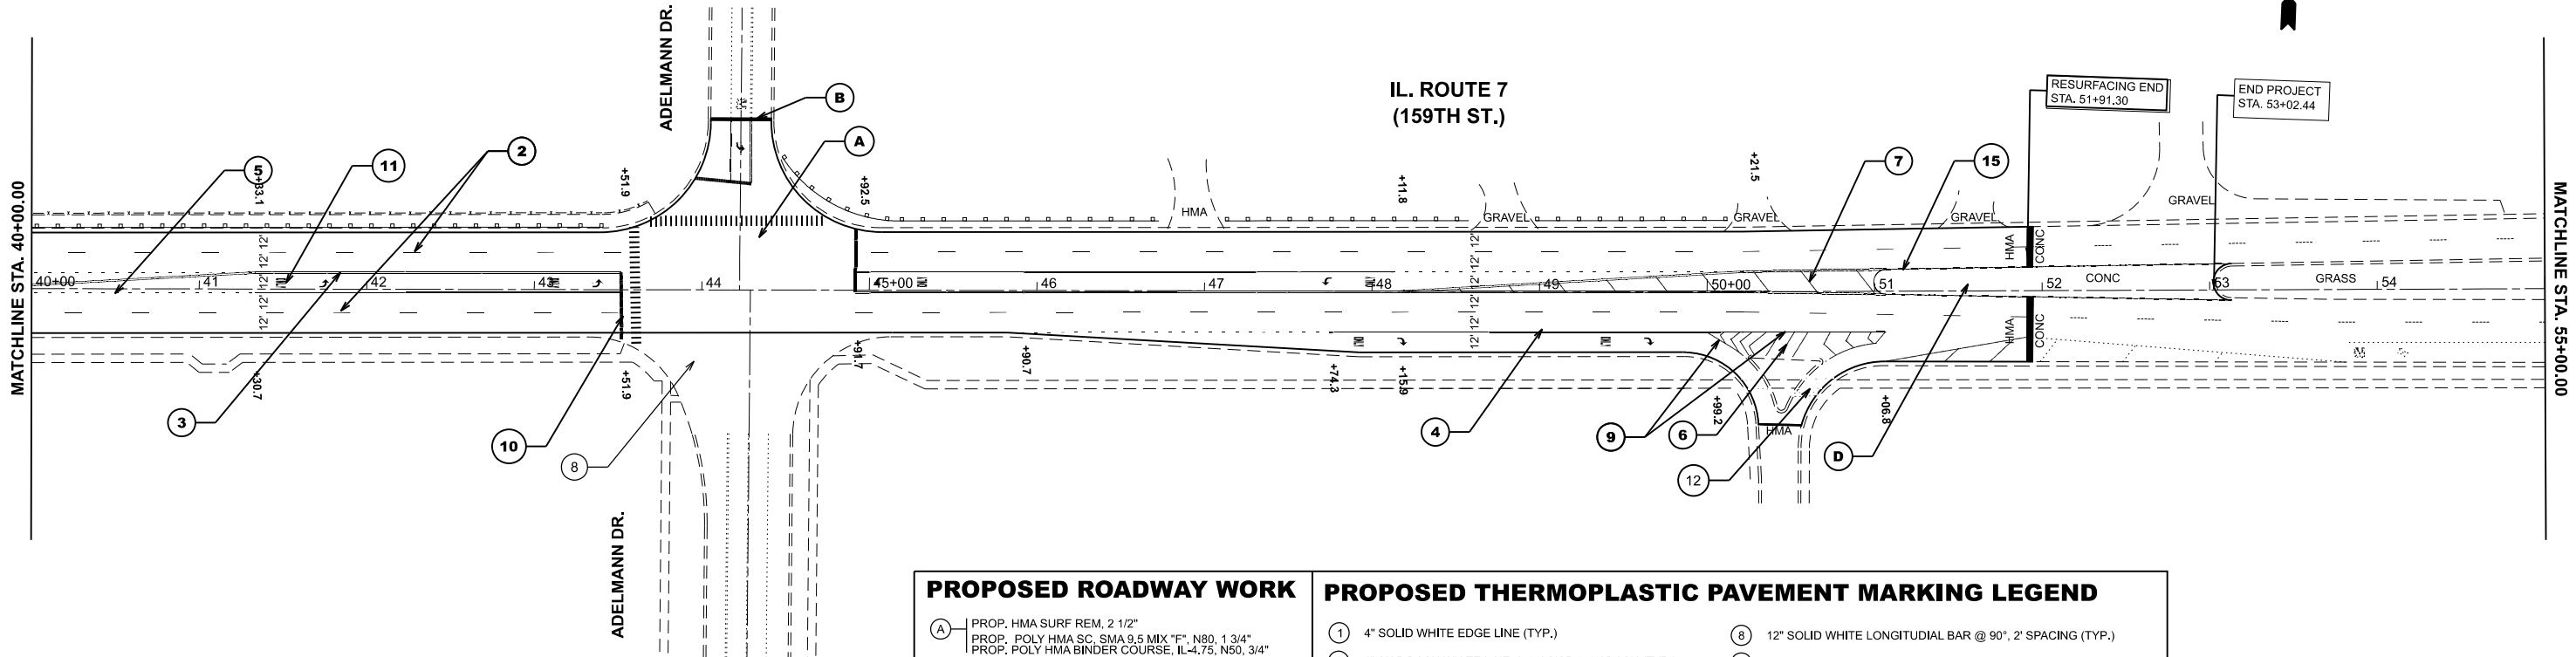


PROPOSED ROADWAY WORK

- A PROP. HMA SURF REM, 2 1/2"
- B PROP. HMA SURF REM BUTT JOINT
- C PROP. HMA SHOULDER, 8"
- D PROP. HMA MEDIAN REMOVAL, 2"
- E PROP. ADA CURB RAMP IMPROVEMENT
- F PROP. PROJECT DETAIL FOR SINGLE PERPEDNDICULAR CURB RAMPS (PD-01)
- G PROP. PROJECT DETAIL FOR SINGLE PERPEDNDICULAR CURB RAMPS WITH TURNING SPACE (PD-04)

PROPOSED THERMOPLASTIC PAVEMENT MARKING LEGEND

- 1 4" SOLID WHITE EDGE LINE (TYP.)
- 2 4" SKIP DASH WHITE LINE @ 30' SKIP & 10' DASH (TYP.)
- 3 4" DOUBLE SOLID YELLOW LINE, 2 @ 11' C-C (TYP.)
- 4 6" SOLID WHITE TURN LANE (TYP.)
- 5 6" SKIP DASH WHITE TURN LANE @ 6' SKIP & 2' DASH (TYP.)
- 6 12" SOLID WHITE CHANNELIZING DIOGANALS @ 45 DEG (TYP.)
- 7 12" DIAGONAL SOLID YELLOW LINE @ 75' SPACING OR 5 MIN. (TYP.)
- 8 12" SOLID WHITE LONGITUDIAL BAR @ 90', 2' SPACING (TYP.)
- 9 8" SOLID WHITE GORE MARKING AND CHANNELIZING LINES (TYP.)
- 10 24" SOLID WHITE STOP BAR (TYP.)
- 11 SOLID WHITE LETTERS & SYMBOLS (TYP.)
- 12 6" SOLID WHITE CROSSWALK LINE, 2 @ 6' C-C (TYP.)
- 13 4" SOLID YELLOW CENTER LINE(TYP.)
- 14 4" SKIP DASH YELLOW LINE, 30' SKIP & 10' DASH (TYP.)
- 15 4" SOLID YELLOW EDGE LINE (TYP.)

INSTALL FINAL PAVEMENT MARKINGS AND RAISED REFLECTIVE MARKERS PER DISTRICT DETAIL TC-11 AND TC-13.

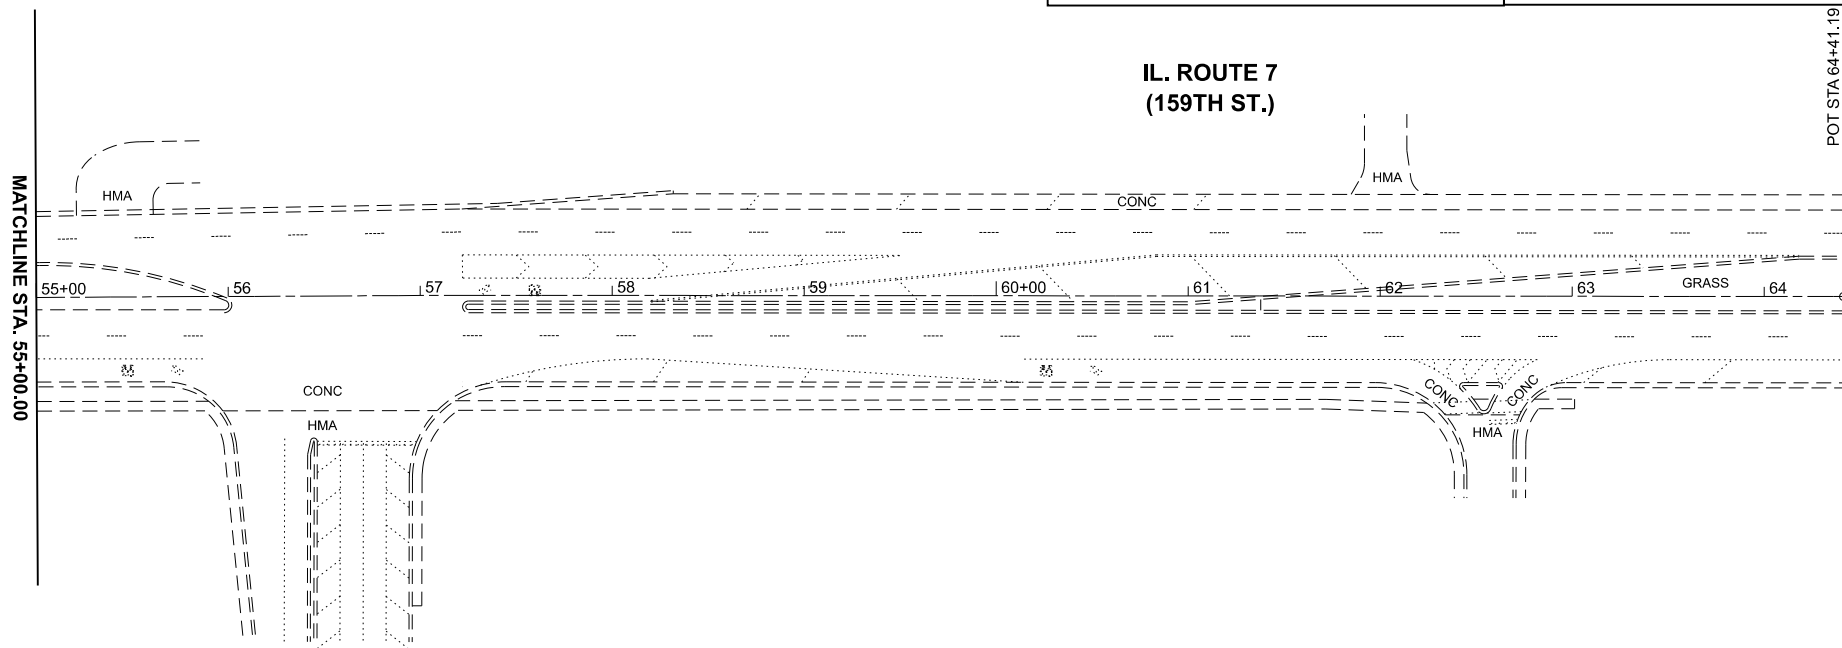

1 REVISED ENTIRE SHEET 12/31/2025

USER NAME = merin,jose	DESIGNED -	REVISED - 1/06/2026
	DRAWN -	REVISED -
	CHECKED -	REVISED -
PLOT DATE = 12/24/2025	DATE -	REVISED -


STATE OF ILLINOIS
DEPARTMENT OF TRANSPORTATION

ROADWAY AND PAVEMENT MARKING PLAN
IL ROUTE 7 (159TH ST.) ROBSON DR. TO E OF ADELMANN DR.

SCALE: 1"=50' SHEET 2 OF 2 SHEETS STA. 40+00.00 TO STA. 70+00.00

F.A.P RTE.	SECTION	COUNTY	TOTAL SHEETS	SHEET NO.
351	2025-2004 RS	WILL	31	8
CONTRACT NO. 80B34				
ILLINOIS FED. AID PROJECT				

MODEL: Plan Single [Sheet]
FILE NAME: \\illinois.gov\DOT\Users\CO\THOMASEL\My Documents\Bentley\CONNECT1012\Organization-Civil\DOT_Standards\Drawings\Sheet Seeds\Civil_Named_Boundary_SheetSeeds.dgn\lb

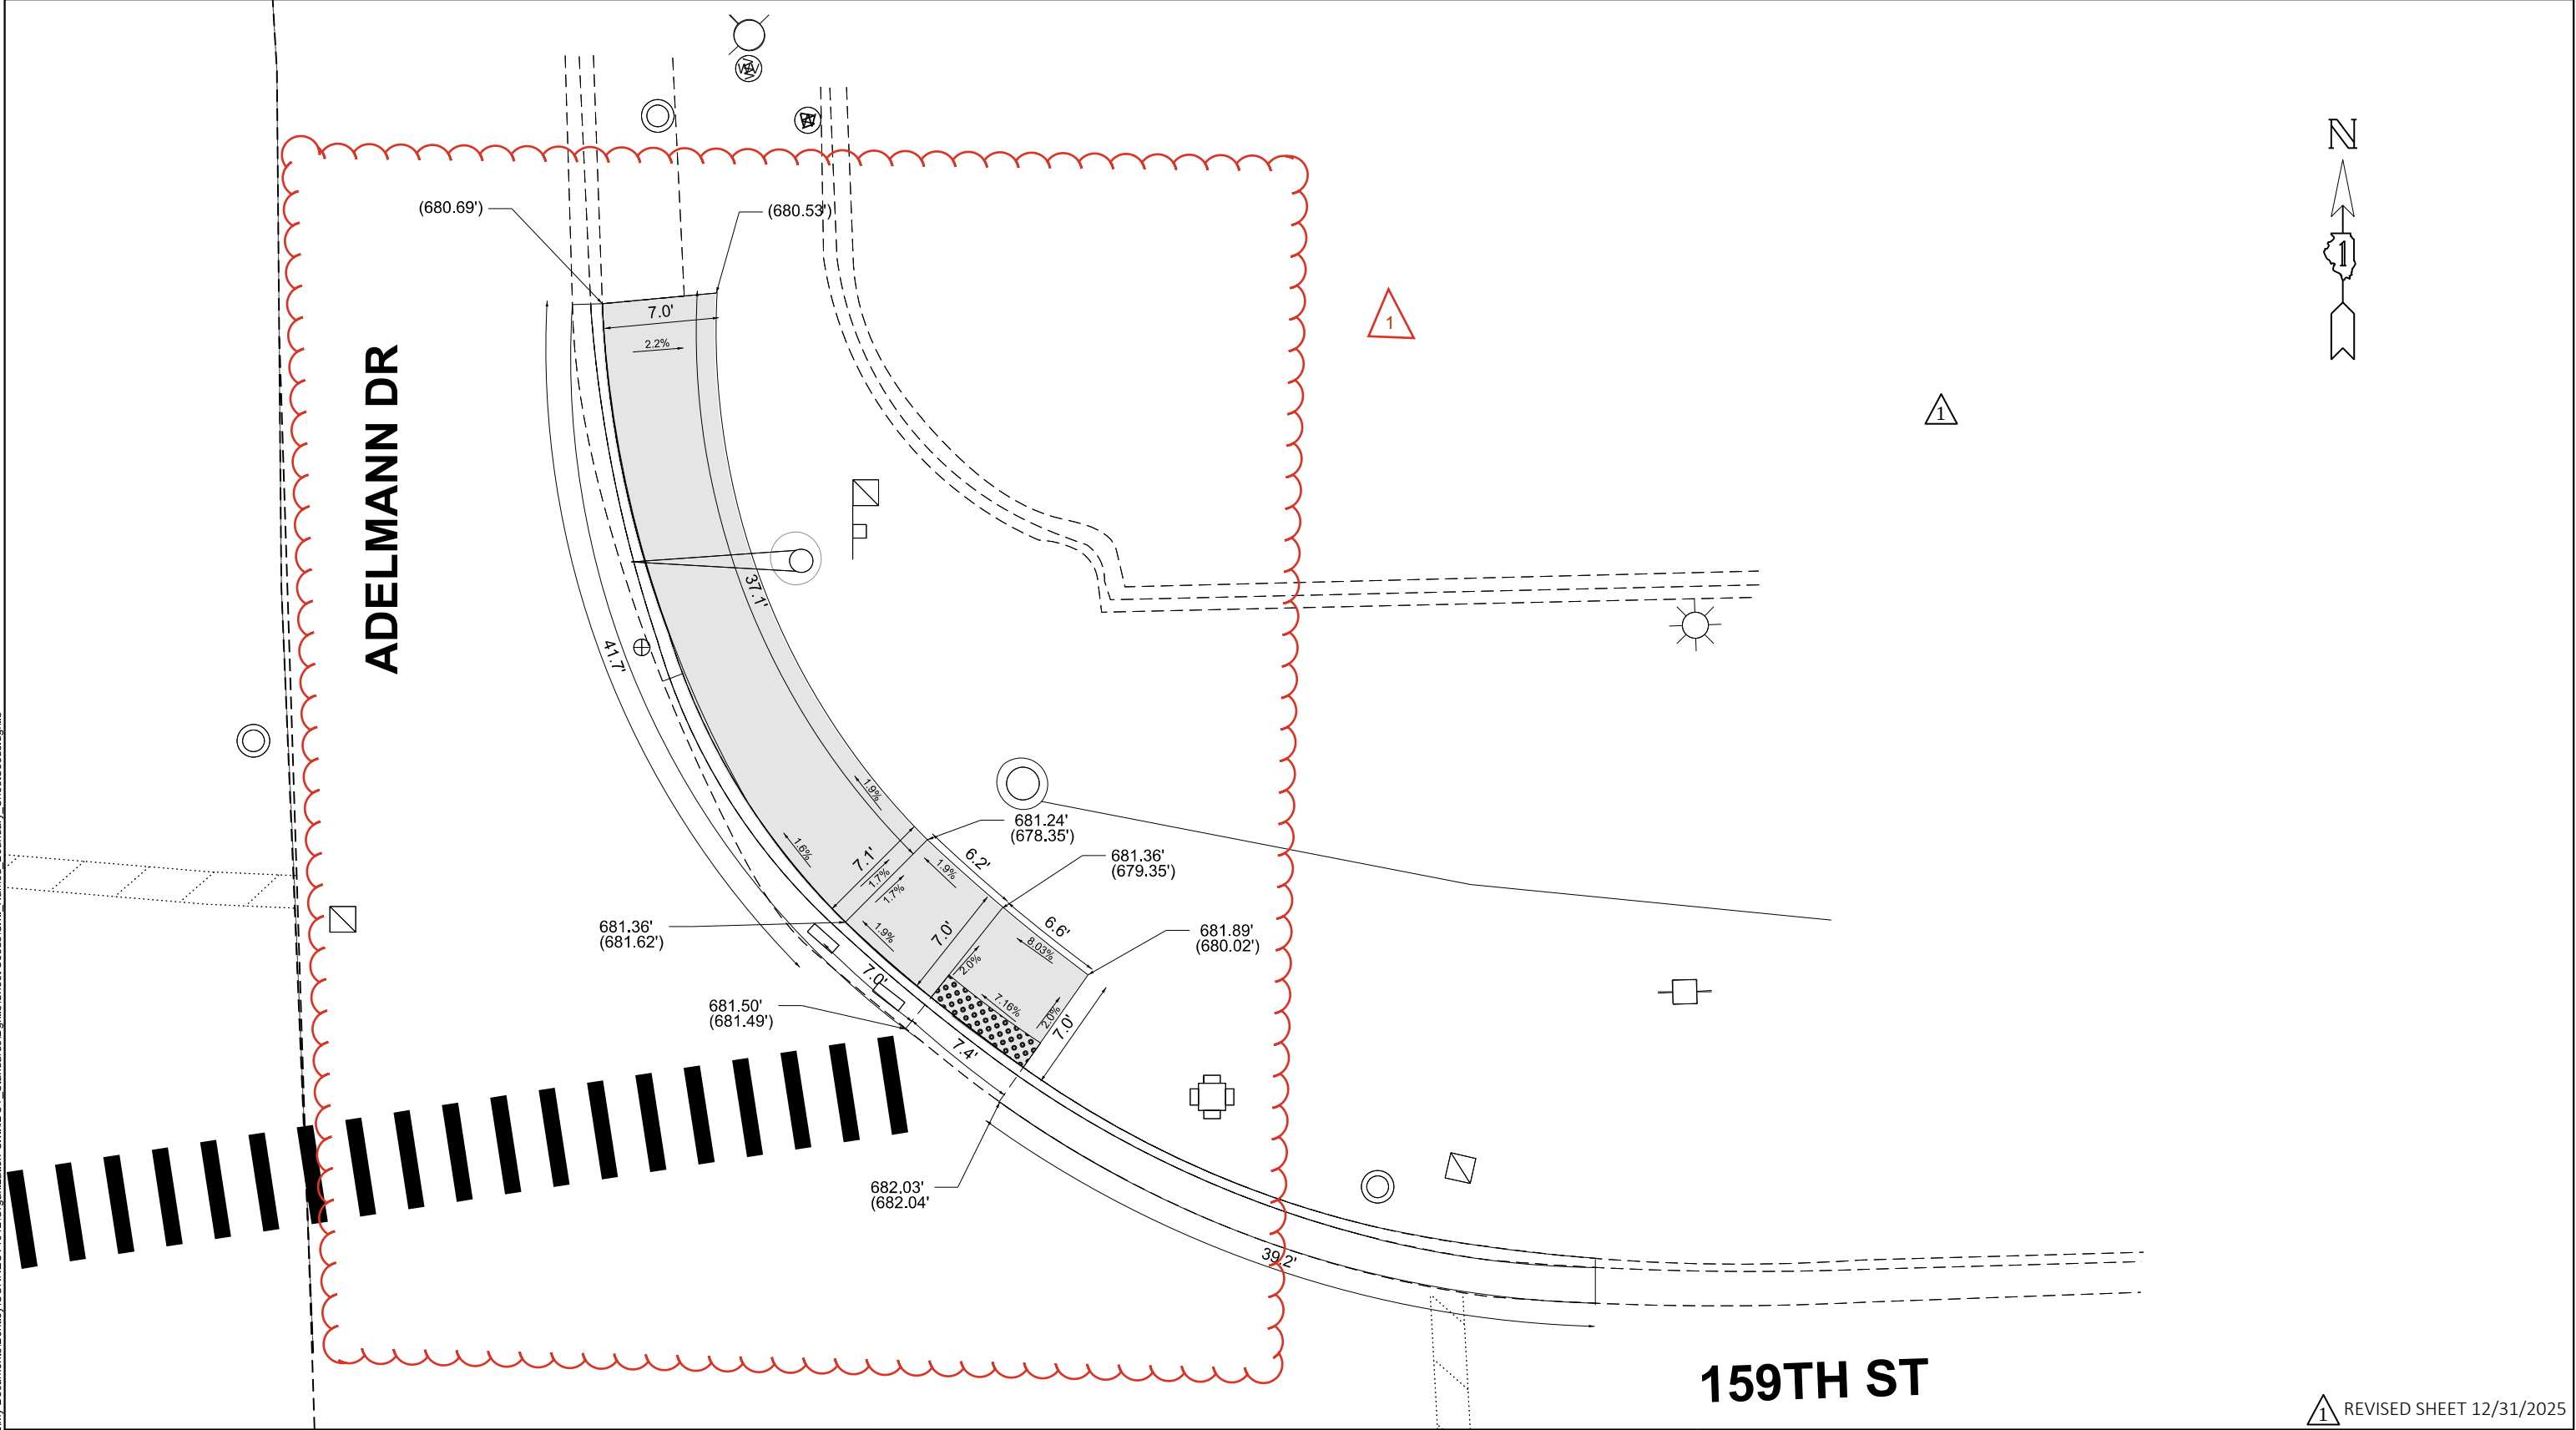

1 REVISED SHEET 12/31/2025

LEGEND

- XX.XX' EXISTING LENGTH
- PROPOSED SIDE CURB
- () EXISTING ELEVATION/SLOPE

- PROPOSED SIDEWALK
- DETECTABLE WARNINGS

STATE OF ILLINOIS
DEPARTMENT OF TRANSPORTATION

PEDESTRIAN CURB RAMP DETAILS
IL 7 (159TH ST. AT ADELMANN DR.)


SCALE: SHEET 000 OF SHEETS STA. TO STA.

USER NAME = Eric,L,Thomas	DESIGNED -	REvised - 1/6/2026
	DRAWN -	REvised -
	CHECKED -	REvised -
PLOT DATE = 8/20/2024	DATE -	REvised -

F.A. RTE.	SECTION	COUNTY	TOTAL SHEETS	SHEET NO.
351	2025-2004 RS	WILL	34	010A
CONTRACT NO. 80B34				
ILLINOIS FED. AID PROJECT				

1

MODEL: Default
FILE NAME: T:\Projects\17000\17180TechData\CADD\Design\Plans\CI\FinalPlanC13 D117128-sheet-02.dgn

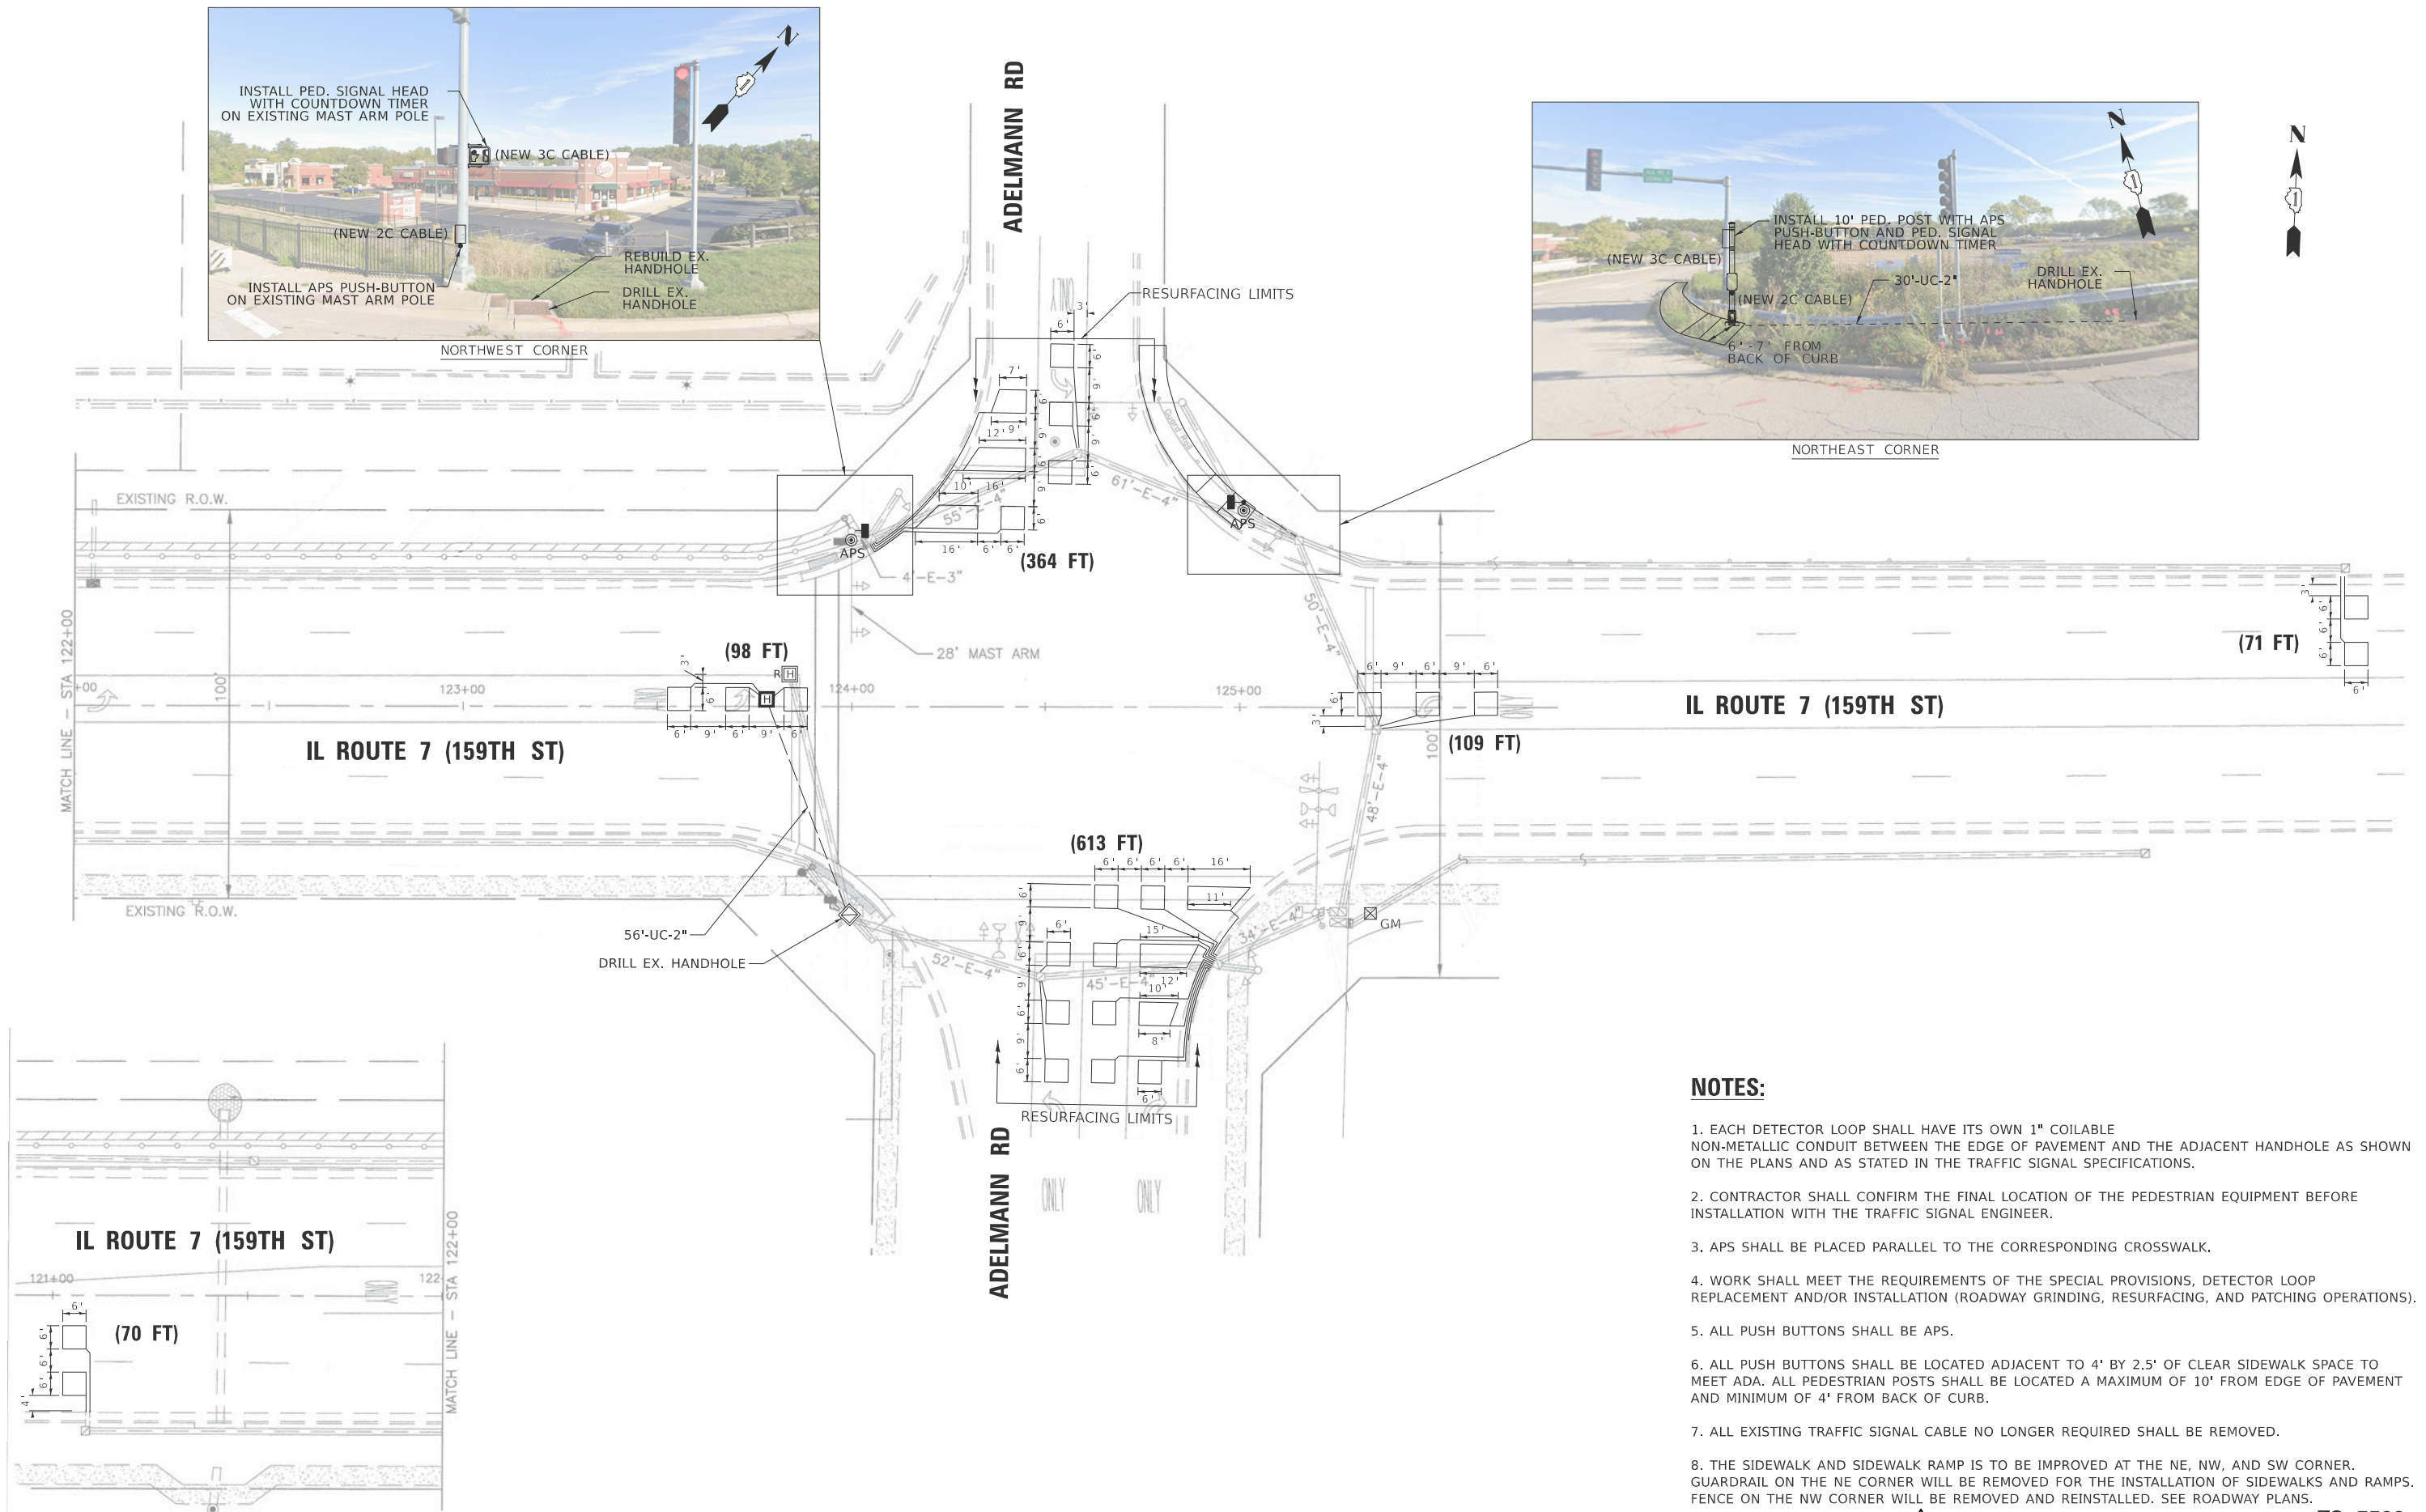

NOTES:

1. EACH DETECTOR LOOP SHALL HAVE ITS OWN 1" COILABLE NON-METALLIC CONDUIT BETWEEN THE EDGE OF PAVEMENT AND THE ADJACENT HANDHOLE AS SHOWN ON THE PLANS AND AS STATED IN THE TRAFFIC SIGNAL SPECIFICATIONS.
2. CONTRACTOR SHALL CONFIRM THE FINAL LOCATION OF THE PEDESTRIAN EQUIPMENT BEFORE INSTALLATION WITH THE TRAFFIC SIGNAL ENGINEER.
3. APS SHALL BE PLACED PARALLEL TO THE CORRESPONDING CROSSWALK.
4. WORK SHALL MEET THE REQUIREMENTS OF THE SPECIAL PROVISIONS, DETECTOR LOOP REPLACEMENT AND/OR INSTALLATION (ROADWAY GRINDING, RESURFACING, AND PATCHING OPERATIONS).
5. ALL PUSH BUTTONS SHALL BE APS.
6. ALL PUSH BUTTONS SHALL BE LOCATED ADJACENT TO 4' BY 2.5' OF CLEAR SIDEWALK SPACE TO MEET ADA. ALL PEDESTRIAN POSTS SHALL BE LOCATED A MAXIMUM OF 10' FROM EDGE OF PAVEMENT AND MINIMUM OF 4' FROM BACK OF CURB.
7. ALL EXISTING TRAFFIC SIGNAL CABLE NO LONGER REQUIRED SHALL BE REMOVED.
8. THE SIDEWALK AND SIDEWALK RAMP IS TO BE IMPROVED AT THE NE, NW, AND SW CORNER. GUARDRAIL ON THE NE CORNER WILL BE REMOVED FOR THE INSTALLATION OF SIDEWALKS AND RAMPS. FENCE ON THE NW CORNER WILL BE REMOVED AND REINSTALLED. SEE ROADWAY PLANS.

1 REVISED ENTIRE SHEET 12/31/2025

TS 7529

USER NAME	=	DESIGNED	-	KJS	REVISED	-	1/06/2026
		DRAWN	-	EL	REVISED	-	
		CHECKED	-	KJS	REVISED	-	
PLOT DATE	=	DATE	-	12/19/2025	REVISED	-	

STATE OF ILLINOIS
DEPARTMENT OF TRANSPORTATION

TRAFFIC SIGNAL MODERNIZATION PLAN
IL ROUTE 7 (159TH ST) AT ADELMANN DR


SCALE: 1"=20'

SHEET 1 OF 2 SHEETS STA. TO STA.


F.A.P. RTE.	SECTION	COUNTY	TOTAL SHEETS	SHEET NO.
351	2025-2004 RS	WILL	34	14
CONTRACT NO. 80B34				
ILLINOIS FED. AID PROJECT				



EXISTING CONTROLLER SEQUENCE

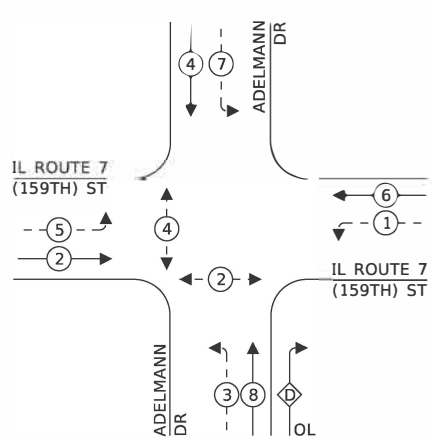

PROPOSED CONTROLLER SEQUENCE

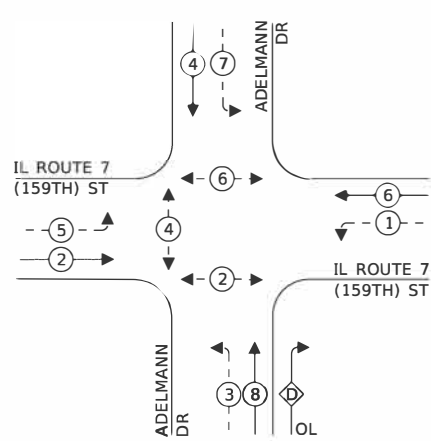

LEGEND:

- ← (circle with star) PROTECTED PHASE
- ← (circle with star and dot) PROTECTED/PERMITTED PHASE
- ← (circle with star and arrow) PEDESTRIAN PHASE
- ← (circle with star and OL) OVERLAP


RIGHT TURN OVERLAP
PHASE DESIGNATION:

OVERLAP LETTER	PERMISSIVE PHASE	PROTECTED PHASE
D	= 8	+ 1

SCHEDULE OF QUANTITIES

ITEM DESCRIPTION	UNIT	QUANTITY
UNDERGROUND CONDUIT, GALVANIZED STEEL, 2" DIA.	FOOT	86
HEAVY-DUTY HANDHOLE	EACH	1
MAINTENANCE OF EXISTING TRAFFIC SIGNAL INSTALLATION	EACH	1
ELECTRIC CABLE IN CONDUIT, SIGNAL NO. 14 2C	FOOT	452
ELECTRIC CABLE IN CONDUIT, SIGNAL NO. 14 3C	FOOT	460
ELECTRIC CABLE IN CONDUIT, LEAD-IN, NO. 14 1 PAIR	FOOT	229
ELECTRIC CABLE IN CONDUIT, EQUIPMENT GROUNDING CONDUCTOR, NO. 6 1C	FOOT	35
DRILL EXISTING HANDHOLE	EACH	2
PEDESTRIAN SIGNAL HEAD, LED, 1-FACE, BRACKET MOUNTED WITH COUNTDOWN TIMER	EACH	2
MODIFY EXISTING CONTROLLER	EACH	1
REBUILD EXISTING HANDHOLE	EACH	1
DETECTOR LOOP, TYPE I	FOOT	98
REMOVE EXISTING HANDHOLE	EACH	1
PEDESTRIAN SIGNAL POST, 10 FT.	EACH	1
ACCESSIBLE PEDESTRIAN SIGNALS	EACH	2
CONCRETE FOUNDATION, TYPE A 12-INCH DIAMETER	FOOT	4
DETECTOR LOOP REPLACEMENT	FOOT	1227
RE-OPTIMIZE TRAFFIC SIGNAL SYSTEM LEVEL 1	EACH	1

EXISTING AND PROPOSED EMERGENCY
VEHICLE PREEMPTION SEQUENCE

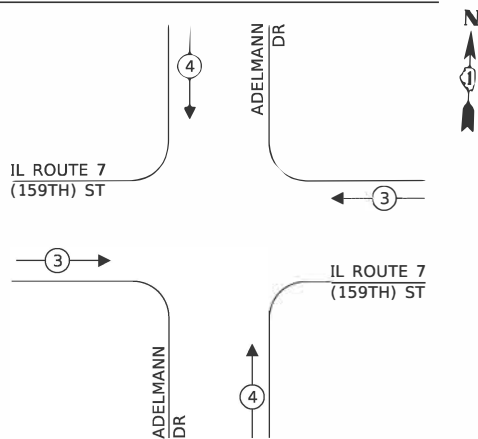

TRAFFIC SIGNAL
ELECTRICAL SERVICE REQUIREMENTS

EQUIPMENT TYPE	QUANTITY	UNIT WATTAGE	TOTAL WATTAGE
SIGNAL HEAD 1 OR 3-SECTION	3	11	33
4-SECTION	-	14	-
5-SECTION	10	13	130
PROGRAMMABLE 3-SECTION	-	22	-
4-SECTION	-	32	-
5-SECTION	-	28	-
PEDESTRIAN SIGNAL	6	15	90
CONTROLLER	1	150	150
MASTER CONTROLLER	-	100	-
UPS	1	25	25
DETECTION RADAR OR VIDEO	-	20	-
BLANK-OUT SIGN	-	25	-
NETWORK SWITCH II OR III	-	35	-
CELLULAR MODEM	-	15	-
TOTAL UPS SIZING			428
UPS CHARGING	1	225	225
BATTERY HEATER MAT	1	180	180
CABINET HEATER	1	200	200
FLASHER	-	15	-
LED STREET NAME SIGN	-	120	-
LUMINAIRE	-	240	-
TOTAL SERVICE WIRE SIZING			1,033

ENERGY COSTS TO:

ILLINOIS DEPARTMENT OF TRANSPORTATION
201 WEST CENTER COURT
SCHAUMBURG, ILLINOIS 60196

ENERGY SUPPLY: CONTACT: NEW BUSINESS DEPARTMENT
PHONE: (866) 639-3532
COMPANY: COMED
ACCOUNT NUMBER: 65490-02111
METER NUMBER: 272277793

STATE OF ILLINOIS
DEPARTMENT OF TRANSPORTATION

CABLE PLAN, PHASE DESIGNATION DIAGRAM, EMERGENCY VEHICLE
PREEMPTION SEQUENCE, AND SCHEDULE OF QUANTITIES
IL ROUTE 7 (159TH ST) AT ADELMANN DR

SCALE: N.T.S. SHEET 2 OF 2 SHEETS STA. TO STA.

F.A.P. RTE.	SECTION	COUNTY	TOTAL SHEETS	SHEET NO.
351	2025-2004-RS	WILL	34	15
CONTRACT NO. 80B34				
ILLINOIS FED. AID PROJECT				

REVISD ENTIRE SHEET 12/31/2025 TS 7529