


MODEL 03 INT DET CURTIS
FILE NAME: X:\projects\files\2021\421-1003\CAD\CADD Sheets\21-1885 Mattis Ave - shd-intersection Details.dgn

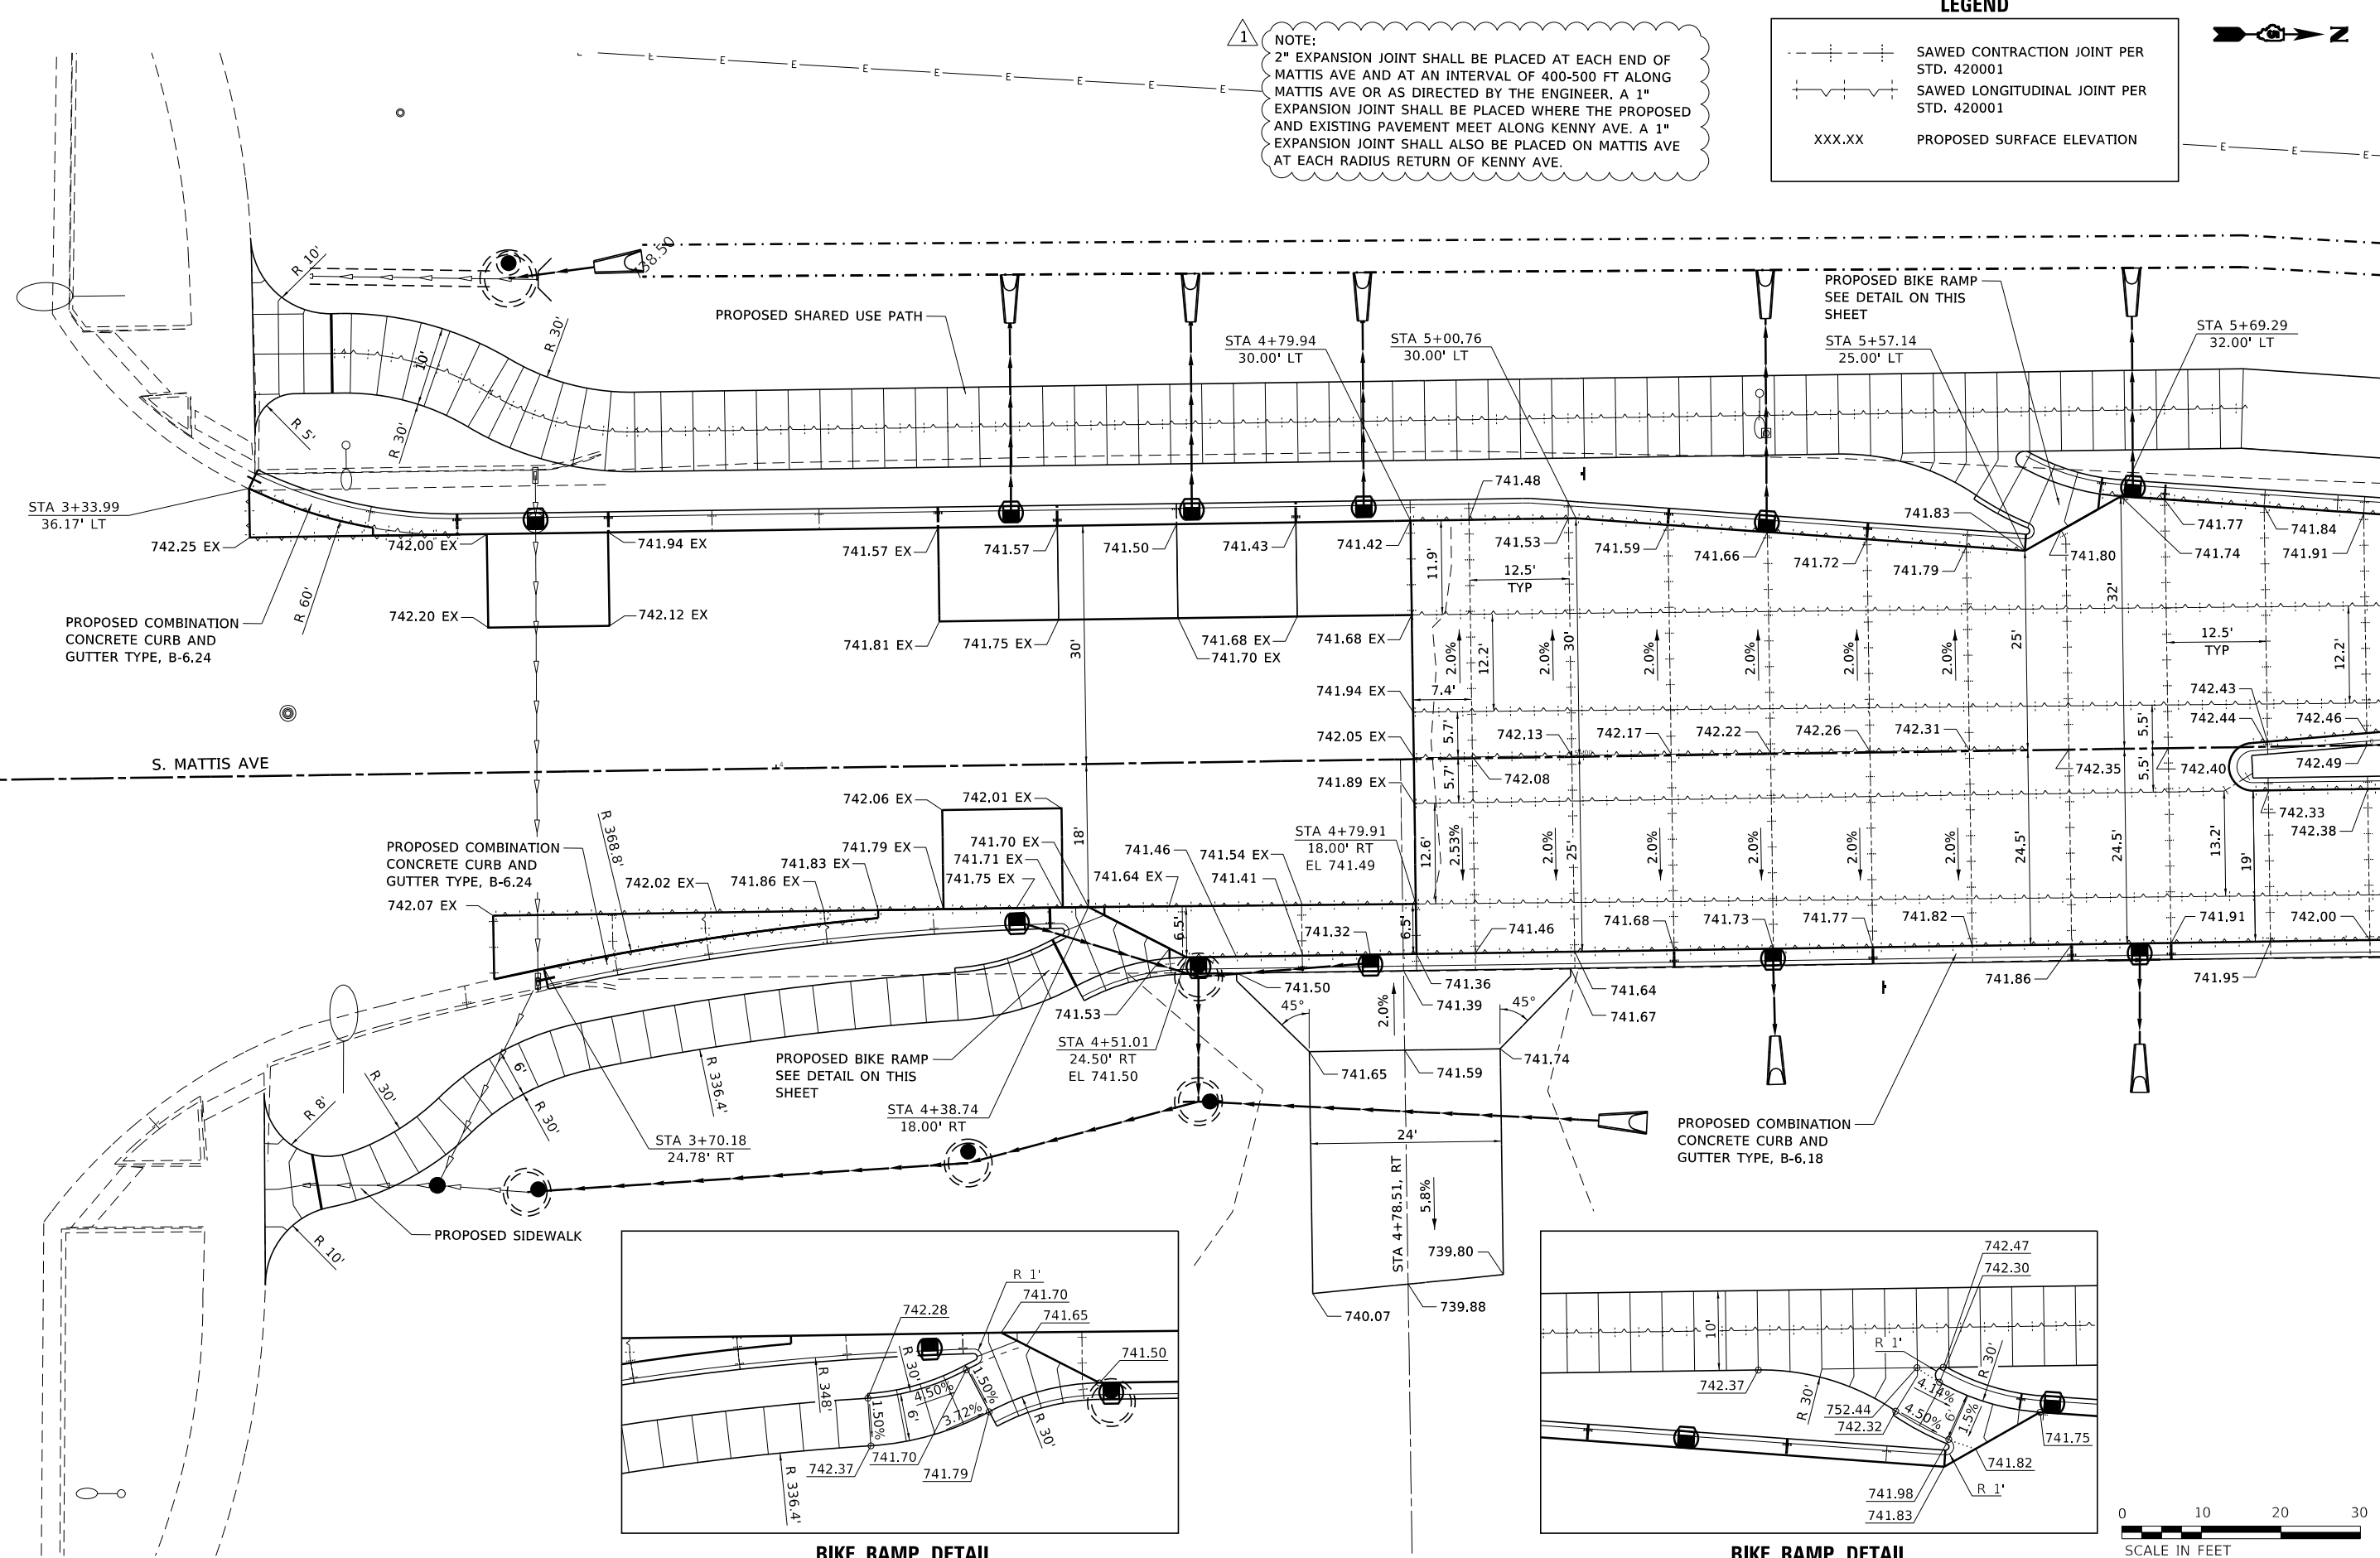


NOTE:
2" EXPANSION JOINT SHALL BE PLACED AT EACH END OF MATTIS AVE AND AT AN INTERVAL OF 400-500 FT ALONG MATTIS AVE OR AS DIRECTED BY THE ENGINEER. A 1" EXPANSION JOINT SHALL BE PLACED WHERE THE PROPOSED AND EXISTING PAVEMENT MEET ALONG KENNY AVE. A 1" EXPANSION JOINT SHALL ALSO BE PLACED ON MATTIS AVE AT EACH RADIUS RETURN OF KENNY AVE.

LEGEND


SAWED CONTRACTION JOINT PER STD. 420001

SAWED LONGITUDINAL JOINT PER STD. 420001

XXX.XX PROPOSED SURFACE ELEVATION

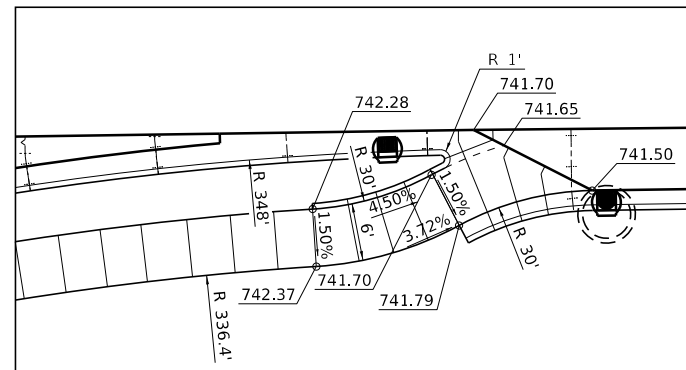

BIKE RAMP DETAIL

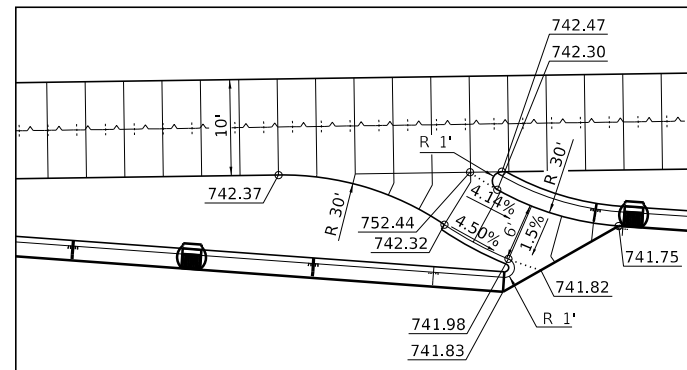

BIKE RAMP DETAIL



SCALE IN FEET



USER NAME = nick.burris	DESIGNED -	REVISED - 12/31/2025
PLOT SCALE = 20.0000 ' / in.	DRAWN -	REVISED -
PLOT DATE = 12/31/2025	CHECKED -	REVISED -
	DATE -	REVISED -

STATE OF ILLINOIS
DEPARTMENT OF TRANSPORTATION

INTERSECTION AND JOINTING DETAIL
SOUTH MATTIS AVENUE AT CURTIS AVENUE

SCALE: 1"=10' SHEET 1 OF 3 SHEETS STA. INT DETOURTAS

F.A.U. RTE.	SECTION	COUNTY	TOTAL SHEETS	SHEET NO.
7159	19-000314-00-PV	CHAMPAIGN	197	111
				CONTRACT NO. 91642
ILLINOIS FED. AID PROJECT				

