

MODEL: SOQ_1 [Sheet]
FILE NAME: c:\pw\work\addis\abebaw\1006686D\102124-shi-SOQ.dgn

SUMMARY OF QUANTITIES					TYPE CODE					
					URBAN	URBAN	URBAN	URBAN	URBAN	URBAN
					ROADWAY					
					80% FED 20% STATE	100% STATE				
	Code No.	Item	Unit	Total Quantity	0005	0005				
	40600290	BITUMINOUS MATERIALS (TACK COAT)	POUND	52600	52600					
	21101615	TOP SOIL FURNISH AND PLACE, 4"	SQ YD	280	280					
	40600370	LONGITUDINAL JOINT SEALANT	FOOT	24560	24560					
	25200110	SODDING, SALT TOLERANT	SQ YD	280	280					
	40600400	MIXTURE FOR CRACKS, JOINTS, AND FLANGEWAYS	TON	178	178					
	25200200	SUPPLEMENT WATERING	UNIT	3	3					
	40600982	HOT-MIX ASPHALT SURFACE REMOVAL - BUTT JOINT	SQ YD	119	119					
	40600985	PORTLAND CEMENT CONCRETE SURFACE REMOVAL - BUTT JOINT	SQ YD	830	830					
	40603200	POLYMERIZED HOT-MIX ASPHALT BINDER COURSE, IL-4.75, N50	TON	4286	4286					
	40604172	POLYMERIZED HOT-MIX ASPHALT SURFACE COURSE, IL-9.5, MIX "E", N70	TON	7637	7637					
	42001300	PROTECTIVE COAT	SQ YD	280	280					
	44000160	HOT-MIX ASPHALT SURFACE REMOVAL, 2 3/4"	SQ YD	39764	39764					
	44003510	MEDIAN REMOVAL PARTIAL DEPTH	SQ FT	2416	2416					
	44201765	CLASS D PATCHES, TYPE II, 10 INCH	SQ YD	2228	2228					
	44201769	CLASS D PATCHES, TYPE III, 10 INCH	SQ YD	1599	1599					
	44201771	CLASS D PATCHES, TYPE IV, 10 INCH	SQ YD	1260	1260					
	48101200	AGGREGATE SHOULDERS, TYPE B	TON	298	298					
	60300105	FRAMES AND GRATES TO BE ADJUSTED	EACH	30	30					
	60404950	FRAMES AND GRATES, TYPE 24	EACH	5	5					
	60406100	FRAMES AND LIDS, TYPE 1, CLOSED LID	EACH	10	10					
	64200108	SHOULDER RUMBLE STRIPS, 8 INCH	FOOT	11606	11606					
	67100100	MOBILIZATION	L SUM	1	1					
	70100310	TRAFFIC CONTROL AND PROTECTION, STANDARD 701421	L SUM	1	1					
	70100920	TRAFFIC CONTROL AND PROTECTION, STANDARD 701422	L SUM	1	1					
	70102620	TRAFFIC CONTROL AND PROTECTION, STANDARD 701501	L SUM	1	1					
	70102630	TRAFFIC CONTROL AND PROTECTION, STANDARD 701601	L SUM	1	1					
	70102635	TRAFFIC CONTROL AND PROTECTION, STANDARD 701701	L SUM	1	1					



* SPECIALTY ITEM

SUMMARY OF QUANTITIES					TYPE CODE					
					URBAN	URBAN	URBAN	URBAN	URBAN	URBAN
					ROADWAY					
					80% FED 20% STATE	100% STATE				
	Code No.	Item	Unit	Total Quantity	0005	0005				
	70102640	TRAFFIC CONTROL AND PROTECTION, STANDARD 701801	L SUM	1	1					
	70300100	SHORT TERM PAVEMENT MARKING	FOOT	21228	21228					
	70300150	SHORT TERM PAVEMENT MARKING REMOVAL	SQ FT	6188	6188					
	70300211	TEMPORARY PAVEMENT MARKING LETTERS AND SYMBOLS - PAINT	SQ FT	1464	1464					
	70300221	TEMPORARY PAVEMENT MARKING - LINE 4"- PAINT	FOOT	41340	41340					
	70300241	TEMPORARY PAVEMENT MARKING - LINE 6"- PAINT	FOOT	10634	10634					
	70300251	TEMPORARY PAVEMENT MARKING - LINE 8"- PAINT	FOOT	2692	2692					
	70300261	TEMPORARY PAVEMENT MARKING - LINE 12"- PAINT	FOOT	3808	3808					
	70300281	TEMPORARY PAVEMENT MARKING - LINE 24"- PAINT	FOOT	1240	1240					
	70307120	TEMPORARY PAVEMENT MARKING - LINE 4" - TYPE IV TAPE	FOOT	10557	10557					
*	78000100	THERMOPLASTIC PAVEMENT MARKING - LETTERS AND SYMBOLS	SQ FT	732	732					
*	78000200	THERMOPLASTIC PAVEMENT MARKING - LINE 4"	FOOT	14530	14530					
*	78000400	THERMOPLASTIC PAVEMENT MARKING - LINE 6"	FOOT	990	990					
*	78000500	THERMOPLASTIC PAVEMENT MARKING - LINE 8"	FOOT	1346	1346					
*	78000600	THERMOPLASTIC PAVEMENT MARKING - LINE 12"	FOOT	2774	2774					
*	78000650	THERMOPLASTIC PAVEMENT MARKING - LINE 24"	FOOT	620	620					
*	78100100	RAISED REFLECTIVE PAVEMENT MARKER	EACH	674	674					
	78300200	RAISED REFLECTIVE PAVEMENT MARKER REMOVAL	EACH	655	655					
	78300202	PAVEMENT MARKING REMOVAL - WATER BLASTING	SQ FT	13474	13474					
*	81028200	UNDERGROUND CONDUIT, GALVANIZED STEEL, 2" DIA.	FOOT	255	255					
*	81400200	HEAVY-DUTY HANDHOLE	EACH	3	3					
	87301305	ELECTRIC CABLE IN CONDUIT, LEAD-IN, NO, 14 PAIR	FOOT	489	489					

1 REVISED SHEET 2/9/2026



	USER NAME = Addis Abebaw		DESIGNED -	REVISED -	STATE OF ILLINOIS DEPARTMENT OF TRANSPORTATION	SUMMARY OF QUANTITIES			FAP RTE.	SECTION	COUNTY	TOTAL SHEETS	SHEET NO.
			DRAWN -	REVISED -					326	FAP 0326 23 RES	KANE	25	3
			CHECKED -	REVISED -					CONTRACT NO. 60V43				
	PLOT DATE = 11/19/2025		DATE -	REVISED -		SCALE:	SHEET SOQ 1 OF	SHEETS	STA.	TO STA.	ILLINOIS FED. AID PROJECT		

MODEL: IL47-RdwyPlan01 - Addendum
FILE NAME: c:\pwworking\addisabebaw\102124-shr-plan.dgn

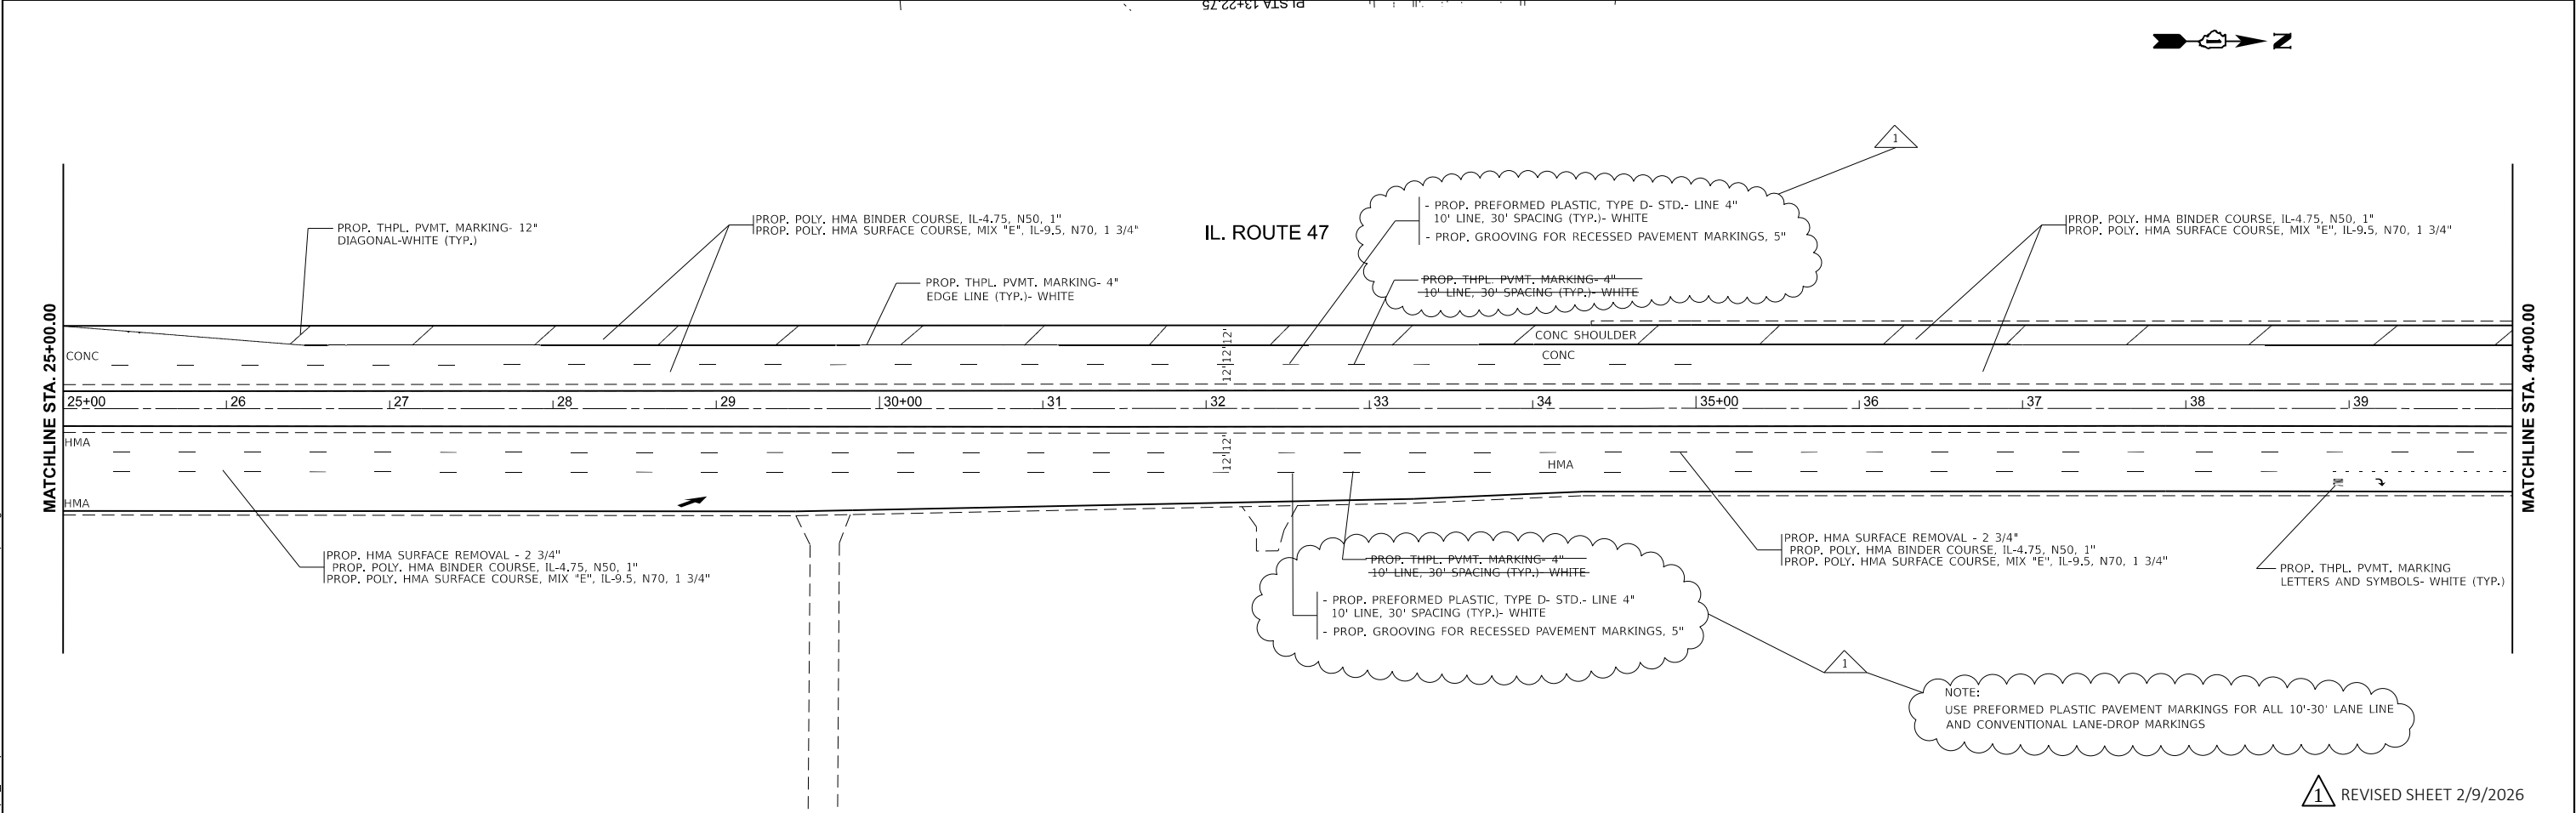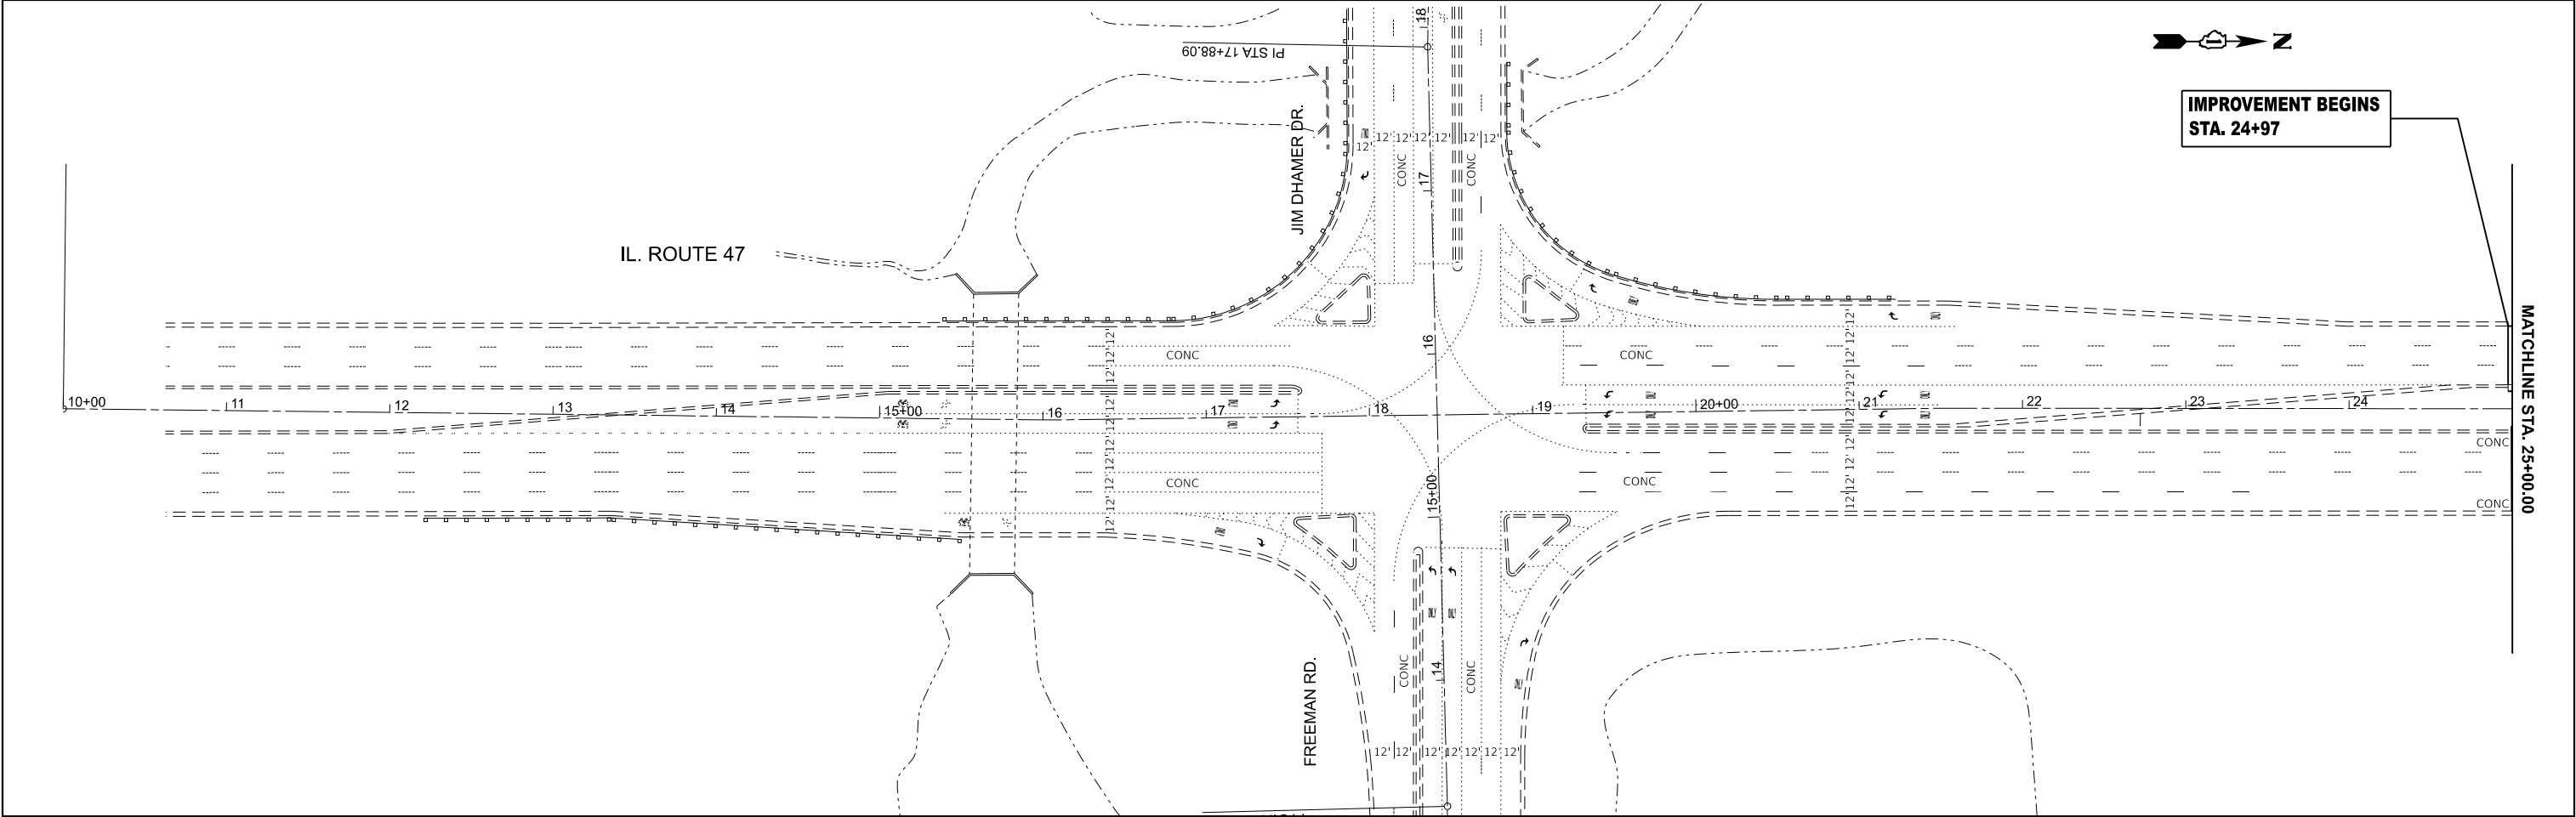

1 REVISED SHEET 2/9/2026

	USER NAME = Addis.Abebaw	DESIGNED -	REVISED -  1/28/26 A.A	STATE OF ILLINOIS DEPARTMENT OF TRANSPORTATION	ROADWAY PLAN IL 47 FROM KREUTZER RD. TO JIM DHAMER DR.				F.A.P RTE.	SECTION	COUNTY	TOTAL SHEETS	SHEET NO.
		DRAWN -	REVISED -						326	FAP 0326 23 RES	KANE	25	6
		CHECKED -	REVISED -						CONTRACT NO. 62V43				
	PLOT DATE = 1/28/2026	DATE -	REVISED -		SCALE: 1"=50'	SHEET OF 4 SHEETS	STA. 10+00.00	TO STA. 40+00.00	ILLINOIS FED. AID PROJECT				

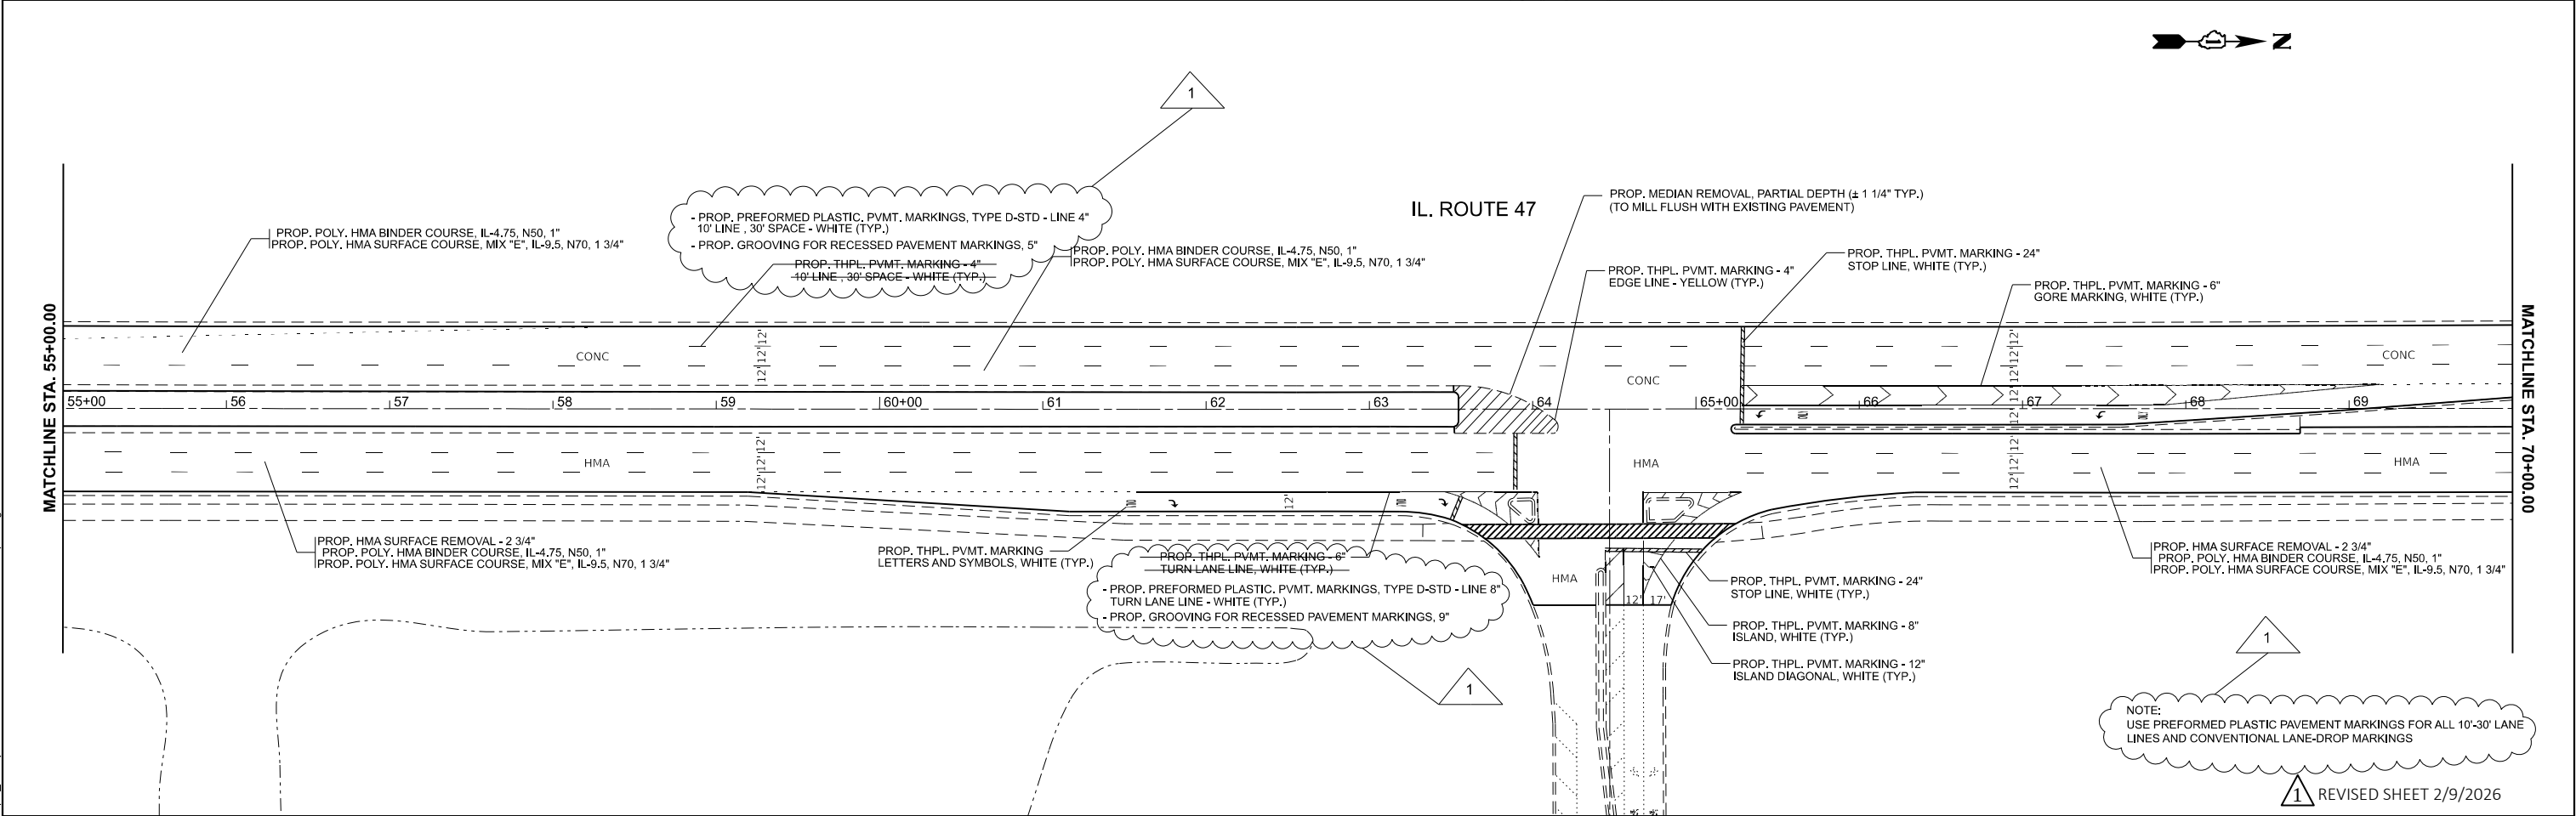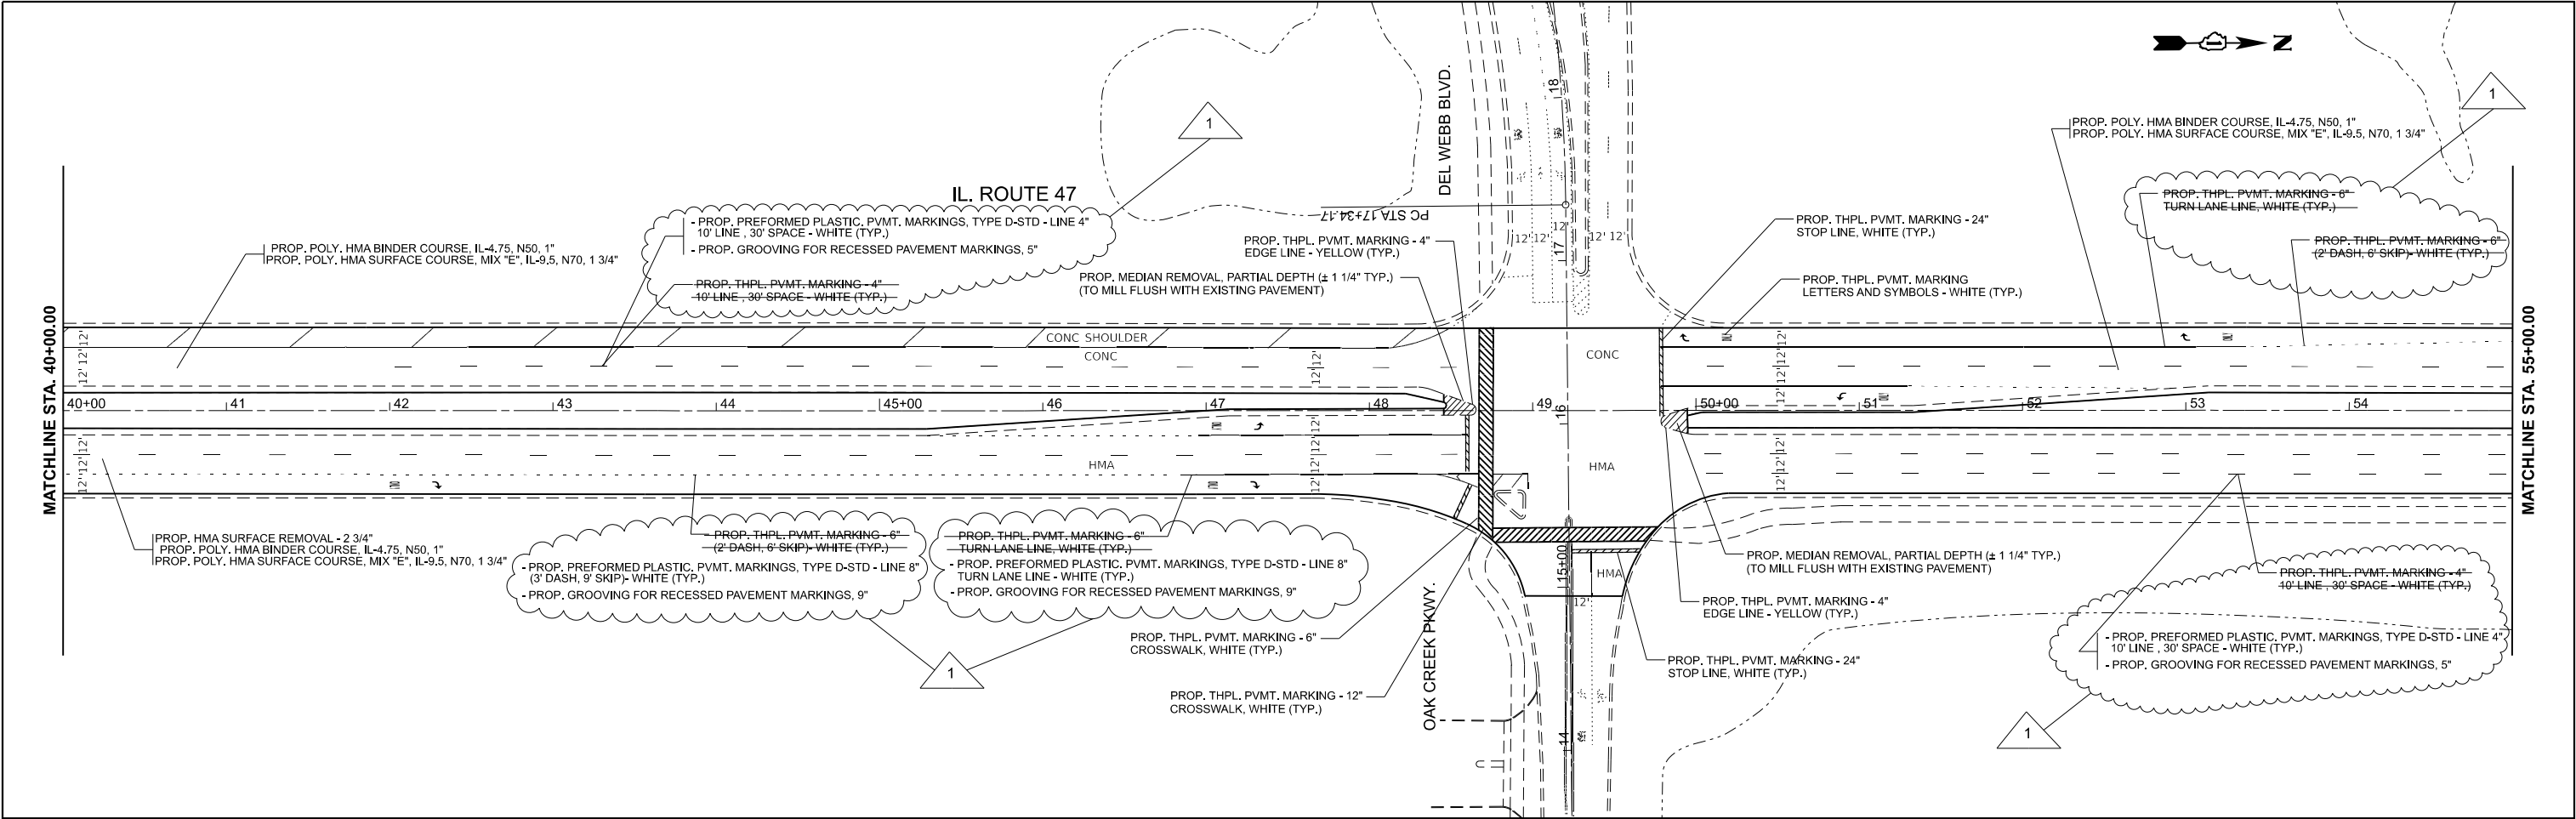

MODEL: IL47 - RdwyPlan03 - Addendum
FILE NAME: c:\pawork\jw\delwebbwa\102124-shr-plan.dgn



PLOT DATE	USER NAME	DESIGNED	REVISED
	= Addis.Abebew	-	- REV. 12/17/25 A.A
		DRAWN	REVISED
		-	- 1/28/26 A.A
DATE	CHECKED	REVISED	
	-	-	

STATE OF ILLINOIS
DEPARTMENT OF TRANSPORTATION

ROADWAY PLAN
IL 47 FROM KREUTZER RD. TO JIM DHAMER DR.

SCALE: 1"=50' SHEET OF SHEETS STA. 40+00.00 TO STA. 70+00.00

F.A.P. RTE.	SECTION	COUNTY	TOTAL SHEETS	SHEET NO.
326	FAP 0326 23 RES	KANE	25	7
CONTRACT NO. 62V43				
ILLINOIS FED. AID PROJECT				

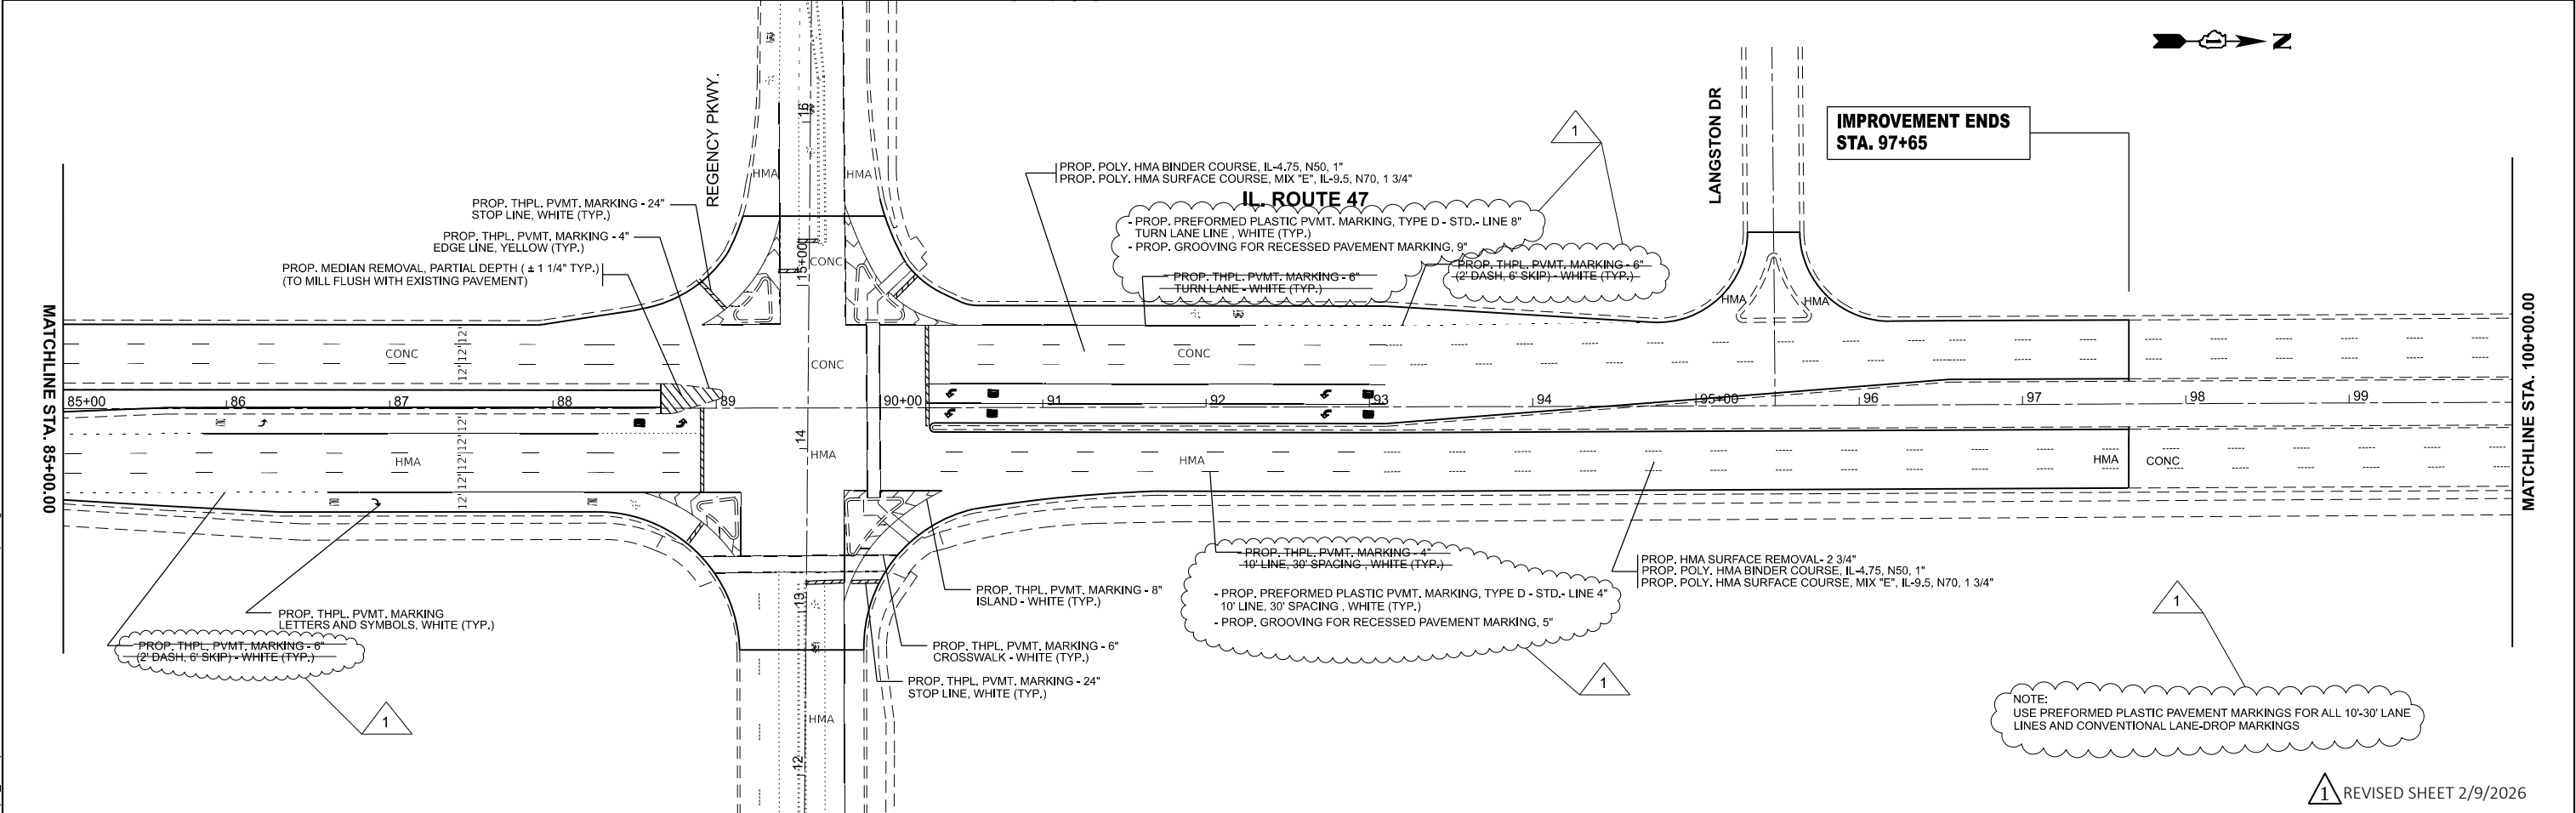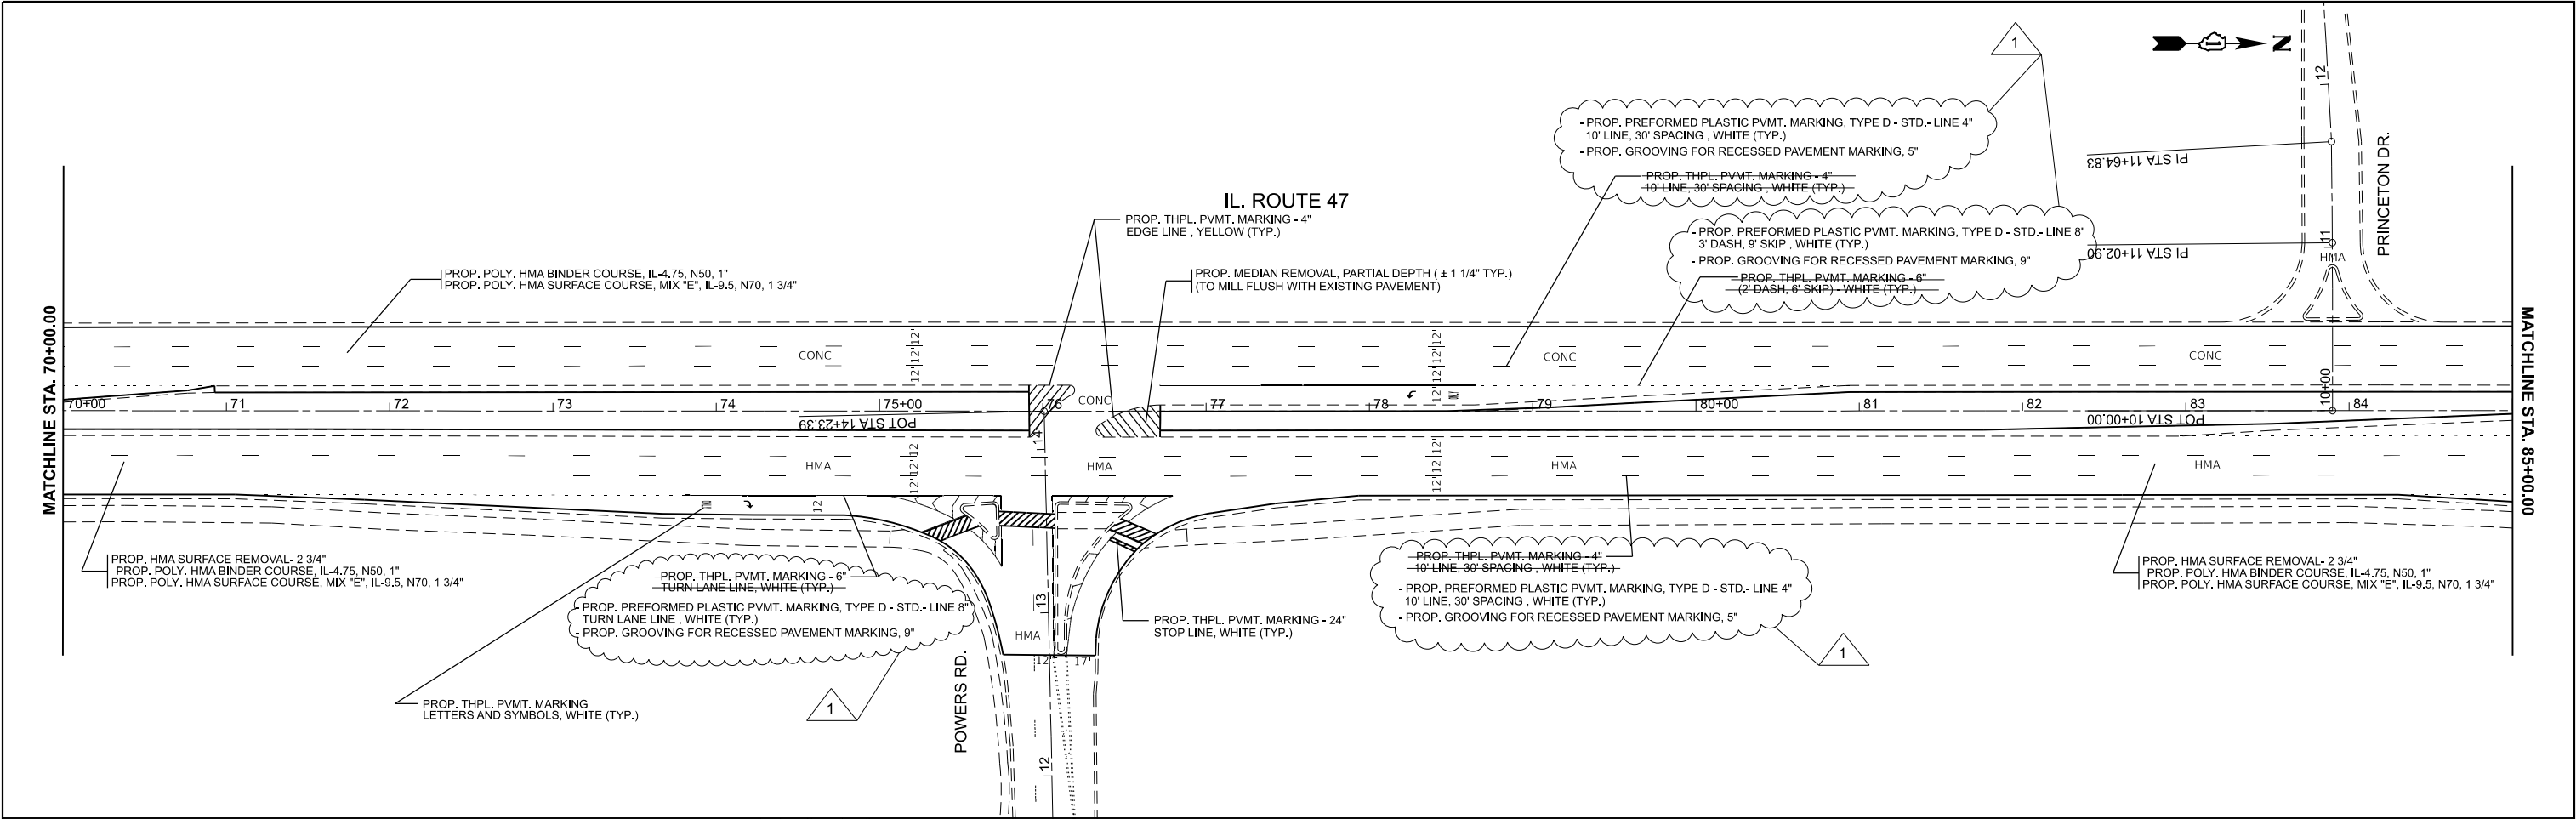

MODEL: IL47 -RdwyPlan05 - Addendum FILE NAME: c:\paw_work\kwd\labe\awa\1006686D\102124-shr-plan.dgn		USER NAME = Addis.Abebaw		DESIGNED -	REVIS	1	1/28/26 A.A	STATE OF ILLINOIS DEPARTMENT OF TRANSPORTATION		ROADWAY PLAN IL 47 FROM KREUTZER DR. TO JIM DHAMER DR.		F.A.P RTE.	SECTION	COUNTY	TOTAL SHEETS	SHEET NO.
				DRAWN -	REVISED -							326	FAP 0326 23 RES	KANE	25	8
				CHECKED -	REVISED -							CONTRACT NO. 62V43				
PLOT DATE = 1/28/2026		DATE -			REVISED -			SCALE: 1"=50'		SHEET OF SHEETS		STA. 70+00.00 TO STA. 100+00.00		ILLINOIS FED. AID PROJECT		