



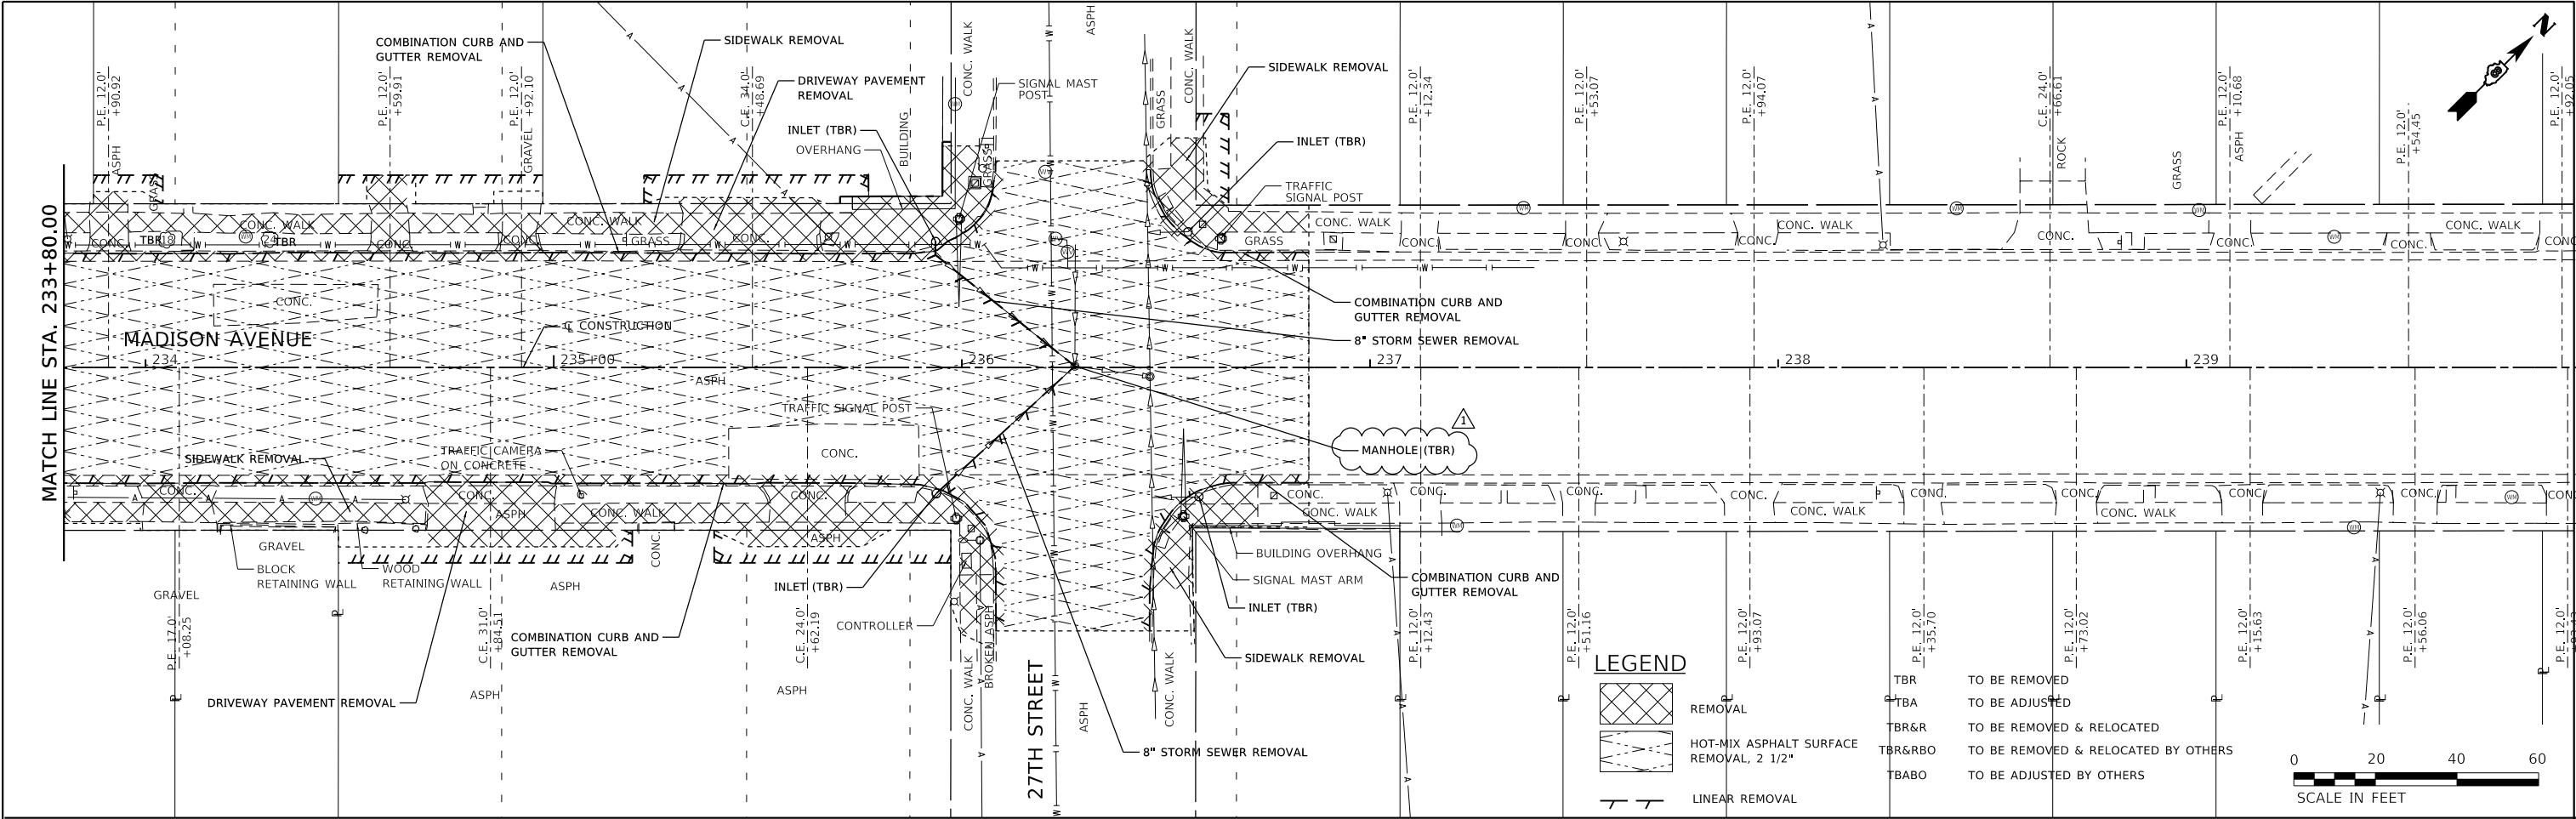


MODEL: Default FILE NAME: P:\Grantee\2023\230208 - Madison Avenue - Phase 1\Bom 04 GC Madison Ave.dgn JUNEAU Job No. 230208	USER NAME = Ramesh		DESIGNED - BFK	REVISED - 1 RKR 1/29/2026	MADISON AVENUE RESURFACING PHASES 1 AND 2 CITY OF GRANITE CITY, ILLINOIS	REMOVAL PLANS	F.A.U. RTE.		SECTION	COUNTY	TOTAL SHEETS	SHEET NO.
	DRAWN - SM		CHECKED - BFK	REVISED -			9097		21-00189-01-RS	MADISON	77	18
	PLOT SCALE = 40.0000 ' / in.		DATE - 12/17/25	REVISED -			SCALE: 1"=20'		SHEET 4 OF 4 SHEETS	STA. 233+80.00 TO STA. 236+85.00	ILLINOIS FED. AID PROJECT	
	PLOT DATE = 1/29/2026										CONTRACT NO. 97882	

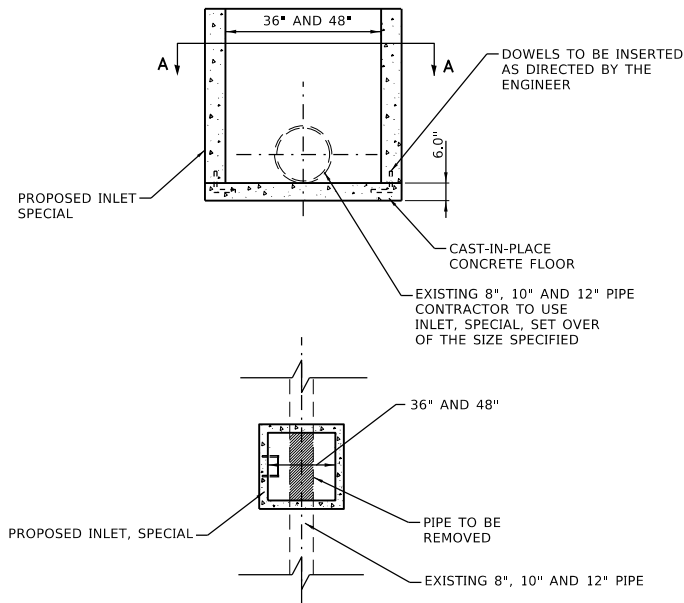


SECTION A-A
N.T.S.

SET-OVER INLETS
N.T.S.

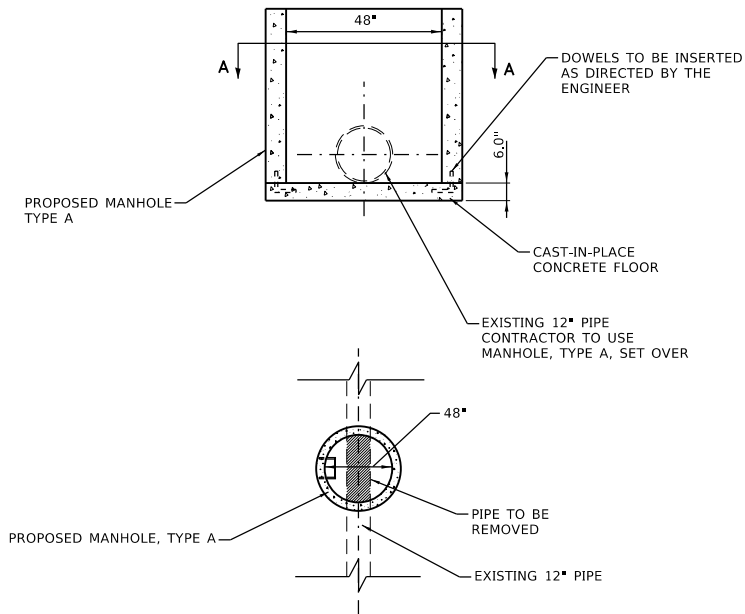

SECTION A-A
N.T.S.


SET-OVER MANHOLES
N.T.S.

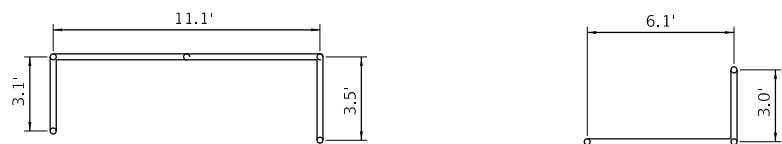


AT STA. 201+92.24 LT

AT STA. 216+85.90 RT


PIPE HANDRAIL - PLAN
N.T.S.

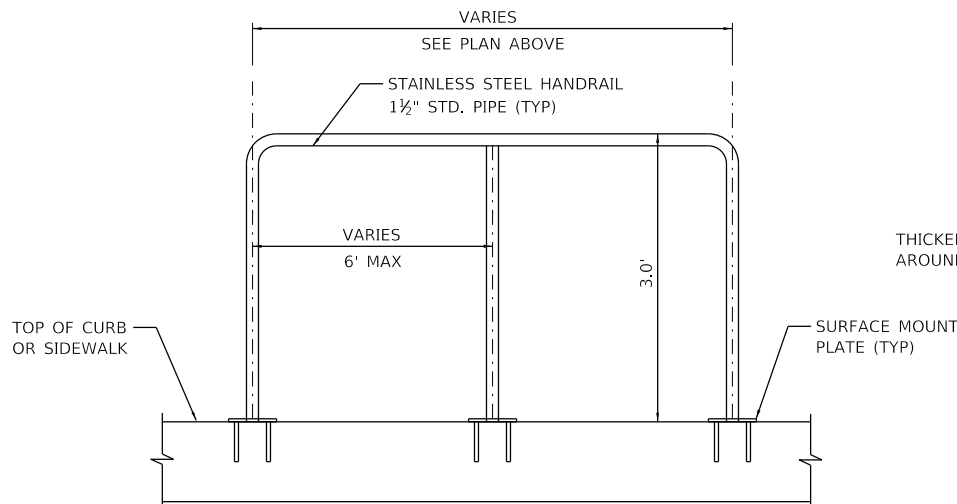

PIPE HANDRAIL - PROFILE
N.T.S.

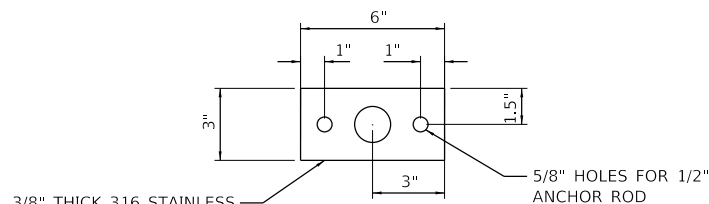

SURFACE MOUNT PLATE - PLAN
N.T.S.

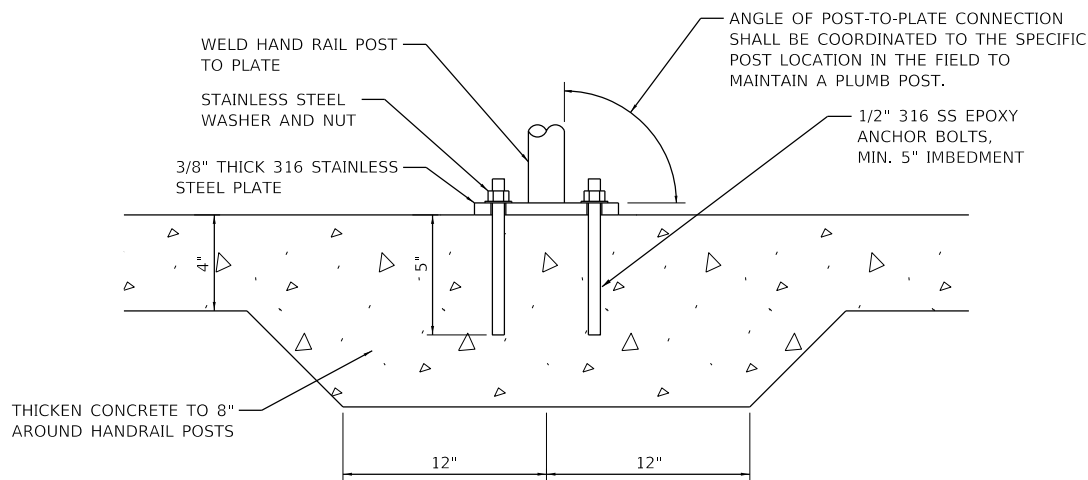


SURFACE MOUNT PLATE - SECTION
N.T.S.

NOTES:
HANDRAIL SHALL BE CONSTRUCTED OF STAINLESS STEEL PIPE HAVING A CIRCULAR OUTSIDE PIPE DIAMETER OF 1.5" THAT MEETS THE STANDARDS PER ARTICLE 1006.34 OF THE STANDARD SPECIFICATIONS.

HANDRAIL SHALL BE SURFACE MOUNTED TO CONCRETE CURB OR SIDEWALK.

HANDRAIL SHALL BE PAINTED AS PER THE ARTICLE 1008.05 OF THE STANDARD SPECIFICATIONS.

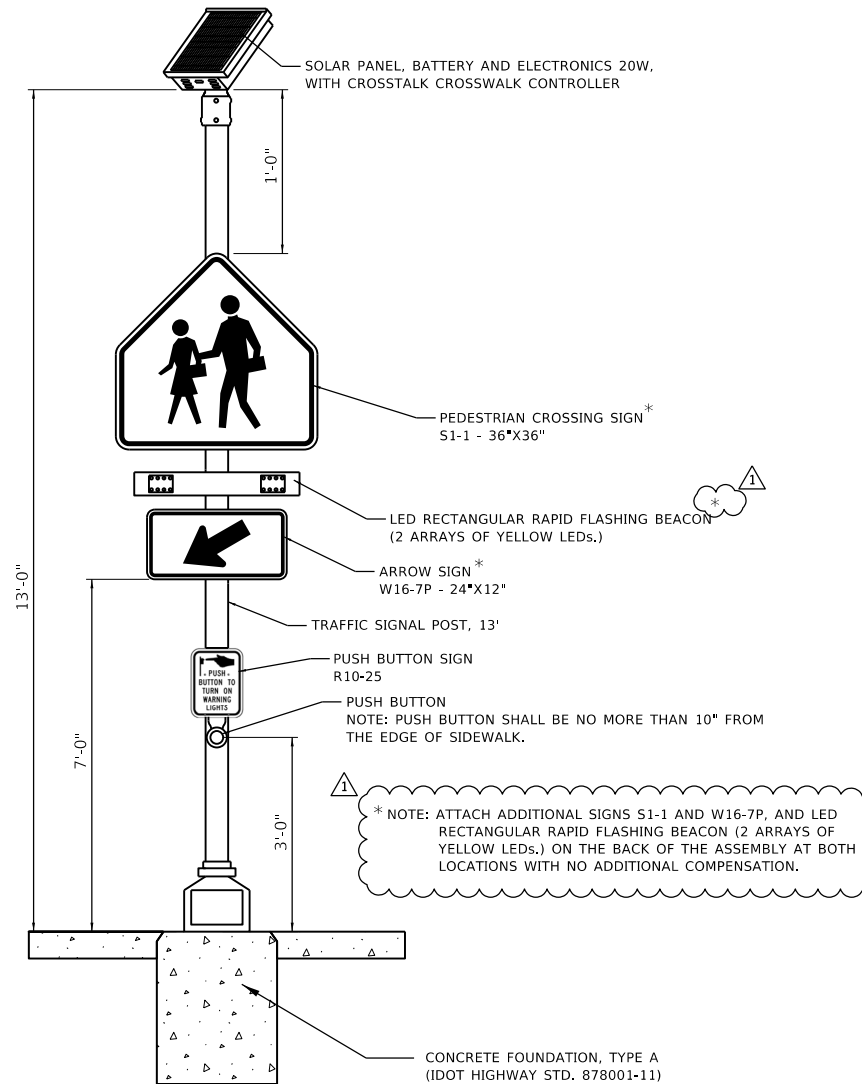

SOLAR - POWERED FLASHING BEACON ASSEMBLY (COMPLETE)
N.T.S.

MODEL: Default
FILE NAME: P:\Grantee\2023\2020B - Madison Avenue - Phase 1\Misc Details_02.dgn
JUNEAU Job No. 230208

USER NAME = Ramesh	DESIGNED - BFK	REVISED -  RKR 2/3/2026
PLOT SCALE = 40.0000 ' / in.	DRAWN - SM	REVISED -
PLOT DATE = 2/3/2026	CHECKED - BFK	REVISED -
	DATE - 12/17/25	REVISED -

**MADISON AVENUE RESURFACING
PHASES 1 AND 2
CITY OF GRANITE CITY, ILLINOIS**

MISCELLANEOUS DETAILS

SCALE: N.T.S. SHEET 2 OF 2 SHEETS STA. TO STA.

F.A.U. RTE.	SECTION	COUNTY	TOTAL SHEETS	SHEET NO.
9097	21-00189-01-RS	MADISON	77	44
CONTRACT NO. 97882				
		ILLINOIS	FED. AID PROJECT	