


IL 1 TRAFFIC CONTROL EXAMPLES

5 C 092 S001 L027.29
 5 C 092 S001 L027.25
 5 C 092 S001 R027.13
 5 C 092 S001 R027.23

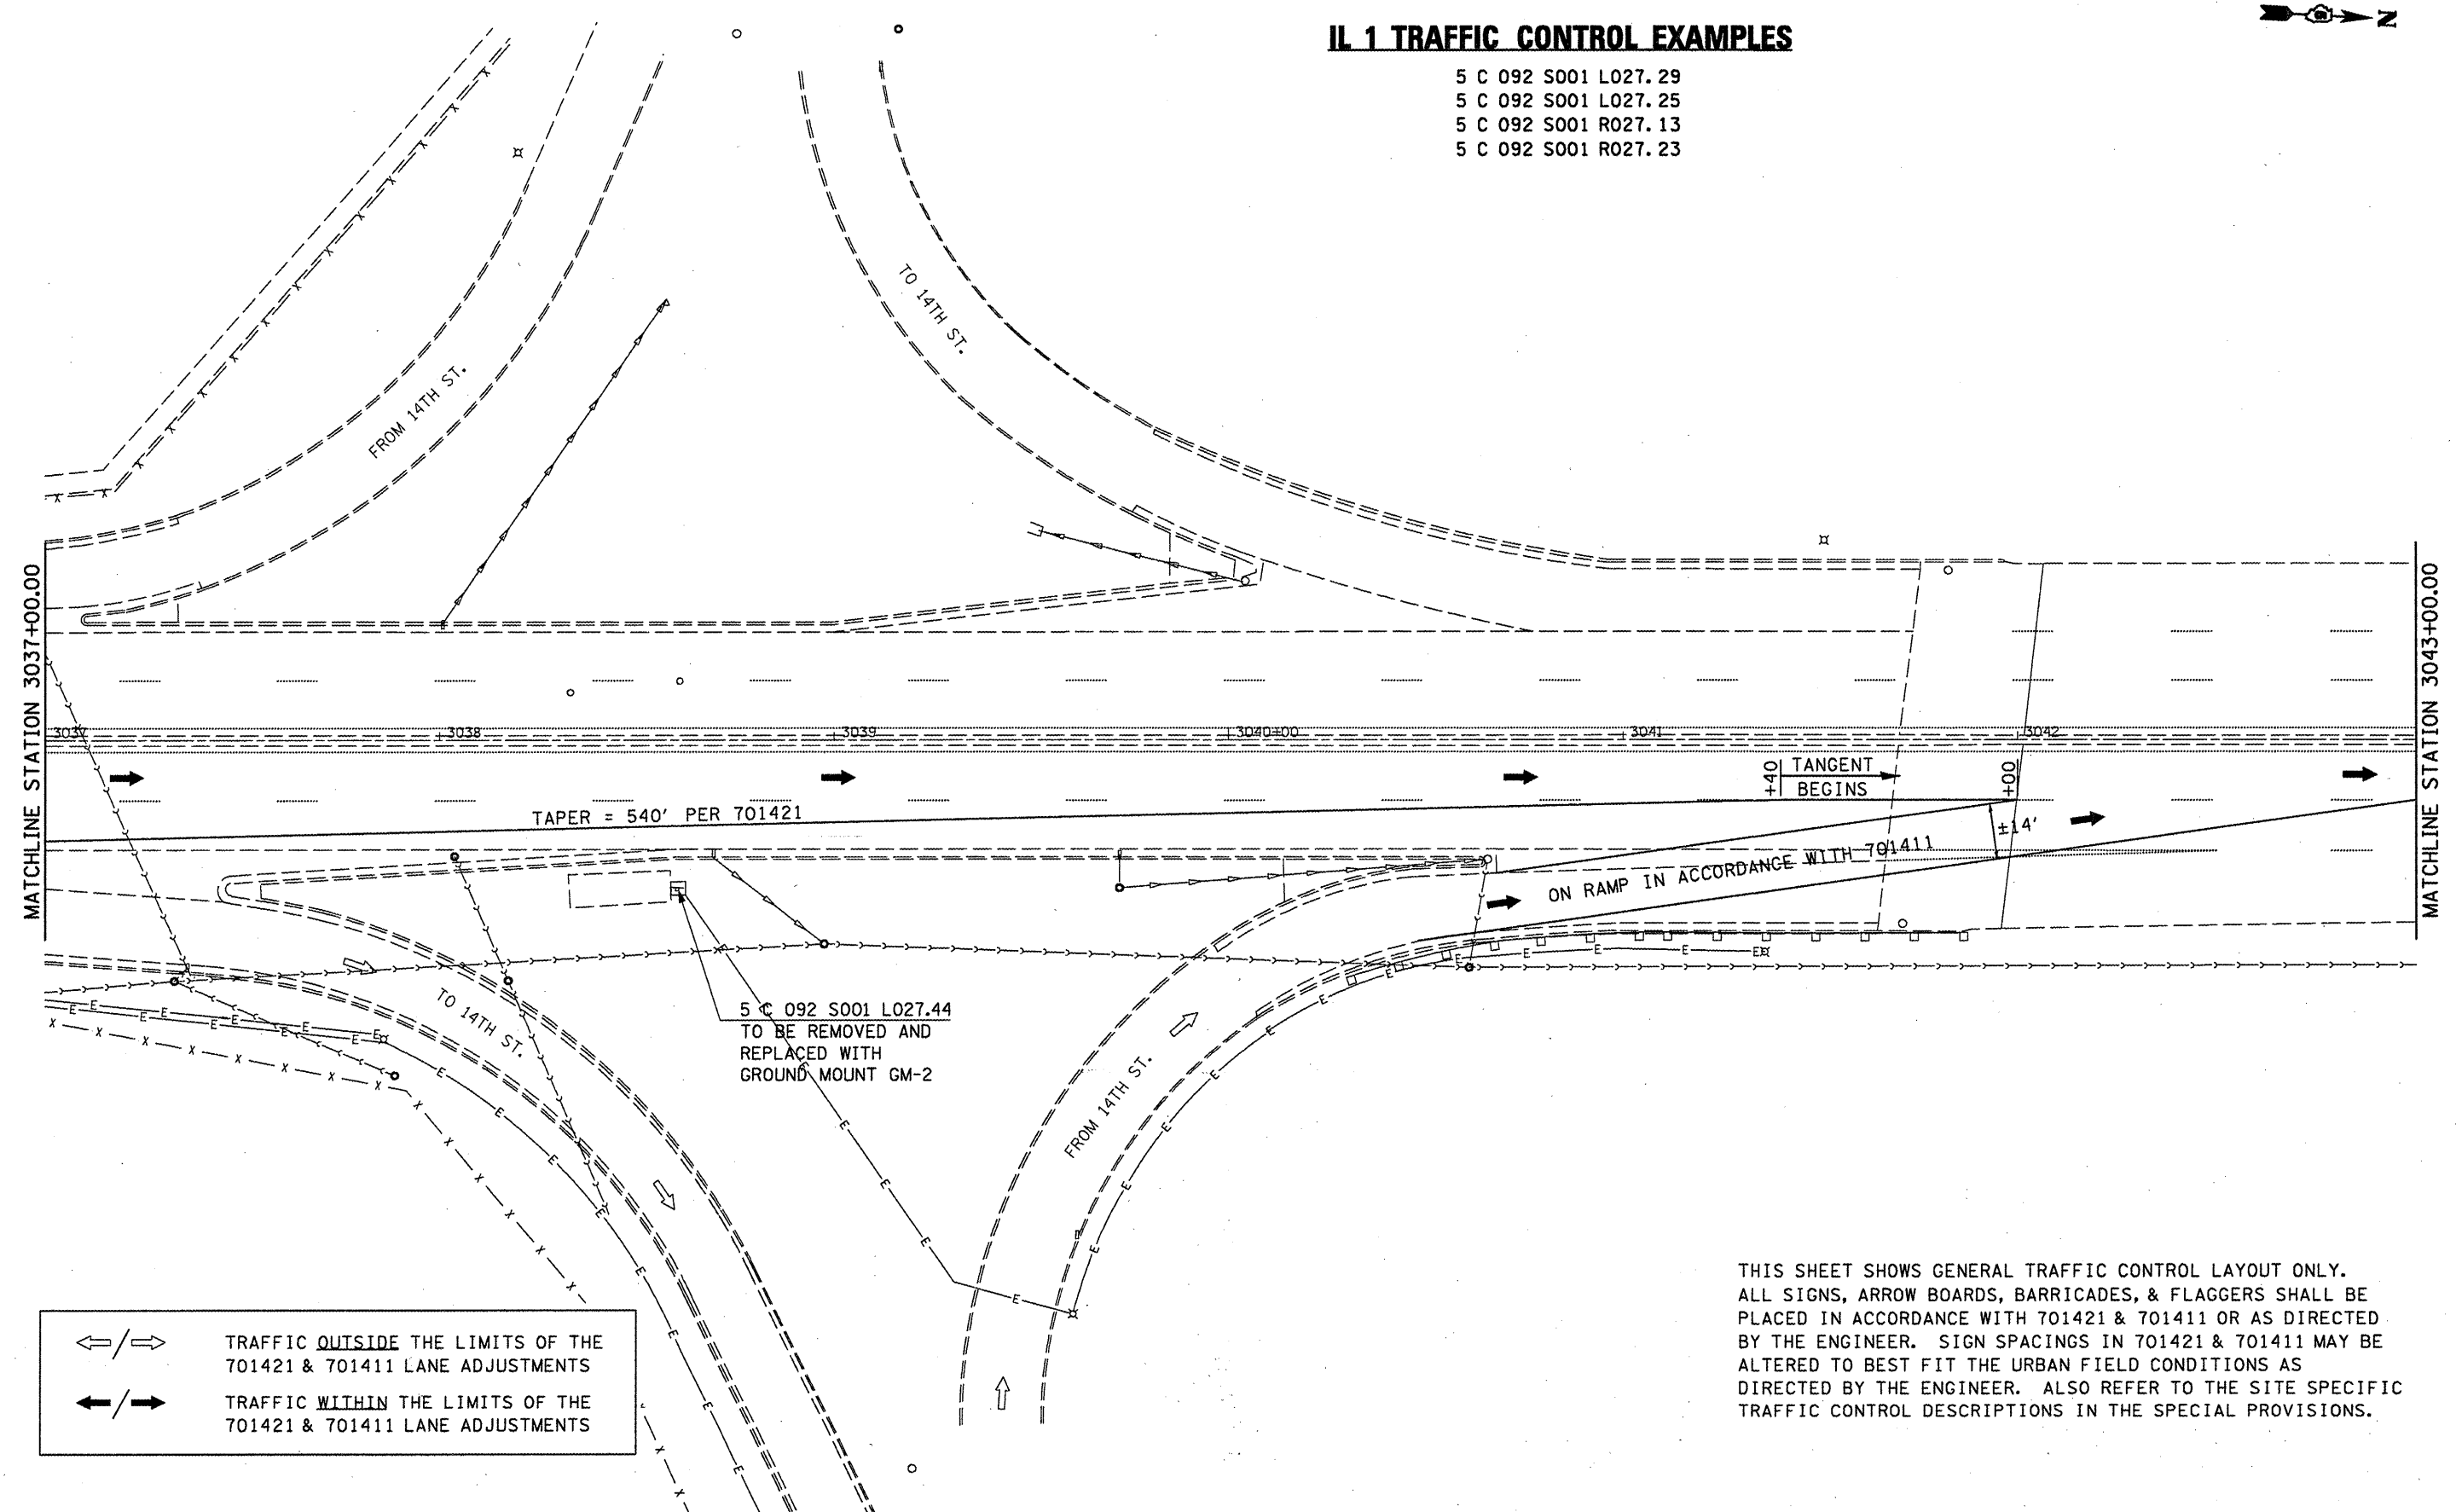

THIS SHEET SHOWS GENERAL TRAFFIC CONTROL LAYOUT ONLY. ALL SIGNS, ARROW BOARDS, BARRICADES, & FLAGGERS SHALL BE PLACED IN ACCORDANCE WITH 701421 & 701411 OR AS DIRECTED BY THE ENGINEER. SIGN SPACINGS IN 701421 & 701411 MAY BE ALTERED TO BEST FIT THE URBAN FIELD CONDITIONS AS DIRECTED BY THE ENGINEER. ALSO REFER TO THE SITE SPECIFIC TRAFFIC CONTROL DESCRIPTIONS IN THE SPECIAL PROVISIONS.

FILE NAME =	USER NAME = ceerleakjd	DESIGNED -	REVISED -	STATE OF ILLINOIS DEPARTMENT OF TRANSPORTATION	IL 1 TRAFFIC CONTROL EXAMPLES	F.A. RTE.	SECTION	COUNTY	TOTAL SHEETS	SHEET NO.
ca:\pw\work\PW100T\CEARLDCKJD\8180151\045118-sht-IL 1-Traffic Control-plan.dgn	DRAWN -	REVISED -	D-5 OSS REPL 2010-46			Various	77	49		
PLOT SCALE = 48.0000' / IN.	CHECKED -	REVISED -	Various			CONTRACT NO. 46110				
PLOT DATE = 1/21/2010	DATE -	REVISED -	ILLINOIS FED. AID PROJECT							
					SCALE:	SHEET NO. OF SHEETS STA. TO STA.				