

# STATE OF ILLINOIS DEPARTMENT OF TRANSPORTATION

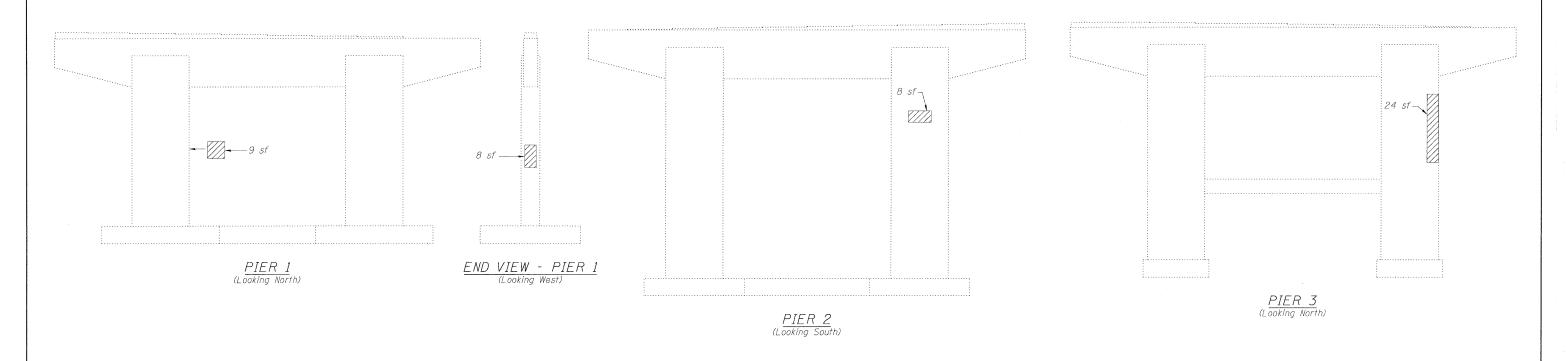

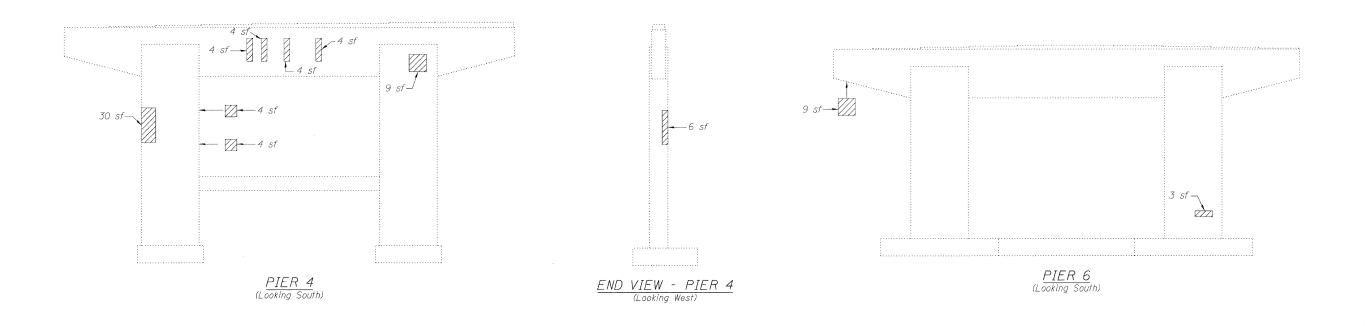

# <u>LEGEND</u>

### BILL OF MATERIAL

Item	Unit	Total
Structural Repair of Concrete (Depth equal to or less than 5 in.)	Sq. Ft.	150

Structural Repair of Concrete (Depth equal to or less than 5")

sf Square Feet

# PIER REPAIR STRUCTURE NO. 016-1119

