FOR INDEX OF SHEETS SEE SHEET NO. 2

PLANS FOR PROPOSED FEDERAL AID HIGHWAY

FAU ROUTE 1004 (BLUFF AVENUE)
47th STREET (FAU ROUTE 1488) TO
COSSITT AVENUE (FAU ROUTE 1365)
ROADWAY RECONSTRUCTION AND UTILITY IMPROVEMENTS

PROJECT STAGE 3

SEE SHEET 19 FOR SEQUENCE OF STAGES

PROJECT LOCATED IN THE VILLAGE OF LA GRANGE

POSTED SPEED LIMIT: 25 DESIGN SPEED LIMIT: 30 EXISTING ADT: 3,696 (2000) DESIGN ADT: 4,157 (2025)

ROADWAY CLASSIFICATION: URBAN COLLECTOR

GROSS LENGTH OF PROJECT = 3,060.22 LINEAL FEET = 0.580 MILES
NET LENGTH OF PROJECT = 3,060.22 LINEAL FEET = 0.580 MILES


0 100' 200' 300' 1"= 100'
0 50' 100' 1"= 50'
0 50' 100' 1"= 40'
0 50' 100' - 1"= 30'
0 50' 100' - 1"= 20'

FULL SIZE PLANS HAVE BEEN PREPARED USING STANDARD ENGINEERING SCALES; REDUCED SIZED PLANS WILL NOT CONFORM TO STANDARD SCALES. IN MAKING MEASUREMENTS ON REDUCED PLANS, THE ABOVE SCALES MAY BE USED.



Know what's below.
Call before you dig.

SECTION 08-00079-03-FP
PROJECT NO. M-9003 (514)
COOK COUNTY
C-91-140-10

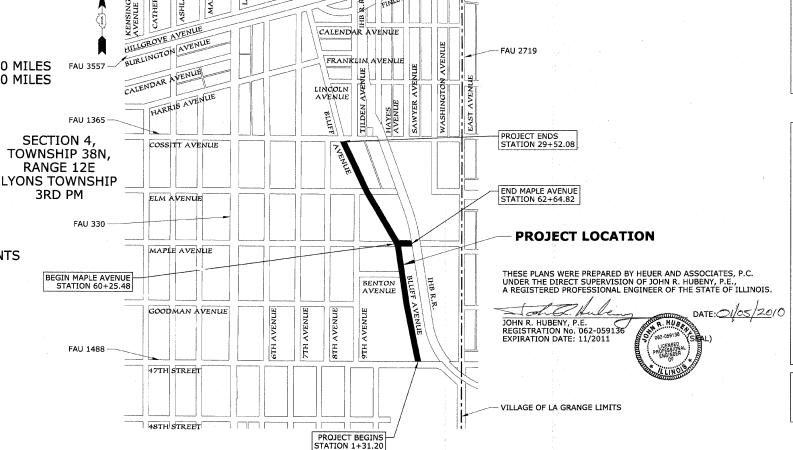

| FA.U. | SECTION | COUNTY | TOTAL | SHEET | No. | 1004 | 08-00079-00-FP | COOK | 94 | 1 | FED. ROAD DIST. NO. 1 | ILLINOIS | FED. ALD PROJECT |



| STATE OF ILLINOIS DEPARTMENT OF TRANSPORTATION DIVISION OF HIGHWAYS |
|---|
| APPROVED VILLAGE OF DA GRANGE, DIRECTOR OF PUBLIC WORKS |
| |
| PASSED FEBRUARY 3 20 10 |
| DISTRICT 1 ENGINEER OF LOCAL ROADS AND STREETS |
| RELEASING FOR BID BASED ON LIMITED REVIEW 20 10 |
| DEPUTY DIRECTOR OF HIGHWAYS, REGION 1 ENGINEER |
| |

PRINTED BY AUTHORITY OF THE STATE OF ILLINOIS

HEUER AND ASSOCIATES

Consulting Engineers

2315 Enterprise Drive - Suite 102 Westchester, IL 60154-5811 708-492-10

FIELD ENGINEER - MARILIN SOLOMON 847-705-4407

CONTRACT NO. 63353