
HEUER AND ASSOCIATES

2315 Enterprise Drive - Suite 102 Westchester, IL 60154-5811 708-492-1000

RTE. SECTION COUNTY 1004 08-00079-03-FP соок 94 18 TO STA. STA. FED. ROAD DIST. NO. 1 ILLINOIS FED. AID PROJECT

CONTRACT No. 63353

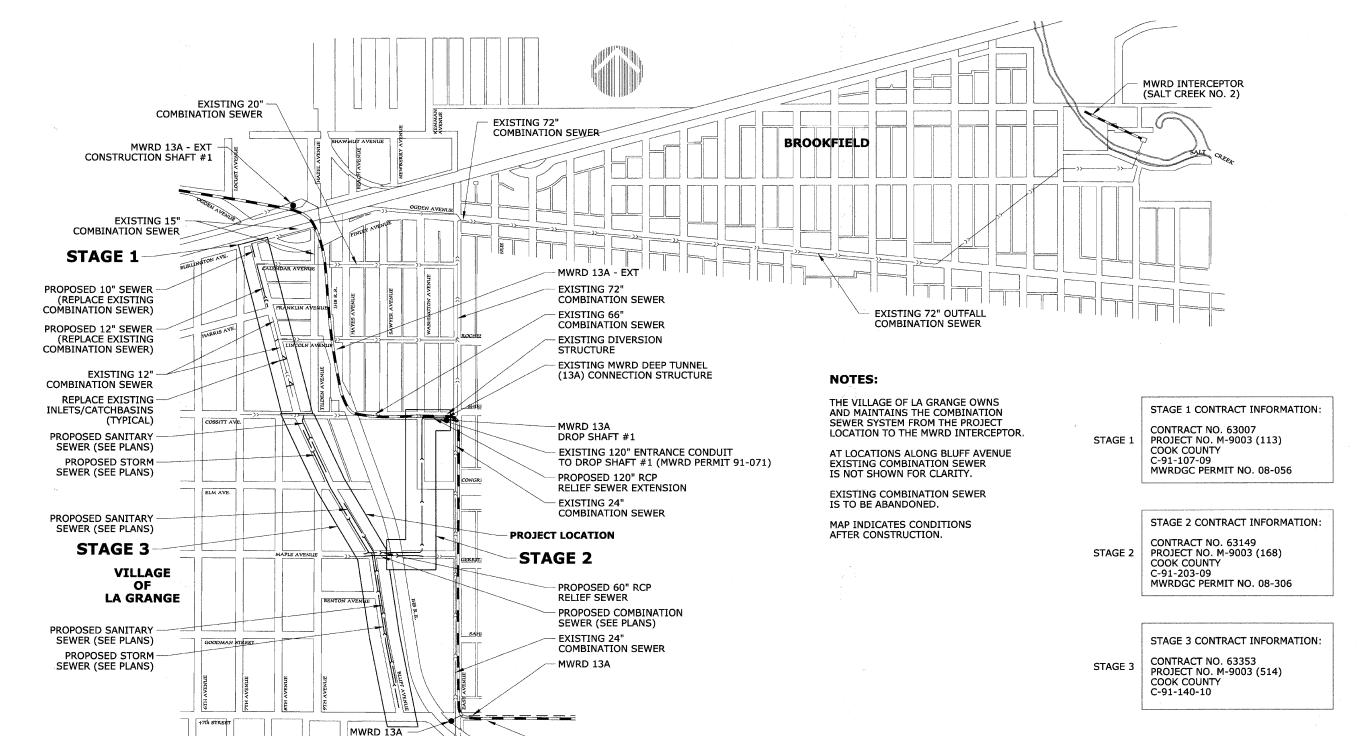

STORM SEWER OUTLET TO McCOOK DITCH

EXISTING 48" STORM SEWER

DROP SHAFT #2

EXISTING 54" COMBINATION SEWER

ILLINOIS DEPARTMENT OF TRANSPORTATION **BLUFF AVENUE IMPROVEMENTS** STAGE 3 **ROUTE OUTLET MAP** 

SCALE: NTS DATE 11/30/2009 DRAWN BY H&A CHECKED BY JRH