


ON FULL MORTAR BED.

ON FULL MORTAN DED.


6. A 12" WIDE CONCRETE COLLAR SHALL BE INSTALLED FROM 3" BELOW LOWEST RING TO 2" BELOW FINISH GRADE OF TOP OF FRAME IN ALL WATER AND SEWER STRUCTURES.

ALL PUBLIC AND PRIVATE UTILITIES IN LANDSCAPED AREAS ADJUSTING RINGS AND FRAMES SHALL BE SET IN PLACE WITH A BUTYL RUBBER JOINT SEALANT (EZ STICKS, KENT SEAL).


AN EXTERIOR RUBBER GASKET SHALL BE INSTALLED FROM 3" BELOW LOWEST RING TO 2" TOP OF FRAME OVER ALL ADJUSTING RINGS.

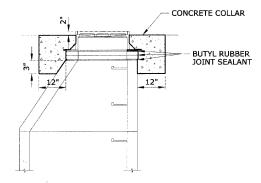

STRUCTURE FRAME COLLAR DETAIL

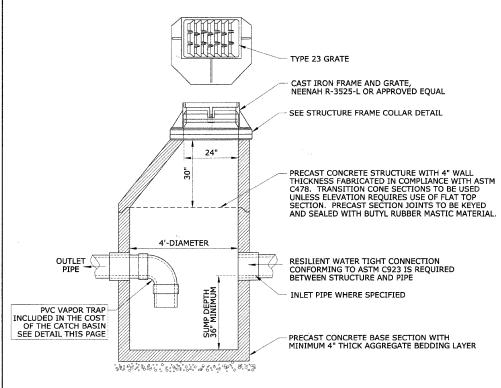


CATCH BASIN, TYPE A, SPECIAL, 4'-DIAMETER WITH VAPOR TRAP AND TYPE 23 FRAME AND GRATE

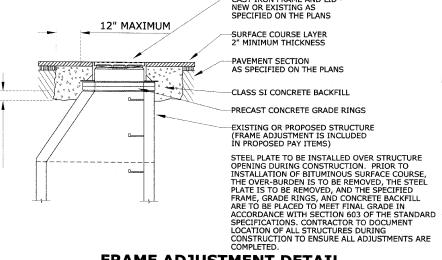


CAST IRON FRAME AND LID

FRAME ADJUSTMENT DETAIL

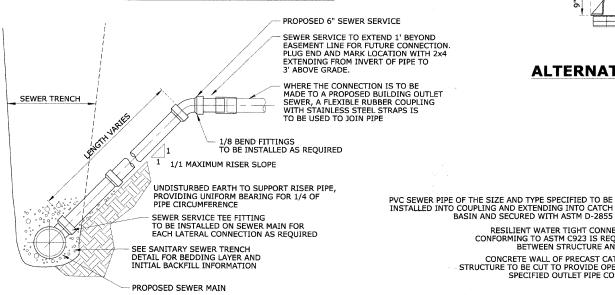

SANITARY SEWER SERVICE TEE AND RISER

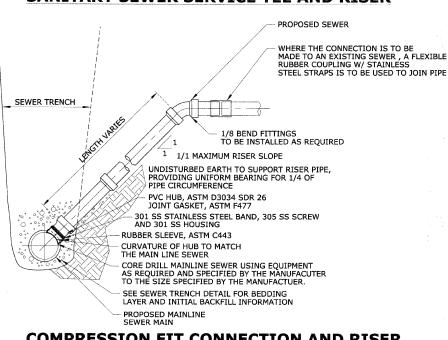


COMPRESSION FIT CONNECTION AND RISER

HEUER AND ASSOCIATES


2315 Enterprise Drive - Suite 102 Westchester, IL 60154-5811 708-492-1000

COUNTY SECTION SHEETS No. 1004 08-00079-03-FP соок 94 83 TO STA FED. ROAD DIST, NO. 1 ILLINOIS FED. AID PROJECT


CONTRACT No. 63353

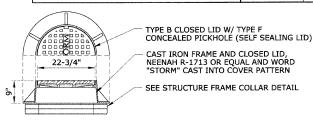


TYPE 1 FRAME AND SELF SEALING CLOSED LID

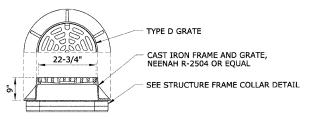

TYPE 1 FRAME AND GRATE ALTERNATIVE FRAMES AND GRATES/LIDS

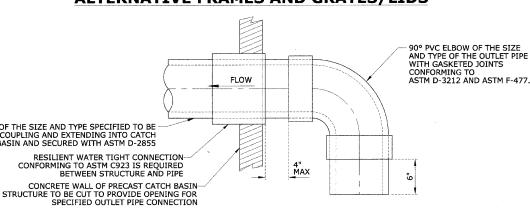

PVC VAPOR TRAP

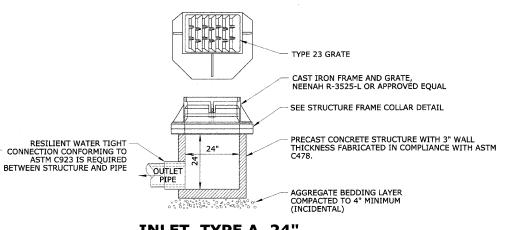

INLET, TYPE A, 24" WITH TYPE 23 FRAME AND GRATE

RESILIENT WATER TIGHT

CONNECTION CONFORMING TO ASTM C923 IS REQUIRED

REVISIONS		ILLINOIS DEPARTMENT OF TRANSPORTATION
NAME	DATE	ILLINOIS DEFAITIMENT OF TRANSFORTATION
PER VLG	01-18-10	BLUFF AVENUE IMPROVEMENTS
		STAGE 3
		SIAGES
		CONSTRUCTION DETAILS - SPECIAL

SCALE: NTS DATE 11/30/2009

DRAWN BY H&A