


F.A. RTE.	SECTION	COUNTY	TOTAL SHEETS	SHEET NO.
80	50-3HBK	LASALLE	492	400
STA. 301+00.00 TO STA. 302+00.00				
FED. ROAD DIST. NO.	ILLINOIS	FED. AID PROJECT		

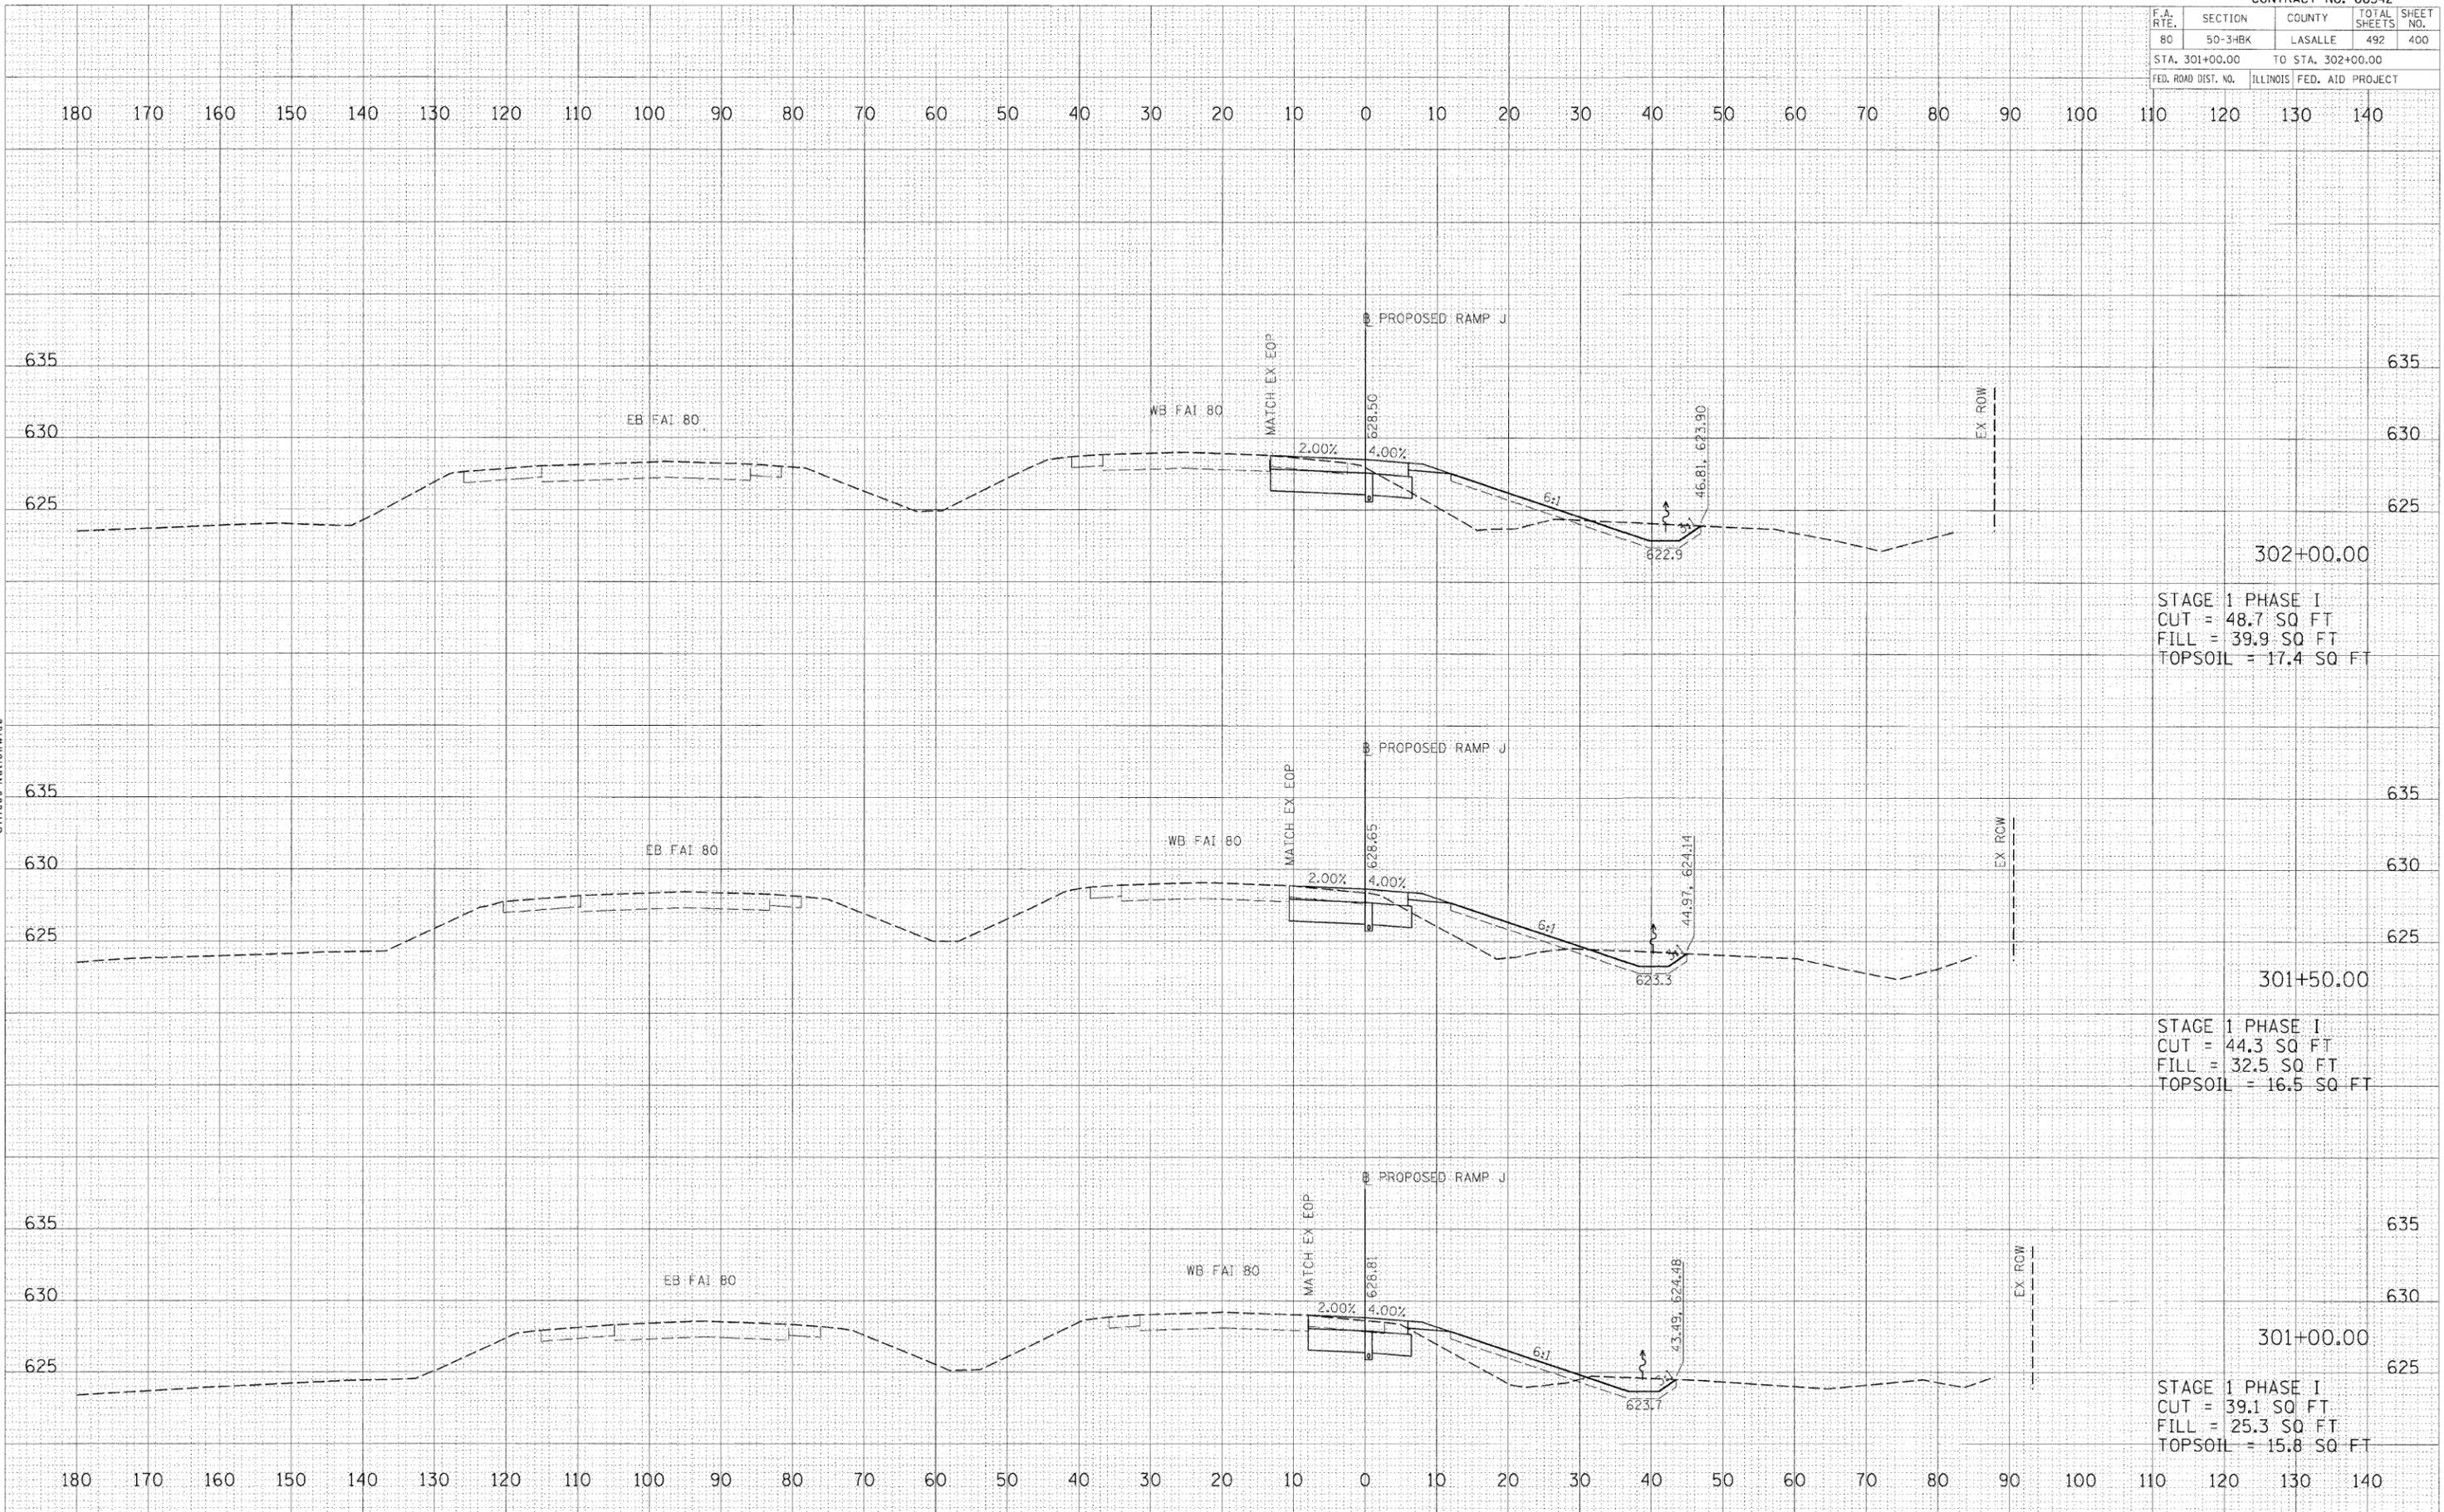

302+00.00
 STAGE 1 PHASE I
 CUT = 48.7 SQ FT
 FILL = 39.9 SQ FT
 TOPSOIL = 17.4 SQ FT

301+50.00
 STAGE 1 PHASE I
 CUT = 44.3 SQ FT
 FILL = 32.5 SQ FT
 TOPSOIL = 16.5 SQ FT

301+00.00
 STAGE 1 PHASE I
 CUT = 39.1 SQ FT
 FILL = 25.3 SQ FT
 TOPSOIL = 15.8 SQ FT

DATE	
BY	
BT	
NO.	
AREAS CHECKED	
AREAS	
TEMPLATE	
NOTE BOOK	
FINAL SURVEY	

© Copyright Hanson Professional Services Inc. 2009
HANSON
 Hanson Professional Services Inc.
 1525 South Sixth Street
 Springfield, Illinois 62703-2886
 Offices Nationwide

DATE	
BY	
BT	
NO.	
AREAS CHECKED	
AREAS	
TEMPLATE	
NOTE BOOK	
ORIGINAL SURVEY	

PLOT DATE = 12/23/2009
 FILE NAME = I:\251001\251001\CADD\Road\Sheet\PROPOSED RAMP J\301+00.00.dwg
 PLOT SCALE = 1/8" = 1'-0"
 USER NAME = JohnB0914