

F.A.P. RTE.	SECTION	COUNTY	TOTAL SHEETS	SHEET NO.
315	*	McLEAN	42	17
STA. TO STA.		FED. ROAD DIST. NO. 7 ILLINOIS FED. AID PROJECT		


- * (102X)BR-2, BR-3
- ⌈ INDICATES TYPE III BARRICADE
- INDICATES FLASHING LIGHT ABOVE SIGN
- ⌈ STANDARD 702001 "ROAD CLOSED TO ALL TRAFFIC" APPLICATION
- ⌈ STANDARD 702001 "ROAD CLOSED TO THRU TRAFFIC" APPLICATION

- M4-8(O) 24 X 12 (BLACK/ ORANGE)
- M1-4 30 X 24 (BLACK/ WHITE)
- M6-1 21 X 15 (BLACK/ WHITE)

STATE FURNISHED SIGNS THAT WILL BE INSTALLED AND REMOVED BY THE CONTRACTOR

ALL TRAFFIC CONTROL DEVICES SHOWN SHALL BE FURNISHED, ERECTED AND MAINTAINED BY THE CONTRACTOR, UNLESS OTHERWISE INDICATED

REQUIRES TYPE III BARRICADES CONFORMING TO STD. 702001 WITH 2 FLASHING LIGHTS PER BARRICADE (BI-DIRECTIONAL ON SPLIT OR HALF BARRICADES)

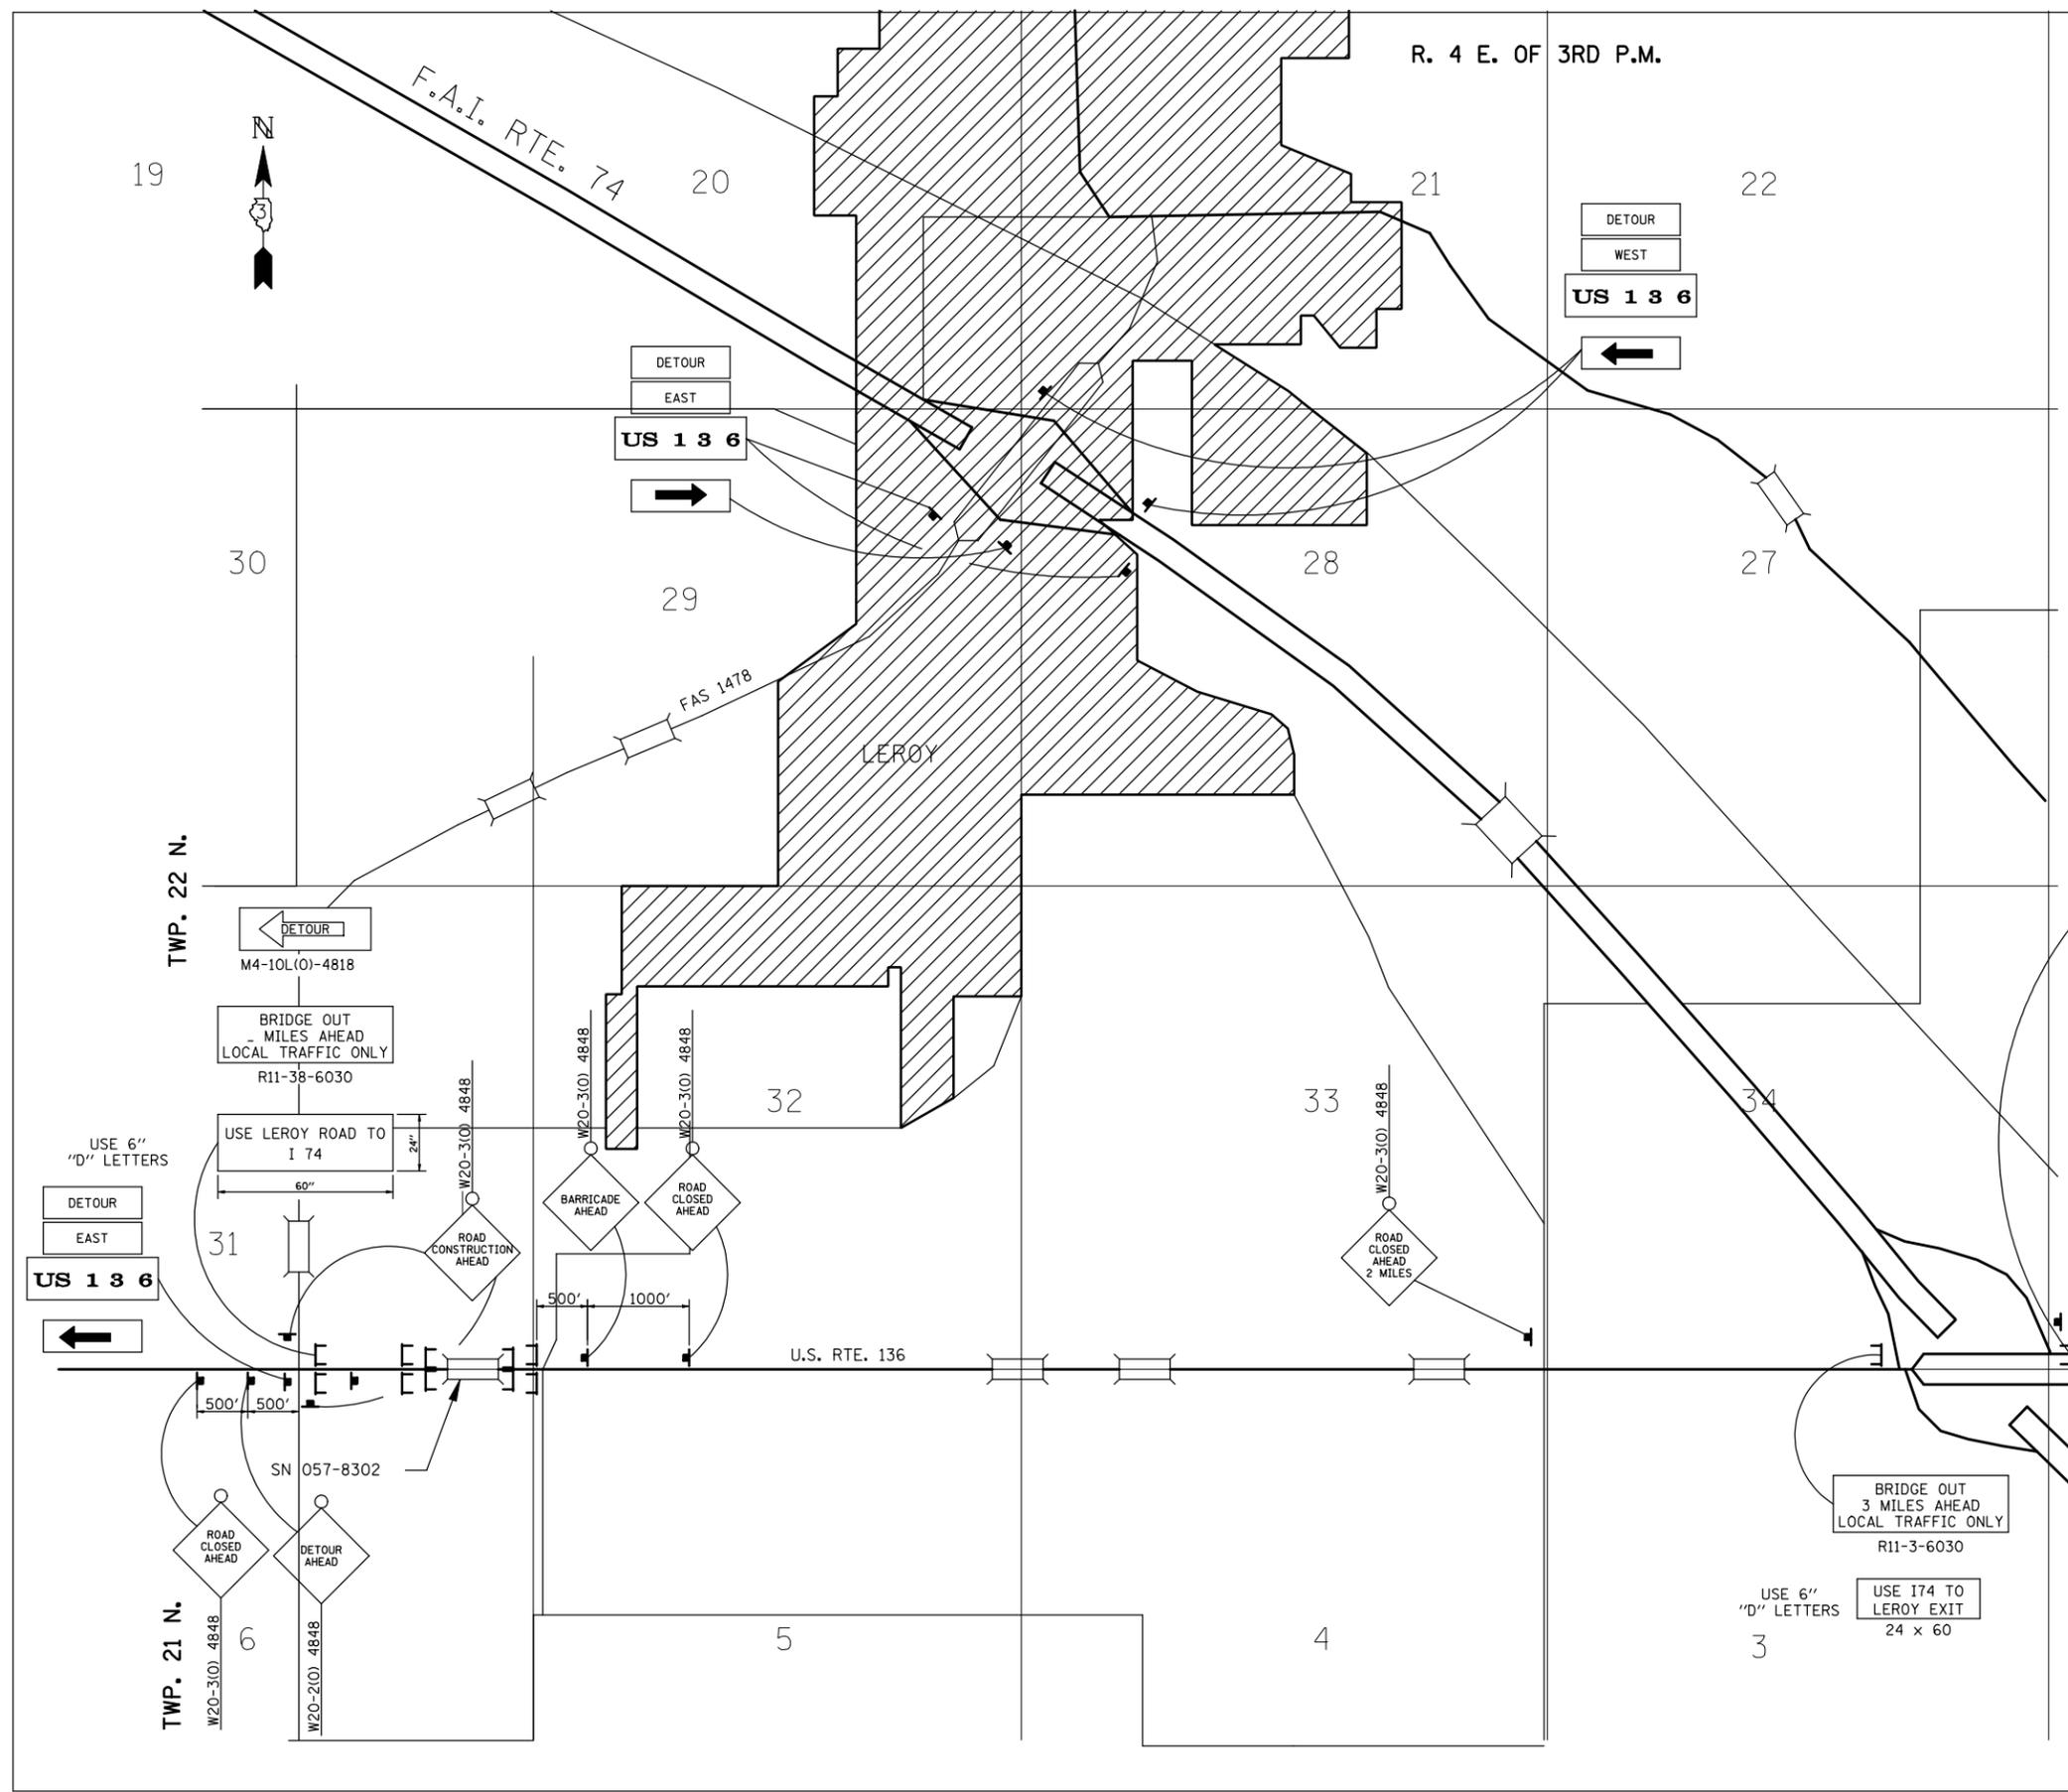

- NOTES
- 1.) WHEN WORK IS UNDERWAY AT THE INTERSECTION OF US RTE. 136 AND CH 21 TRAFFIC CONTROL SHALL BE ACCORDING TO HIGHWAY STANDARDS 701201 AS APPROPRIATE.
 - 2.) TRAFFIC CONTROL SHOULD FOLLOW THE DETAIL FOR TRAFFIC CONTROL AND PROTECTION DEVICES (ROAD & SIDEROAD/SIDESTREET CLOSURES)

**TRAFFIC CONTROL PLAN
STAGE I / DETOUR
F.A.P. ROUTE 315 (US 136)
SECTIONS (102X)BR, BR-3
McLEAN COUNTY**