


**LOCATION 1**

**1C EXISTING TYPICAL CROSS SECTION**


STATION TO STATION  
 115+65.00 TO 121+00.00 (R. R. OMIS)  
 126+00.00 (R. R. OMIS) TO 131+35.00

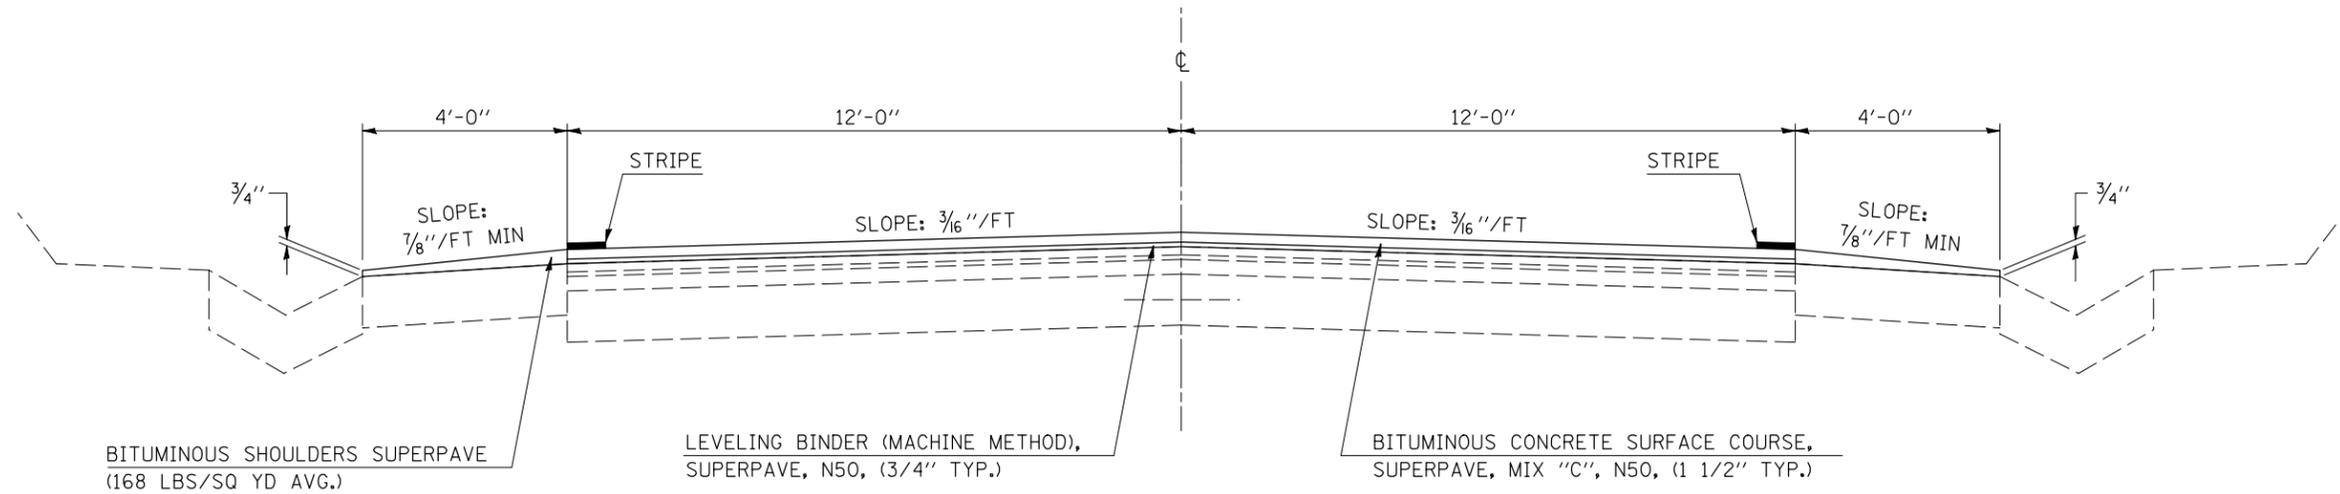

**LOCATION 1**

**1D EXISTING TYPICAL CROSS SECTION**

STATION TO STATION  
 156+77.84 TO 162+57.13

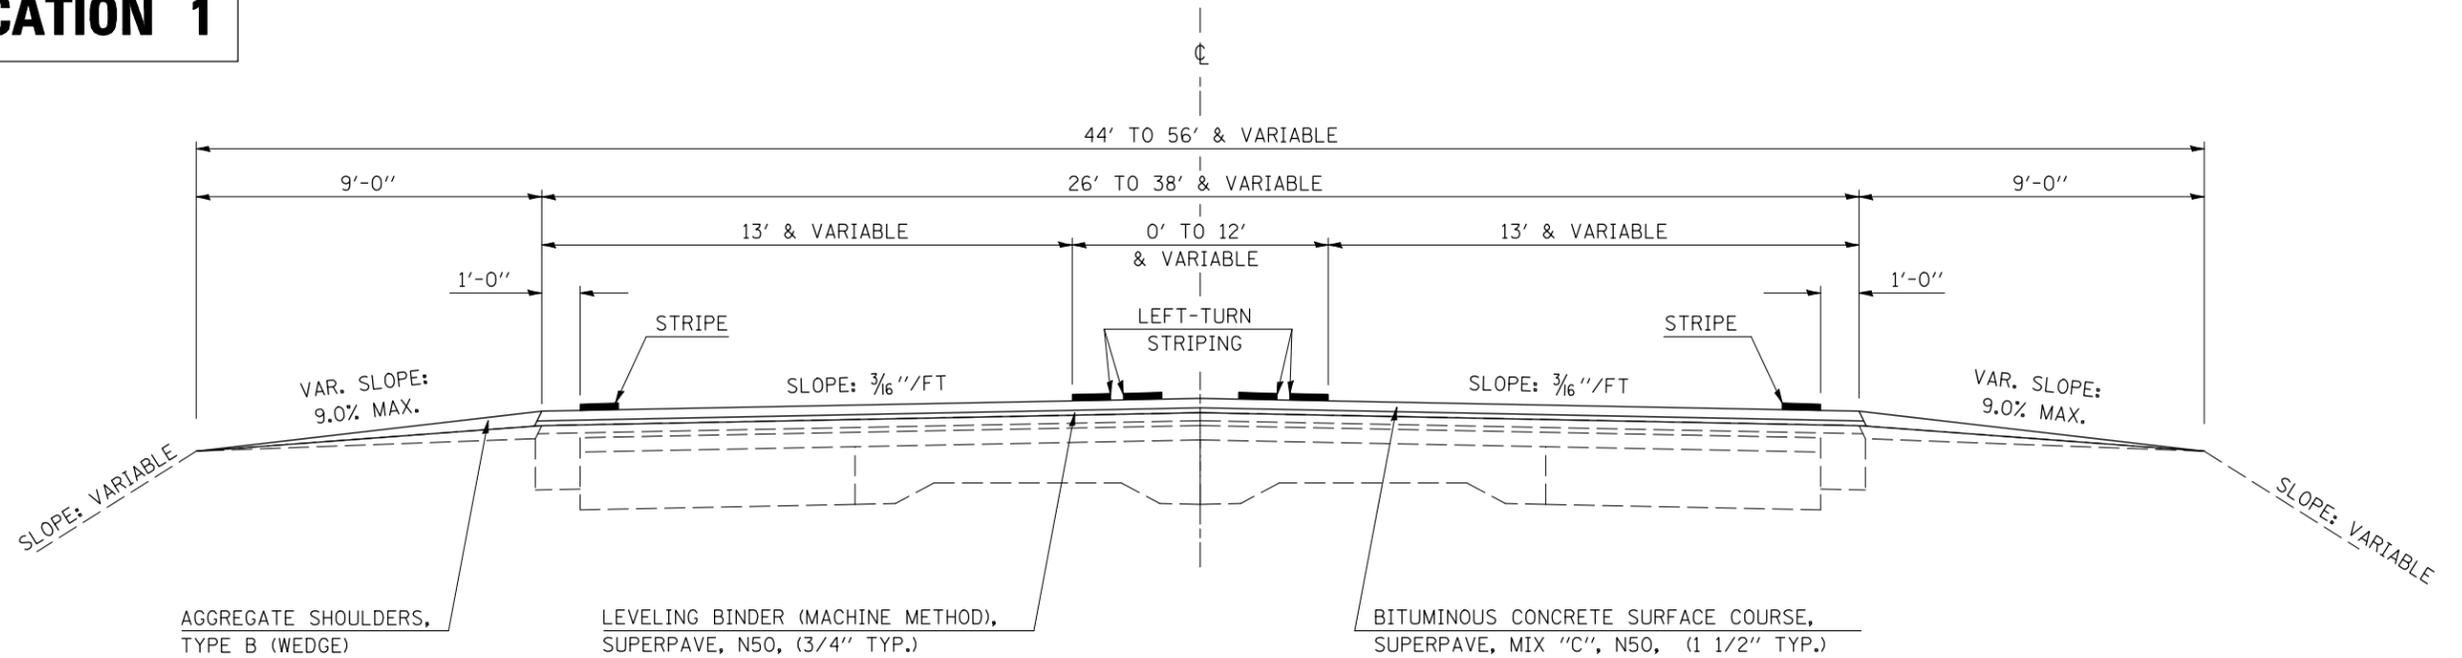

\*D5 CRACK & JOINT SEAL 2010-2

FILE NAME =	USER NAME = craigre	DESIGNED - JAH	REVISED -
ct:\pw\work\PIWIDOT\CRAIGRE\d0176226\0570830-sht-Typicals.dgn		DRAWN -	REVISED -
PLOT SCALE = 40.0000' / IN.		CHECKED -	REVISED -
PLOT DATE = 2/4/2010		DATE - 12-23-09	REVISED -

**STATE OF ILLINOIS  
 DEPARTMENT OF TRANSPORTATION**

**EXISTING TYPICAL CROSS SECTION  
 LOCATION 1**

SCALE: SHEET NO. 2 OF 7 SHEETS STA. TO STA.

F.A.P. RTE.	SECTION	COUNTY	TOTAL SHEETS	SHEET NO.
709	*	VARIOUS	24	12
CONTRACT NO. 70830			ILLINOIS FED. AID PROJECT	