


FIELD # 11
STATE OF ILLINOIS



STA 26+70.15 - A001a (AH) =
STA 350+00.00 - B001 (BK) =
STA 526+12.36 - A001 (BK)

STA 27+50.00 (A001a)
BEGIN PROJECT
BEGIN IMPROVEMENT
ON B A001a

FIELD # 12
STATE OF ILLINOIS

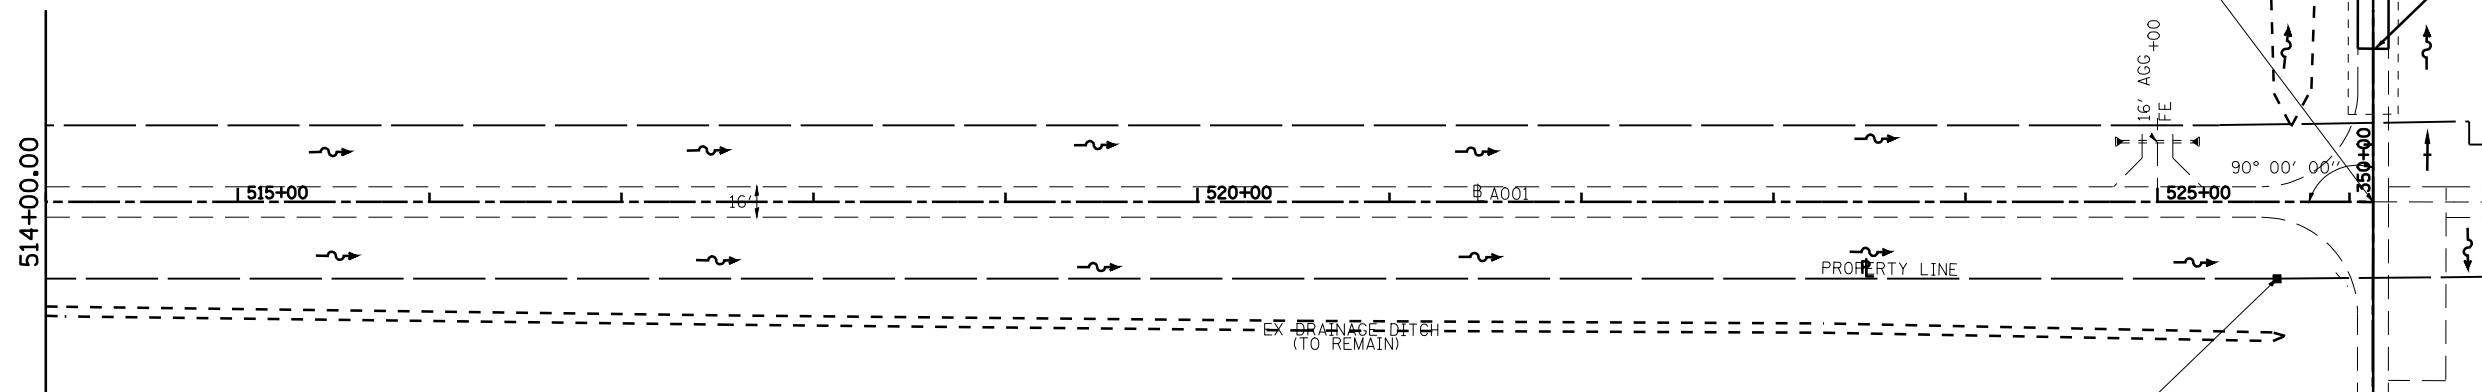

PRIVATE PROPERTY
(ROGER REESE)

STA 348+00.00 (B001)
END PROJECT
END IMPROVEMENT
ON B B001

* LAGRANGE WETLAND BANK
** D6 WETLAND MITIGATION 4

FILE NAME =	USER NAME = laughlinr1	DESIGNED -	REVISED -
et:\pw\work\PWIDOT\LAUGHLINRL\dms28174\SttPlanA001.dgn		DRAWN - EJW	REVISED -
	PLOT SCALE = 100.0000' / IN.	CHECKED - JCN	REVISED -
	PLOT DATE = Feb-03-2010 04:29:51PM	DATE -	REVISED -

STATE OF ILLINOIS
DEPARTMENT OF TRANSPORTATION

PLAN SHEET - A001

SCALE: SHEET NO. OF SHEETS STA. TO STA.

F.A. RTE.	SECTION	COUNTY	TOTAL SHEETS	SHEET NO.
*	**	BROWN	37	13
CONTRACT NO. 72969				
FED. ROAD DIST. NO. ILLINOIS FED. AID PROJECT				