

F.A.P. RTE.	SECTION	COUNTY	TOTAL SHEETS	SHEET NO.
662	*	BROWN	9	4


STA.	TO STA.
FED. ROAD DIST. NO.	ILLINOIS FED. AID PROJECT

* LA GRANGE WETLAND BANK
 ** D-6 WETLAND MITIGATION NO. 5

LOCATION	SEEDING SCHEDULE				
	MOWING	HERB. SPRAYING	SEEDING CL 2 SPL	SEEDING CL 4 (MOD)	MAIN. MOWING
	(ACRE)	(GALLON)	(ACRE)	(ACRE)	(ACRE)
FIELD #11 & #14	30	19	30	0	108
SW PART FIELD # 11	14.1	9	0	14.1	0
TOTAL =	44.1	28	30	14.1	108


ITEM	TREE PLANTING SCHEDULE	
	LOCATION	TOTAL
	FIELD #11 & #14 (EACH)	(EACH)
TREE, CARYA CORDIFORMIS (BITTERNUT HICKORY), CONTAINER GROWN, 3-GALLON	540	540
TREE, QUERCUS BICOLOR (SWAMP WHITE OAK), CONTAINER GROWN, 3-GALLON	540	540
TREE, CARYA ILINOENSIS (PECAN), CONTAINER GROWN, 3-GALLON	540	540
TREE, QUERCUS PALUSTRIS (PIN OAK), CONTAINER GROWN, 3-GALLON	540	540

TYPICAL CONTAINER TREE PLANNING PLAN

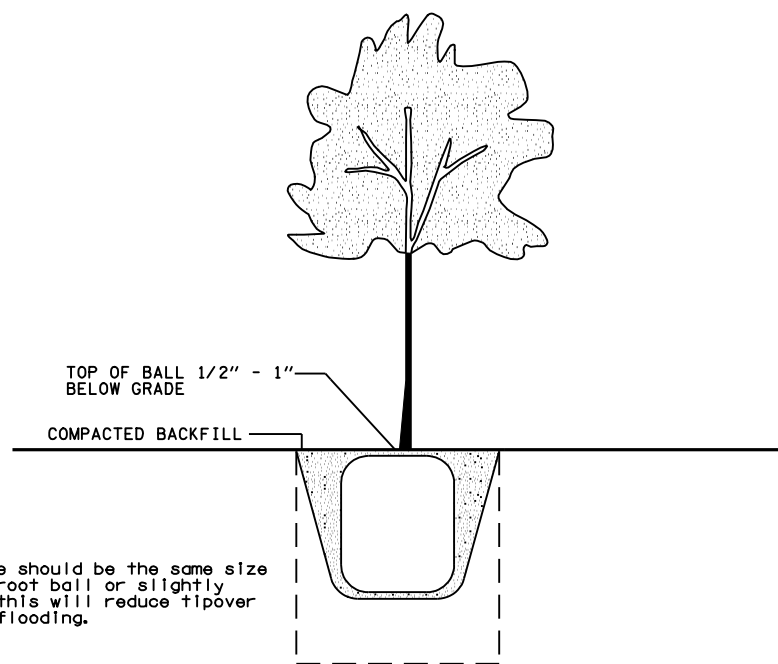

NOTE:
 Pit size should be the same size as the root ball or slightly larger; this will reduce tipover during flooding.

TYPICAL MAINTENANCE PATTERN

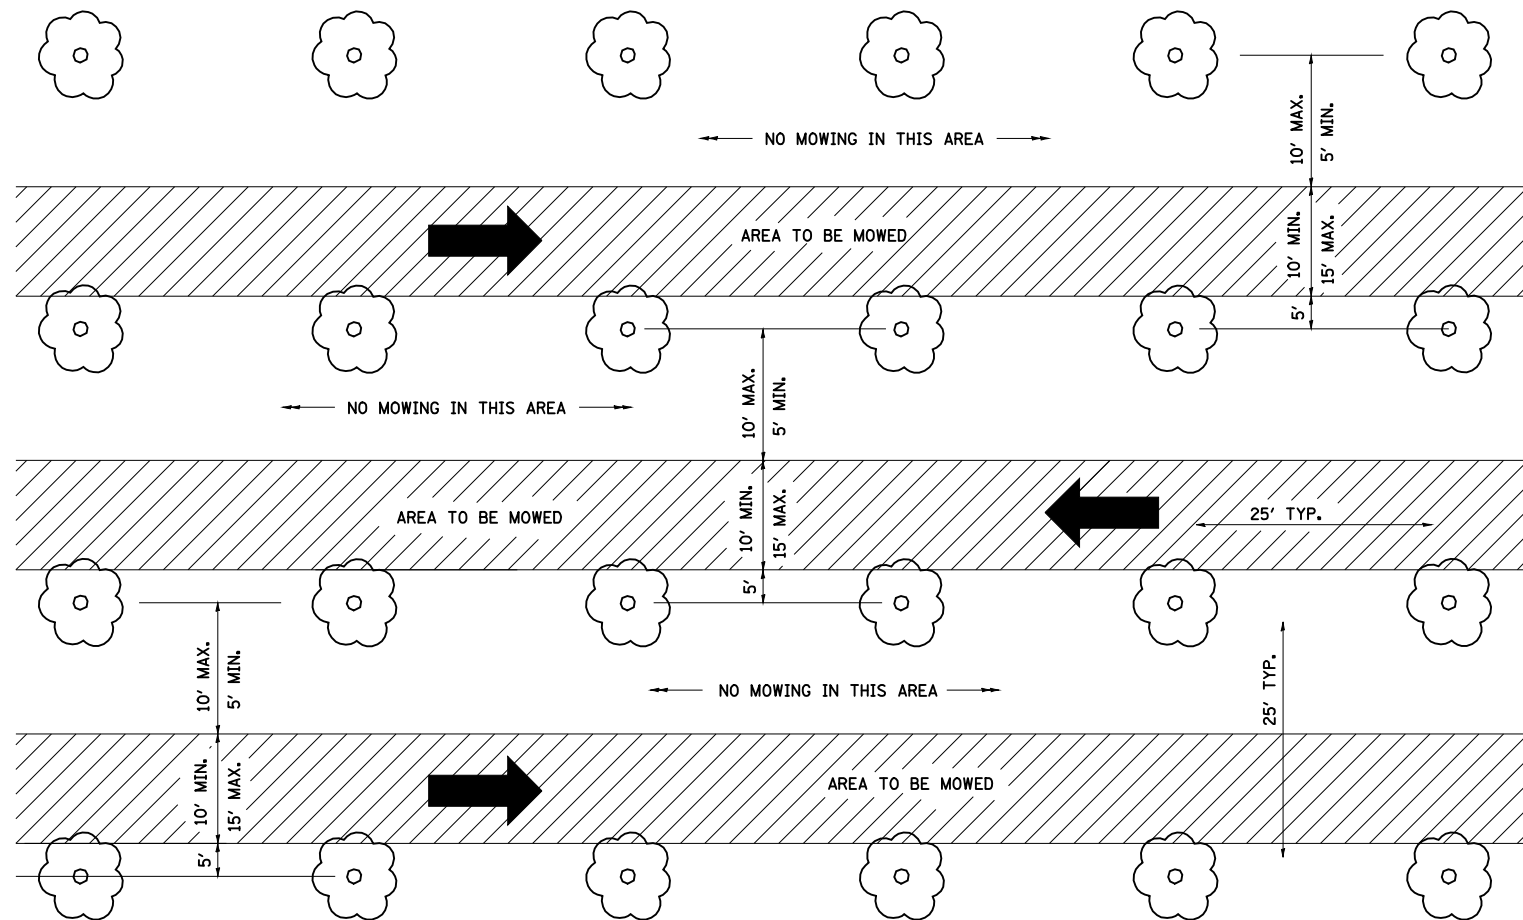

NOTE: VEGETATION SHALL BE MOWN IN A NORTH/SOUTH OR EAST/WEST PATTERN. AREAS SHALL BE MOWN IN "ONE" DIRECTION ONLY AND MOWN PATHS SHALL BE PARALLEL AS DIRECTED BY THE ENGINEER.

CROSS MOWING WILL NOT BE PERMITTED.

REVISIONS	
NAME	DATE

ILLINOIS DEPARTMENT OF TRANSPORTATION

SCHEDULE OF QUANTITIES

SCALE: VERT. HORIZ. DATE

DRAWN BY BDK CHECKED BY