
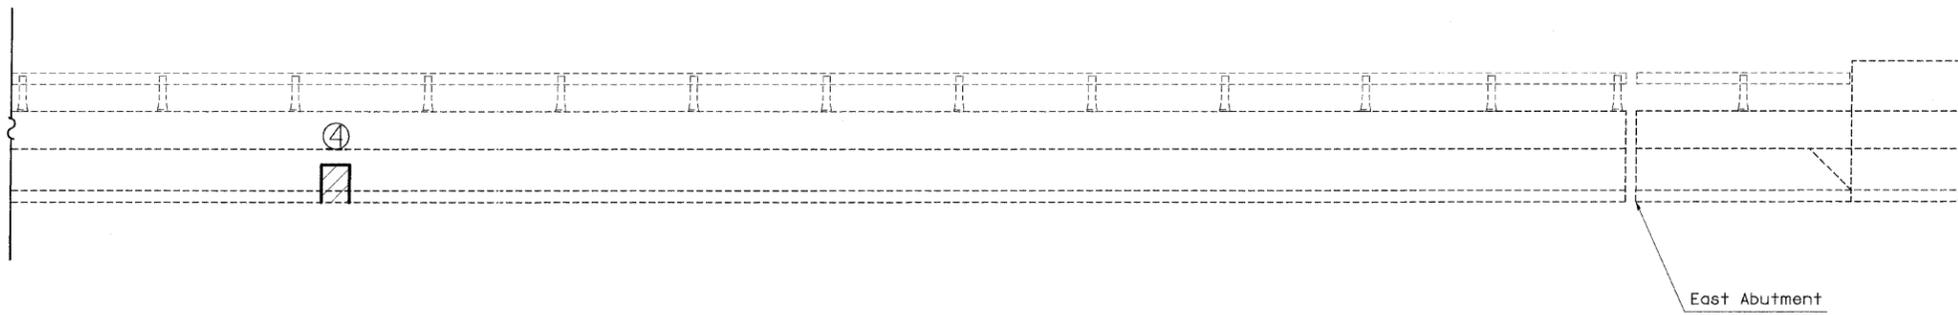


West Abutment

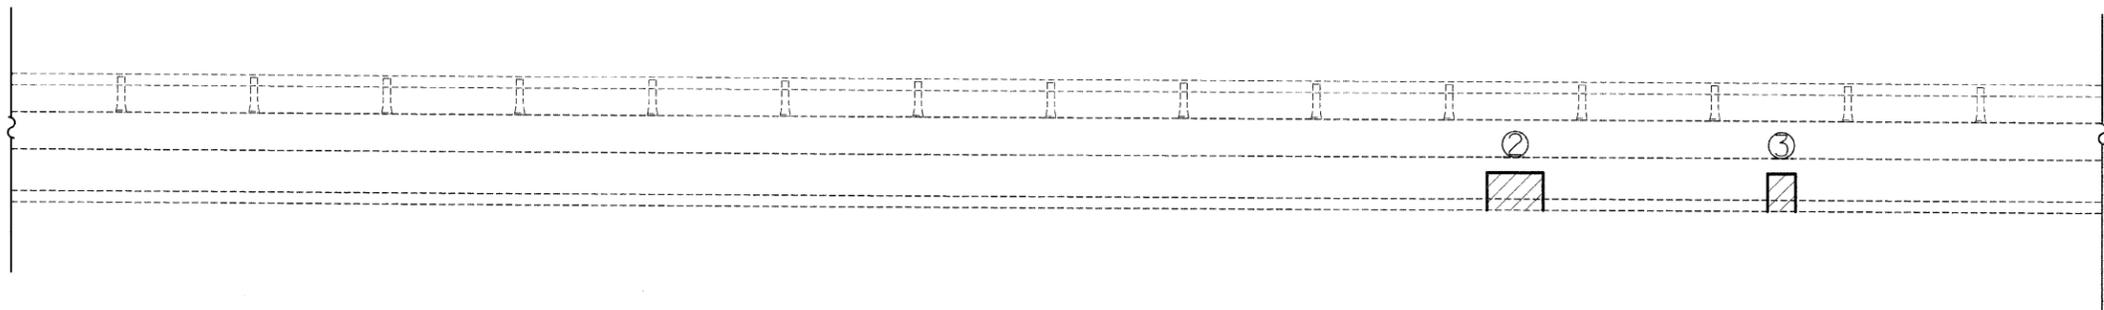

East Abutment

NORTH PARAPET
Looking North

STRUCTURAL REPAIR

Cost Included In Structural Repair
of Concrete (Depth <5')

PATCH NUMBER	STATION	AREA SQ. FT.
1	718+55	1.0
2	721+07	4.0
3	721+26	2.0
4	721+72	2.0
	Total	9.0

FILE NAME =	USER NAME = swartzw	DESIGNED -	REVISED -
c:\pwork\PWIDOT\SWARTZRW\dms37779\k...	enbridge.dgn	DRAWN -	REVISED -
	PLOT SCALE = 20.0000' / IN.	CHECKED -	REVISED -
	PLOT DATE = 9/28/2009	DATE -	REVISED -

STATE OF ILLINOIS
DEPARTMENT OF TRANSPORTATION

STRUCTURE REPAIR - PARAPET
SN. 058-0094 (WB)

SCALE: N/A SHEET NO. 8 OF 17 SHEETS STA. TO STA.

F.A.I. RTE.	SECTION	COUNTY	TOTAL SHEETS	SHEET NO.
72	66(B,HVB,HB-1)BR	MACON	83	35
FED. ROAD DIST. NO.			ILLINOIS FED. AID PROJECT	
			CONTRACT NO. 74343	