


PROPOSED TYPICAL CROSS SECTION


STA. 3+00.00 TO STA. 21+00.00

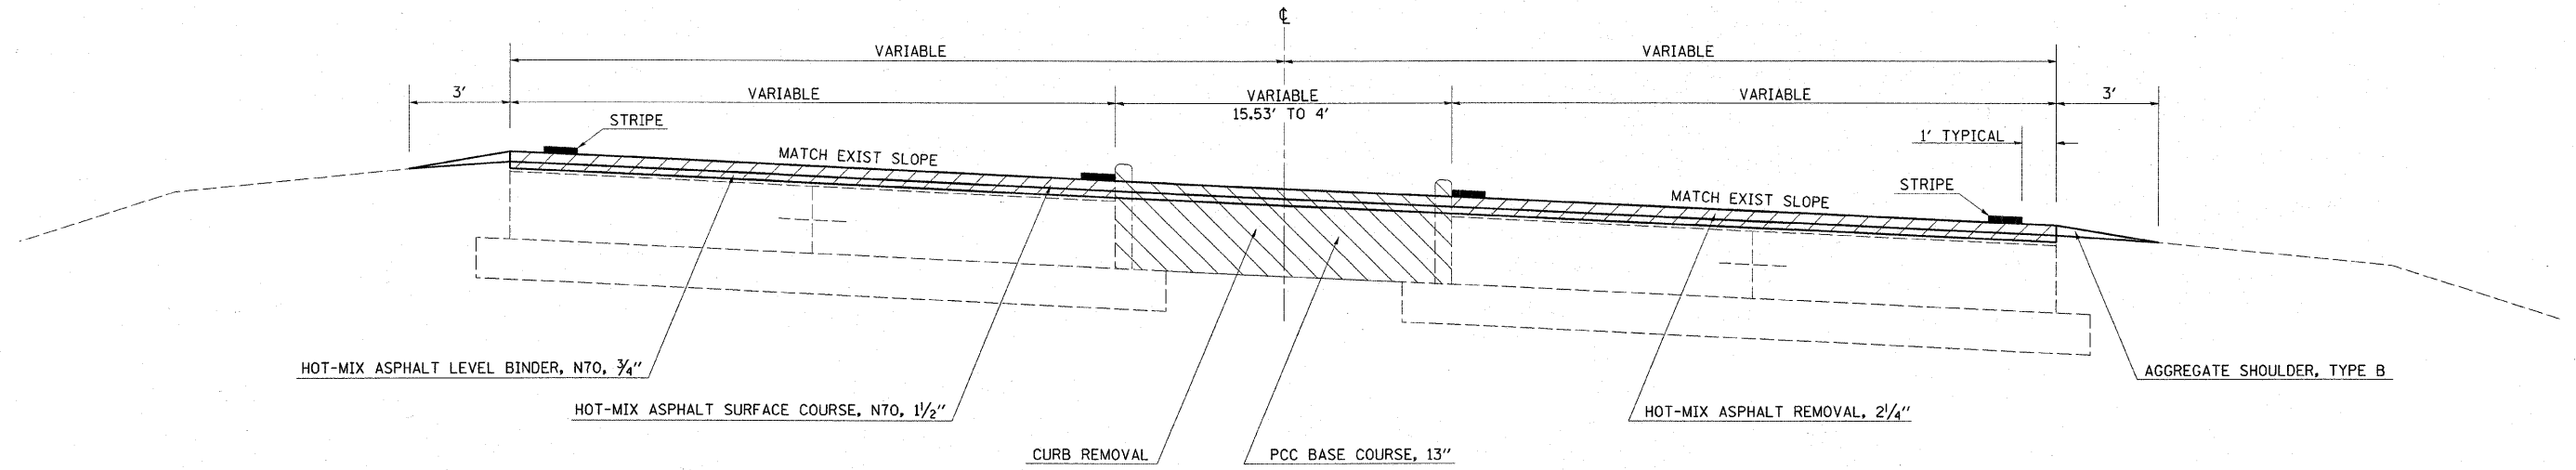

NOTE: TYPICALS NOT DRAWN TO SCALE

PROPOSED TYPICAL CROSS SECTION

STA. 21+00.00 TO STA. 33+00.55

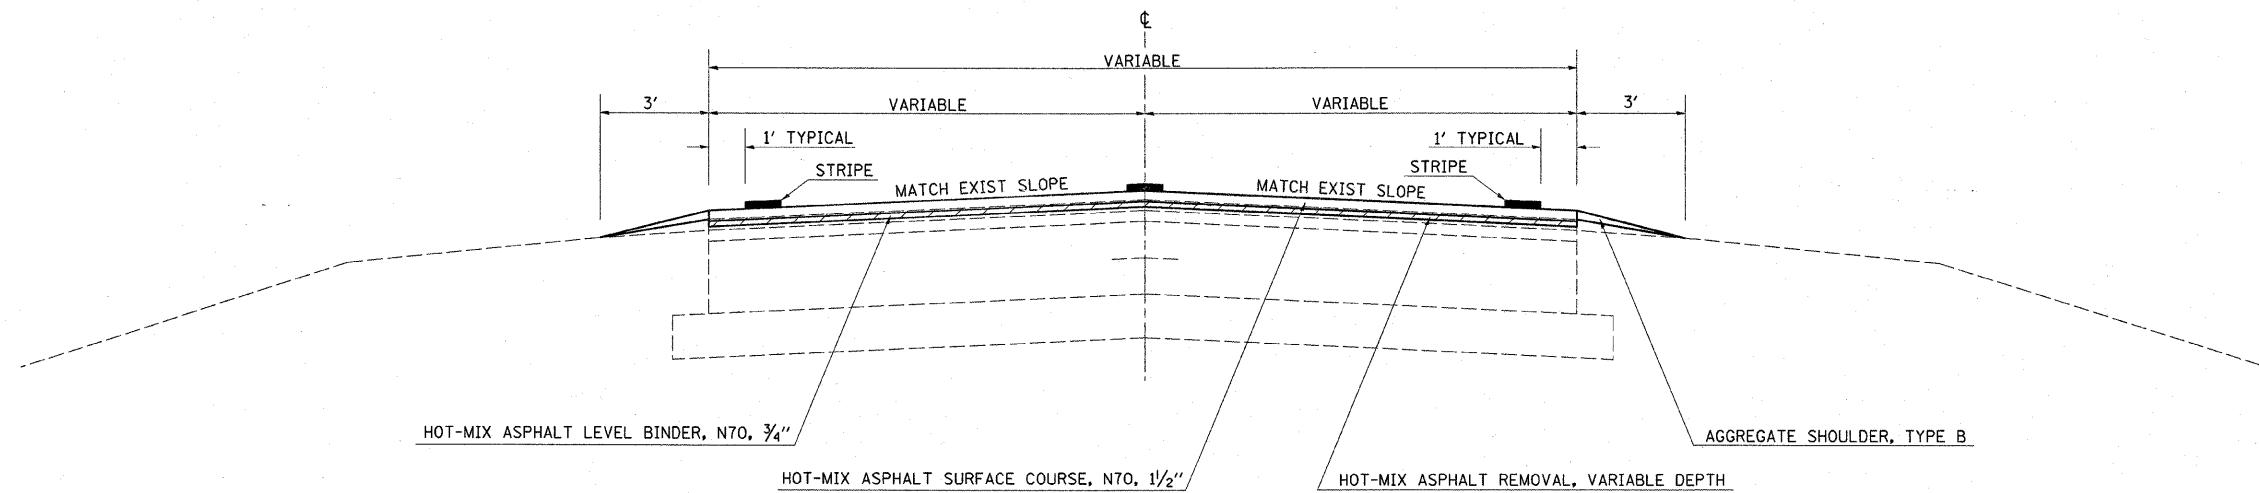

NOTE: TYPICALS NOT DRAWN TO SCALE

FILE NAME =	USER NAME = swartzrw	DESIGNED -	REVISED -	STATE OF ILLINOIS DEPARTMENT OF TRANSPORTATION	TYPICAL CROSS SECTIONS		F.A.P. RTE.	SECTION	COUNTY	TOTAL SHEETS	SHEET NO.	
c:\pwork\PWIDOT\SWARTZRW\0148574\d7	4414-sht-typicals.dgn	DRAWN -	REVISED -		SCALE: NA	SHEET NO. 7 OF 8 SHEETS	STA.	TO STA.	783	•	LAWRENCE	42 10
	PLOT SCALE = 50.0000' / IN.	CHECKED -	REVISED -									CONTRACT NO. 74414
	PLOT DATE = 1/29/2010	DATE -	REVISED -									ILLINOIS FED. AID PROJECT

• (51-24-2,1-2IRS-1 & (1-X-1RS-3