


FINAL SURVEY PLOTTED DATE AREAS CHECKED NO.

ORIGINAL SURVEY PLOTTED DATE AREAS CHECKED NO.

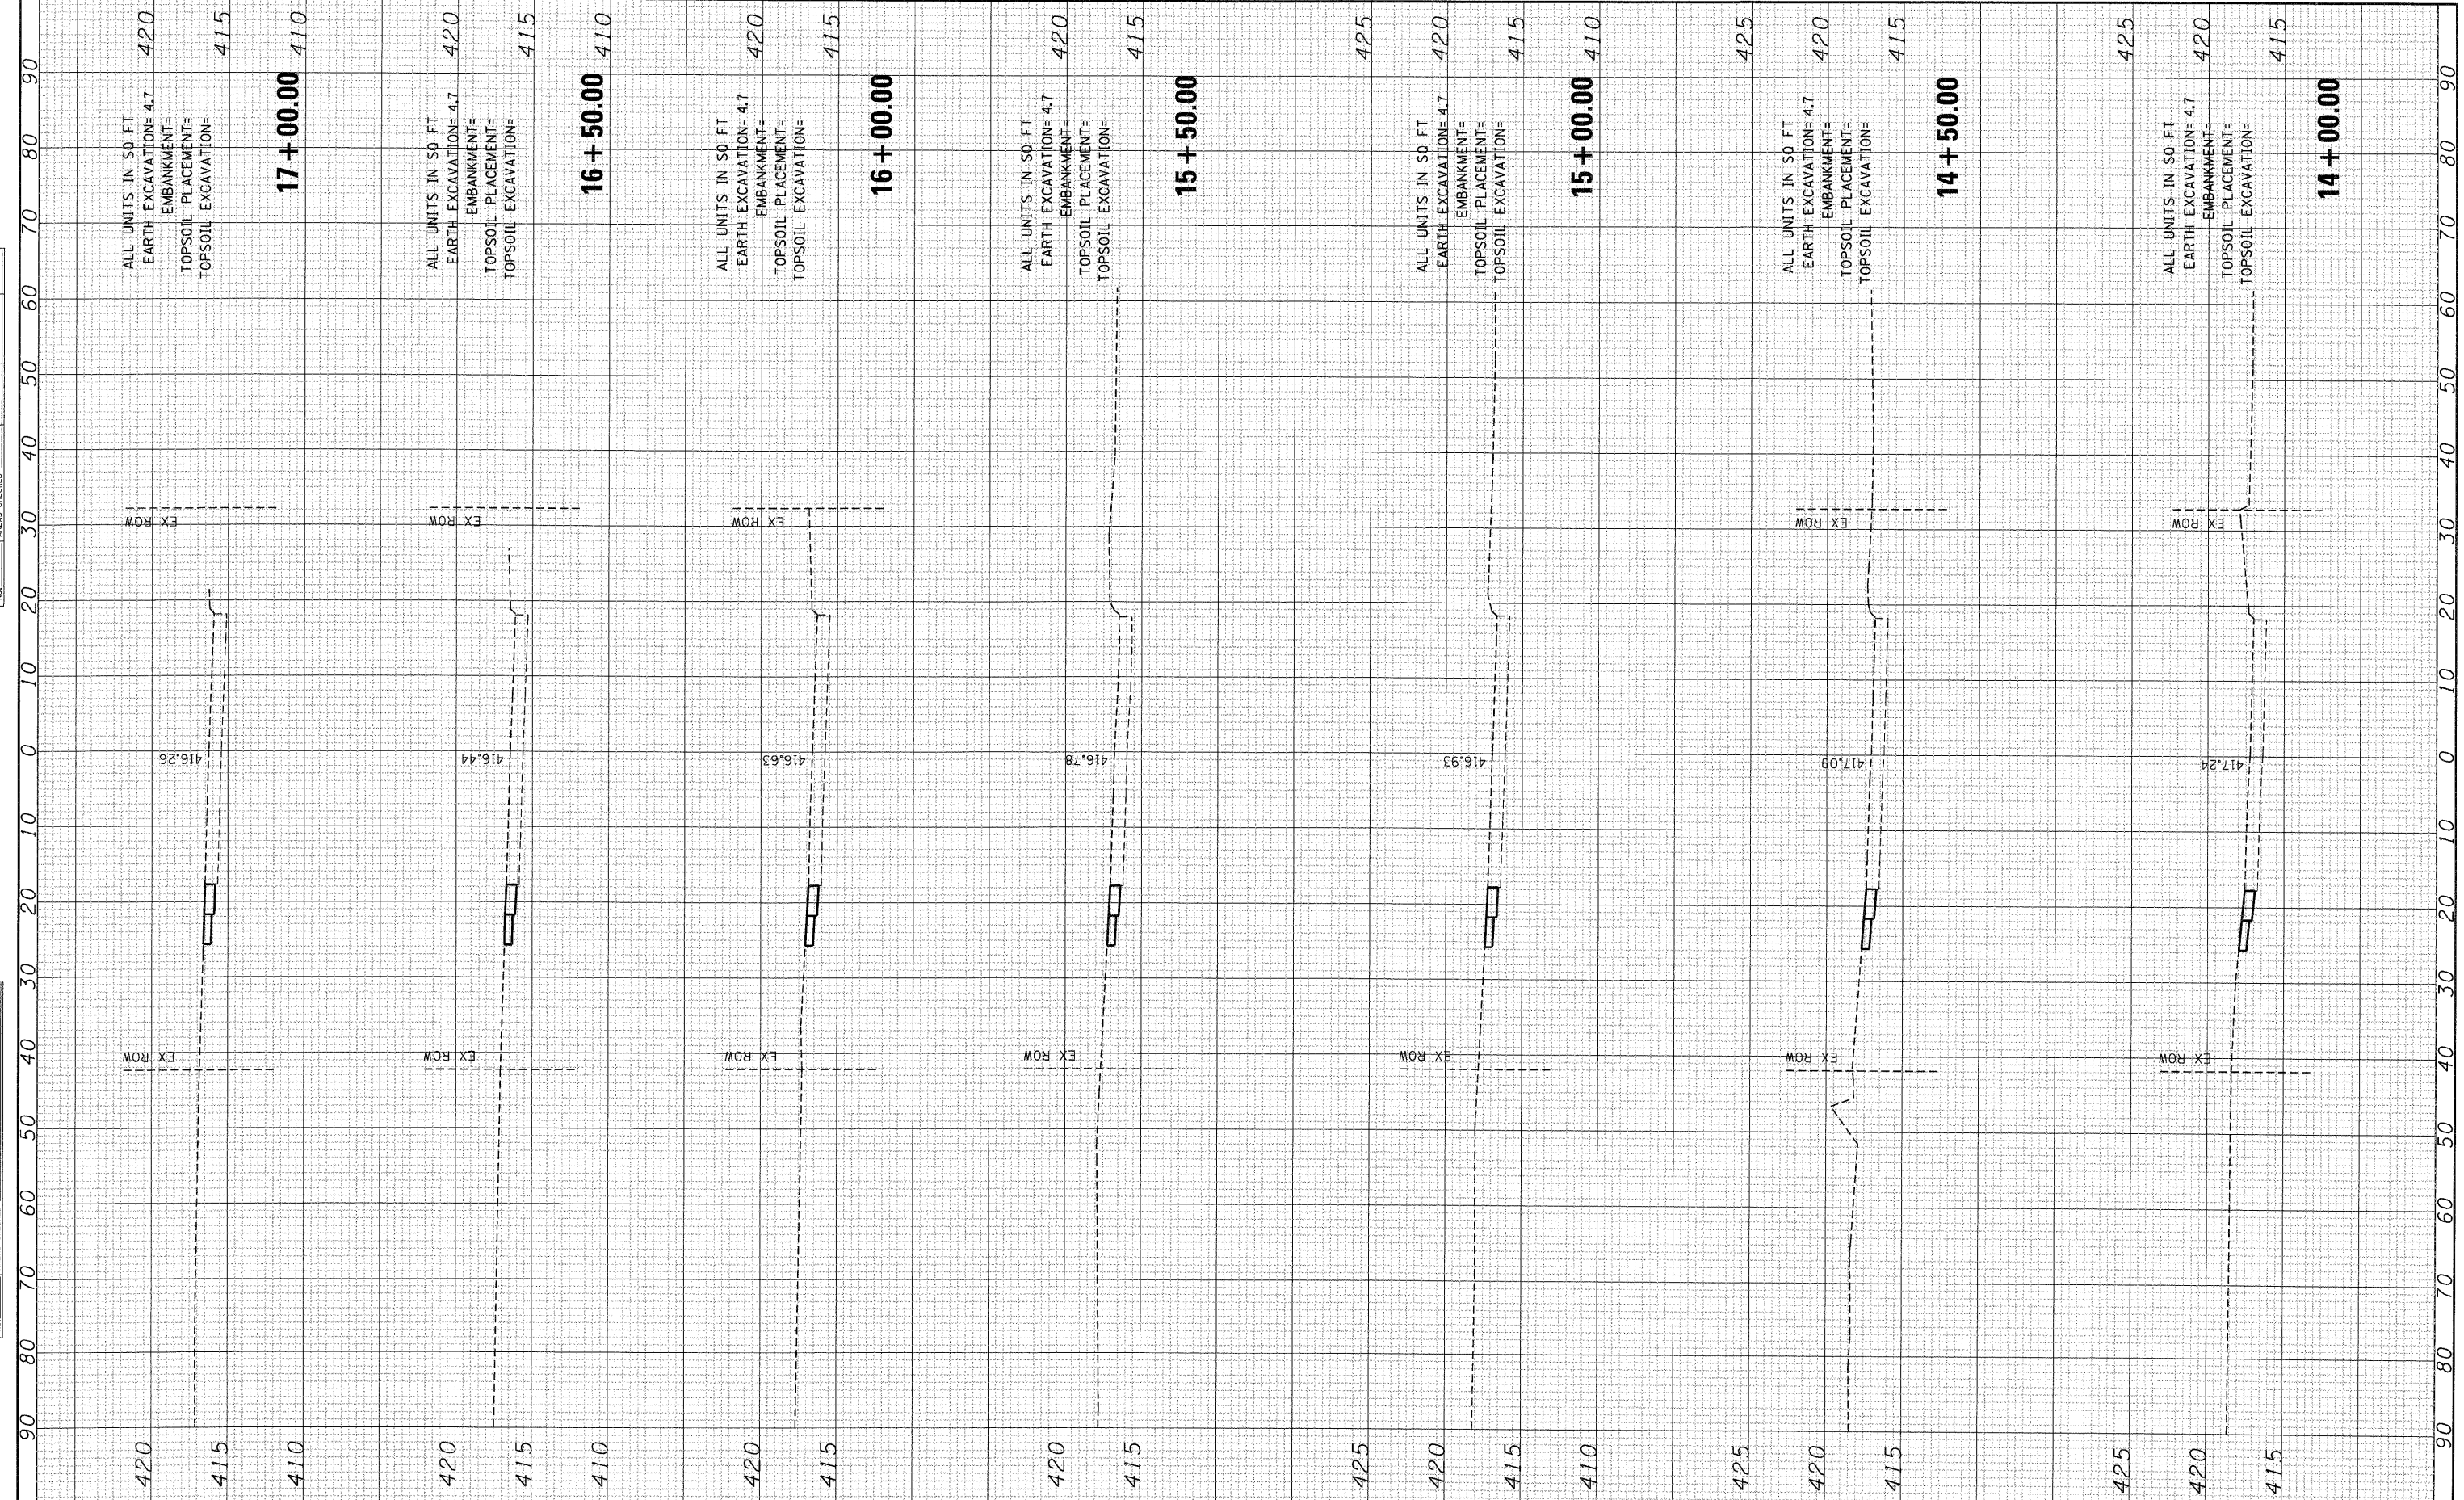

FILE NAME =  
#FILEL\*

USER NAME = \*USER\*  
DESIGNED - JB  
DRAWN - JB  
CHECKED - ACL  
DATE - 10/09/09

REVISED -  
REVISED -  
REVISED -  
REVISED -

STATE OF ILLINOIS  
DEPARTMENT OF TRANSPORTATION

1ST STREET

SCALE: SHEET NO. OF SHEETS STA. 14+00.00 TO STA. 17+00.00

F.A.P. RTE. 9153	SECTION 82-1K	COUNTY ST. CLAIR	TOTAL SHEETS 107	SHEET NO. 102
FED. ROAD DIST. NO. ILLINOIS FED. AID PROJECT				
CONTRACT NO. 76C40				