
FA.U.	SECTION	COUNTY	TOTAL	SHEETS	NO.
1324	03-00097-01-PV	COOK	82	47	
STA.	TO STA.				
FED. ROAD DIST. NO.	ILLINOIS	FED. AID	PROJECT		

CONTRACT # 83971

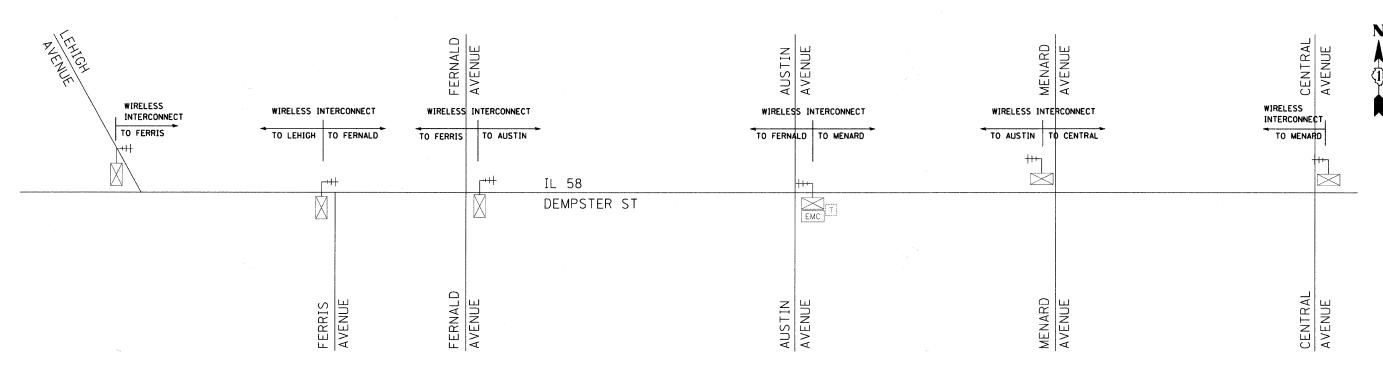

NOTES:

- 1. EXISTING SYSTEM AND SAMPLING DETECTORS WILL NOT BE ACTIVE DURING SYSTEM OPERATION. PROVIDE SAMPLING DATA FROM FROM TEMPORARY VIDEO DETECTION ZONES TO THE MASTER CONTROLLER.
- 2. INSTALL TEMPORARY WOOD POLES AT LEHIGH AND CENTRAL AVENUE IF UNABLE TO INSTALL MODEM AND ANTENNA ON EXISTING CABINETS.

THE TRAFFIC CONTROL EQUIPMENT FOR THIS PROJECT SHALL BE "ECONOLITE" TO MATCH EXISTING ADJACENT SYSTEM.

		DATE: 10-16-09	CHECKED BY: RY
		SCALE: N.T.S.	DRAWN BY: NKU
NAME	DATE	IL RTE 58 (C	RTMENT OF TRANSPORTATION DEMPSTER ST) IMPROVEMENTS CONNECT SCHEMATIC