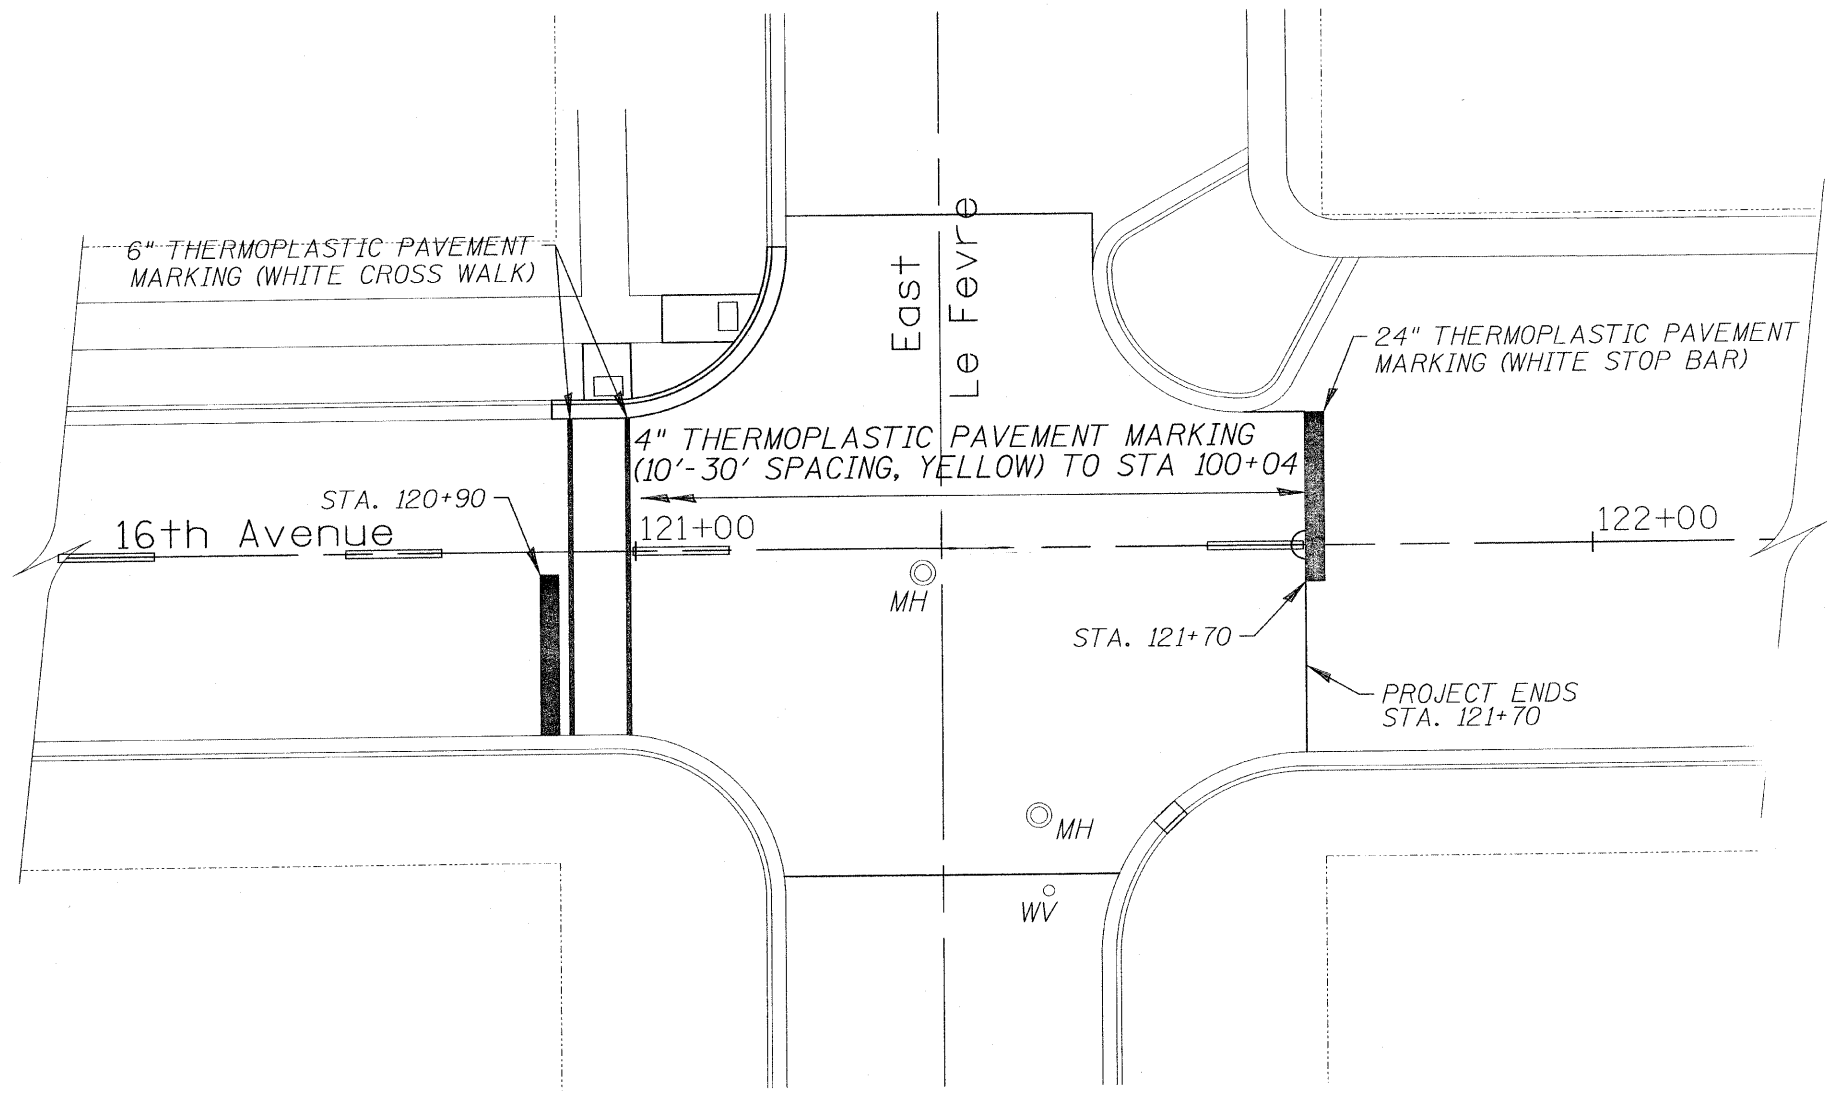


FILE NAME = L:\Jobs\2009\09-00147-00-16th Avenue\16th Ave final layout 10.26.09.dgn

WILLET, HOFMANN & ASSOCIATES, INC.
CONSULTING ENGINEERS
809 East Second Street Dixon, IL 61021
Phone 815.294.3381 Fax 815.294.3365
Design Firm #194-00918
www.willettthofmann.com

DESIGNED -	BDF	REVISED -	
DRAWN -	JDH	REVISED -	
CHECKED -	BDF	REVISED -	
DATE -		REVISED -	

CITY OF STERLING, ILLINOIS
16TH AVE - E. 5TH STREET TO LE FEVRE RD.

16TH AVENUE PAVEMENT MARKINGS
SCALE: SHEET NO. 26 OF 31 SHEETS

F.A. RTE.	SECTION	COUNTY	TOTAL SHEETS	SHEET NO.
	09-00147-00-RS	WHITESIDE	31	26
CONTRACT NO. 85495				
FED. ROAD DIST. NO. - ILLINOIS FED. AID PROJECT				