


F.A.I. RTE.	SECTION	COUNTY	TOTAL SHEETS	SHEET NO.
55	*	WILL	608	68
STA.		TO STA.		
FED. ROAD DIST. NO. 1		ILLINOIS FED. AID PROJECT		
* (26, 26HB-1&114) R-2		CONTRACT NO. 60363		

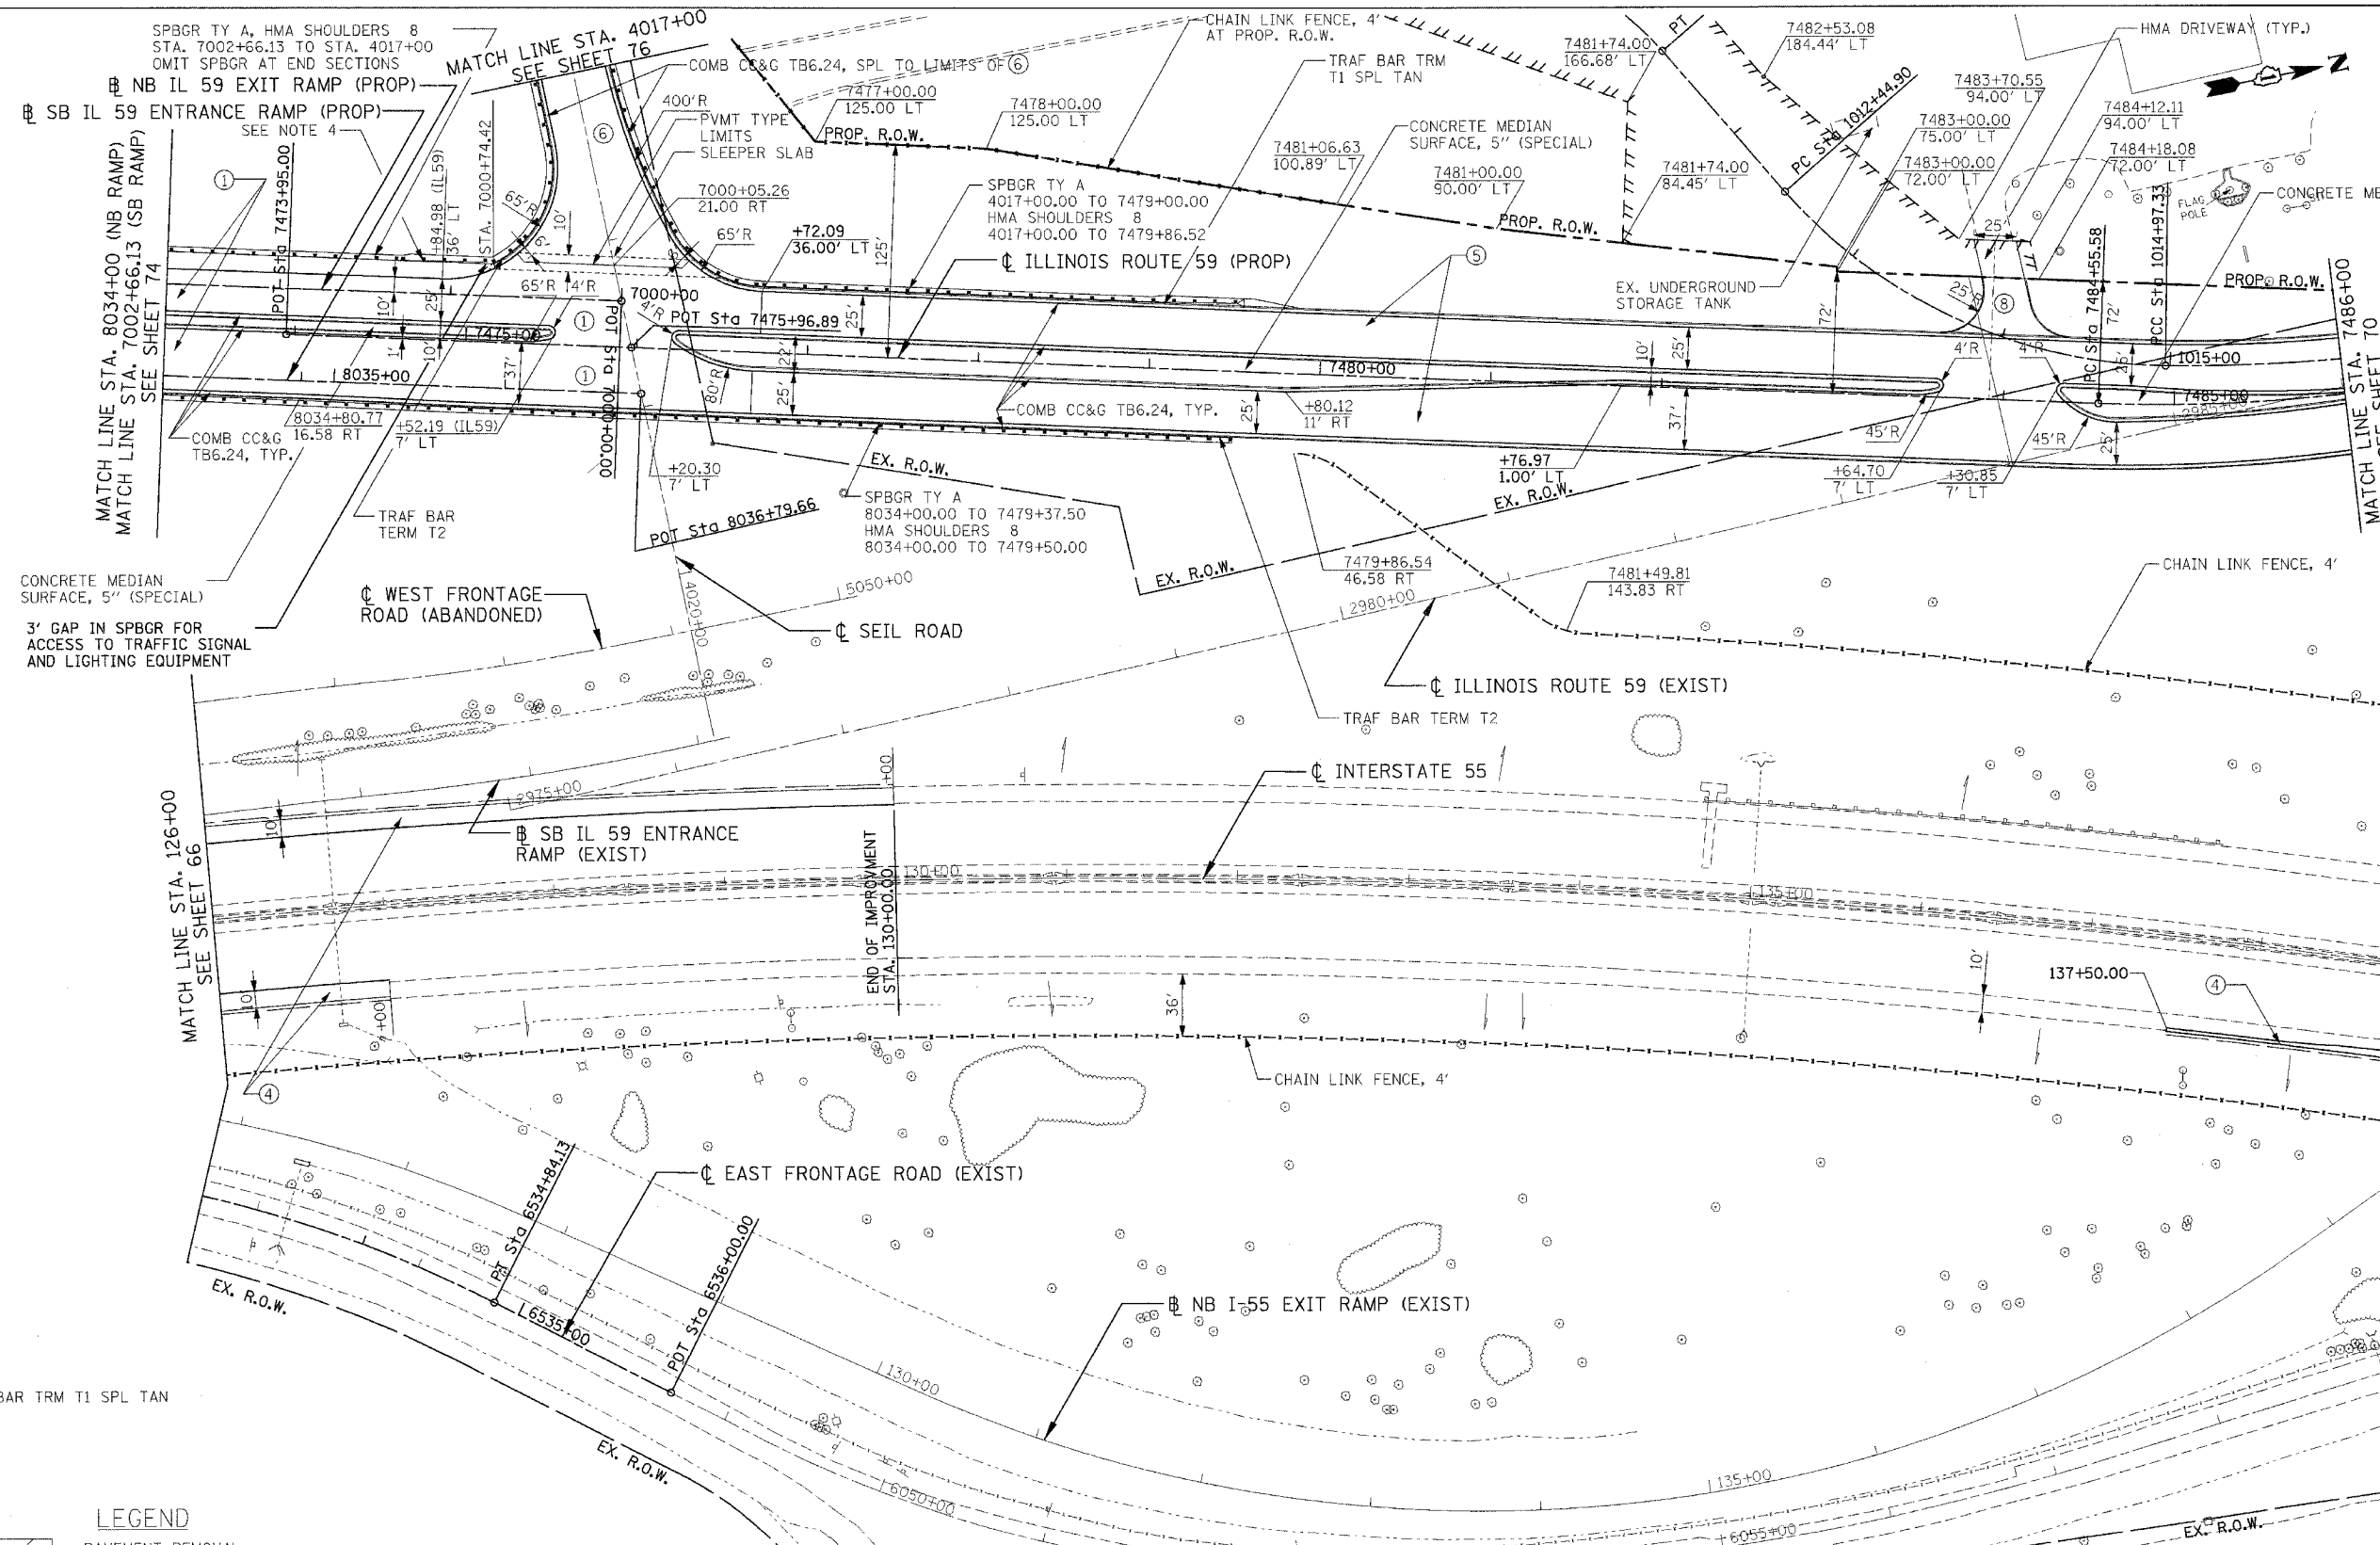

NOTE:  
1. TRAF BAR TRM T1 SPL TAN

NOTES:  
4. TRAF BAR TRM T1 SPL TAN

**LEGEND**

	PAVEMENT REMOVAL
	PAVED SHOULDER REMOVAL (INCLUDES GORE AREAS)
	DRIVEWAY PAVEMENT REMOVAL (INCL. PARKING LOTS)
	AGGREGATE REMOVAL TO BE PAID FOR AS EARTH EXCAVATION
	HOT-MIX ASPHALT SURFACE REMOVAL, 2" SEE SHEET 422 FOR DETAILS
	LINEAR REMOVALS
	TREE REMOVAL (WITH DIAMETER)
	BUSH/ SHRUB REMOVAL (REMOVAL INCLUDED IN COST OF EARTHWORK)
	TREE TRUNK PROTECTION (TTP)

- ① NB & SB IL59 RAMP'S  
PCC PVT 9¾ JOINTD  
STAB SUBBASE HMA 4  
AGG SUBGRADE 12
- ② HMA SHOULDERS 8  
AGG SUBGRADE 12
- ③ I-55 AUX LANE WIDENING  
HMA PAVT FD 17  
AGG SUBGRADE 12
- ④ HMA SHOULDERS 13  
AGG SUBGRADE 12
- ⑤ IL ROUTE 59  
PCC PVT 9¾ JOINTD  
AGG SUBGRADE 12

- ⑥ SEIL ROAD  
HMA PAVT FD 15¾  
AGG SUBGRADE 12
- ⑦ EAST FRONTAGE ROAD  
HMA PAVT FD 9  
AGG SUBGRADE 12
- ⑧ PCC DRIVEWAY PAVT 8
- ⑨ PCC DRIVEWAY PAVT 6

**NOTES:**

- SEE SHEET 216 TO SHEET 220 FOR DRAINAGE SCHEDULE.
- COST OF PLANTER REMOVAL SHALL BE INCLUDED IN THE COST OF PAVEMENT REMOVAL.
- SEE SHEET 421 FOR DRIVEWAY SCH. ALL IL59 DRIVEWAYS SHALL BE HMA BEYOND R.O.W. LIMITS EXCEPT AS NOTED.

REVISIONS	
NAME	DATE

ILLINOIS DEPARTMENT OF TRANSPORTATION  
FAI 55 AT FAP 338 ILLINOIS ROUTE 59  
SECTION: (26, 26HB-1&114) R-2

**PROPOSED  
I-55 ROADWAY PLAN  
STA. 126+00 TO STA. 139+00**

SCALE: 1" = 50'  
DATE: 03/14/08

DRAWN BY: JB  
CHECKED BY: ACL

**TENG**

TENG & ASSOCIATES, INC.  
ENGINEERS/ARCHITECTS/PLANNERS  
205 N. MICHIGAN AVE. CHICAGO, IL 60601  
TELEPHONE: 312.467.8000