


F.A.I. RTE.	SECTION	COUNTY	TOTAL SHEETS	SHEET NO.
55	*	WILL	608	83
STA.		TO STA.		
FED. ROAD DIST. NO. 1 ILLINOIS		FED. AID PROJECT		
(26, 26HB-1&114) R-2		CONTRACT NO. 60363		

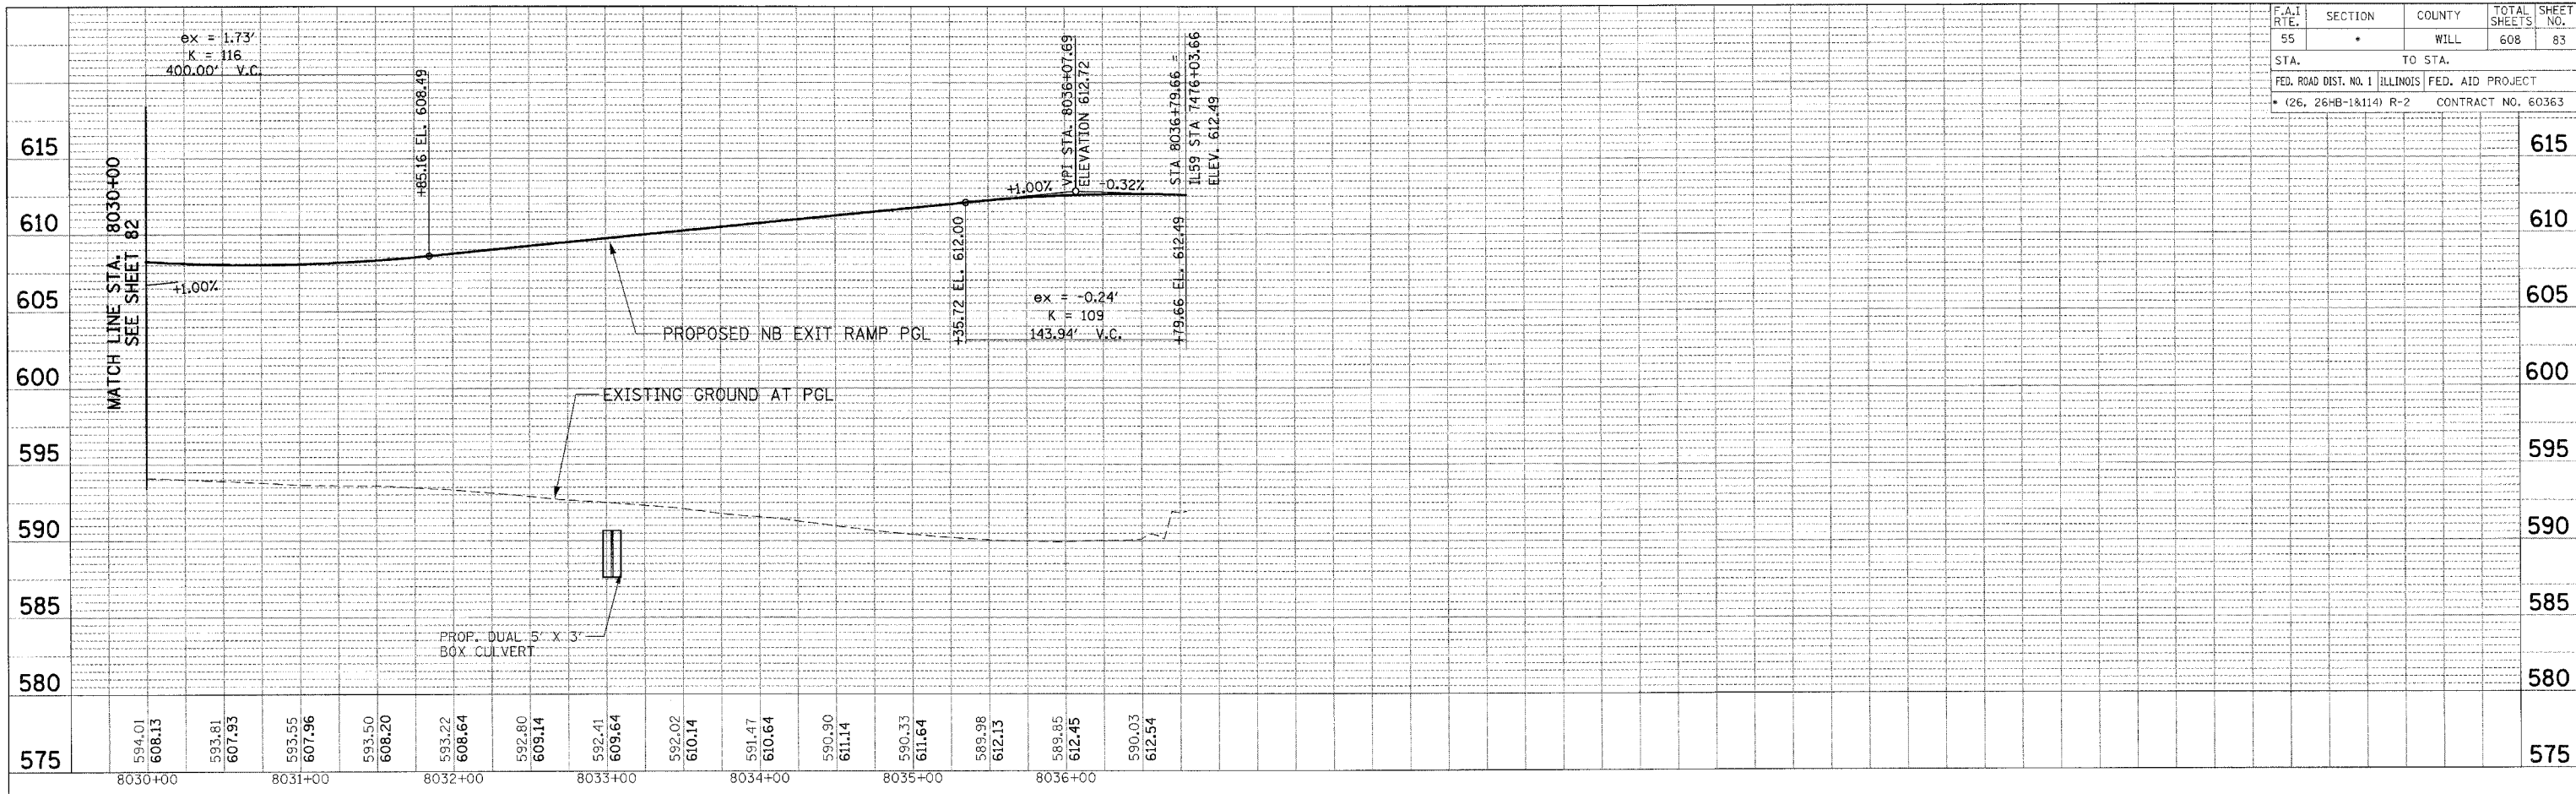

PLAN	SURVEYED	BY	DATE
	PLOTTED		
	NOTED		
	REVISIONS		
	NO.		

PROFILE	SURVEYED	BY	DATE
	PLOTTED		
	NOTED		
	REVISIONS		
	NO.		

\\PF00R2J0N...\\TBOORNAJCN...\\VRF00R2J0N
 3-2-2008, 16:58:46
 T:\DOCUMENT\19379\0\0\1\00\A\PH\00TR\J0N
 1 2 