



F.A.I. R.T.E.	SECTION	COUNTY	TOTAL SHEETS	SHEET NO.
55	*	WILL	608	194
STA.		TO STA.		
FED. ROAD DIST. NO. 1		ILLINOIS	FED. AID PROJECT	
(26, 26HB-1&114) R-2		CONTRACT NO. 60363		

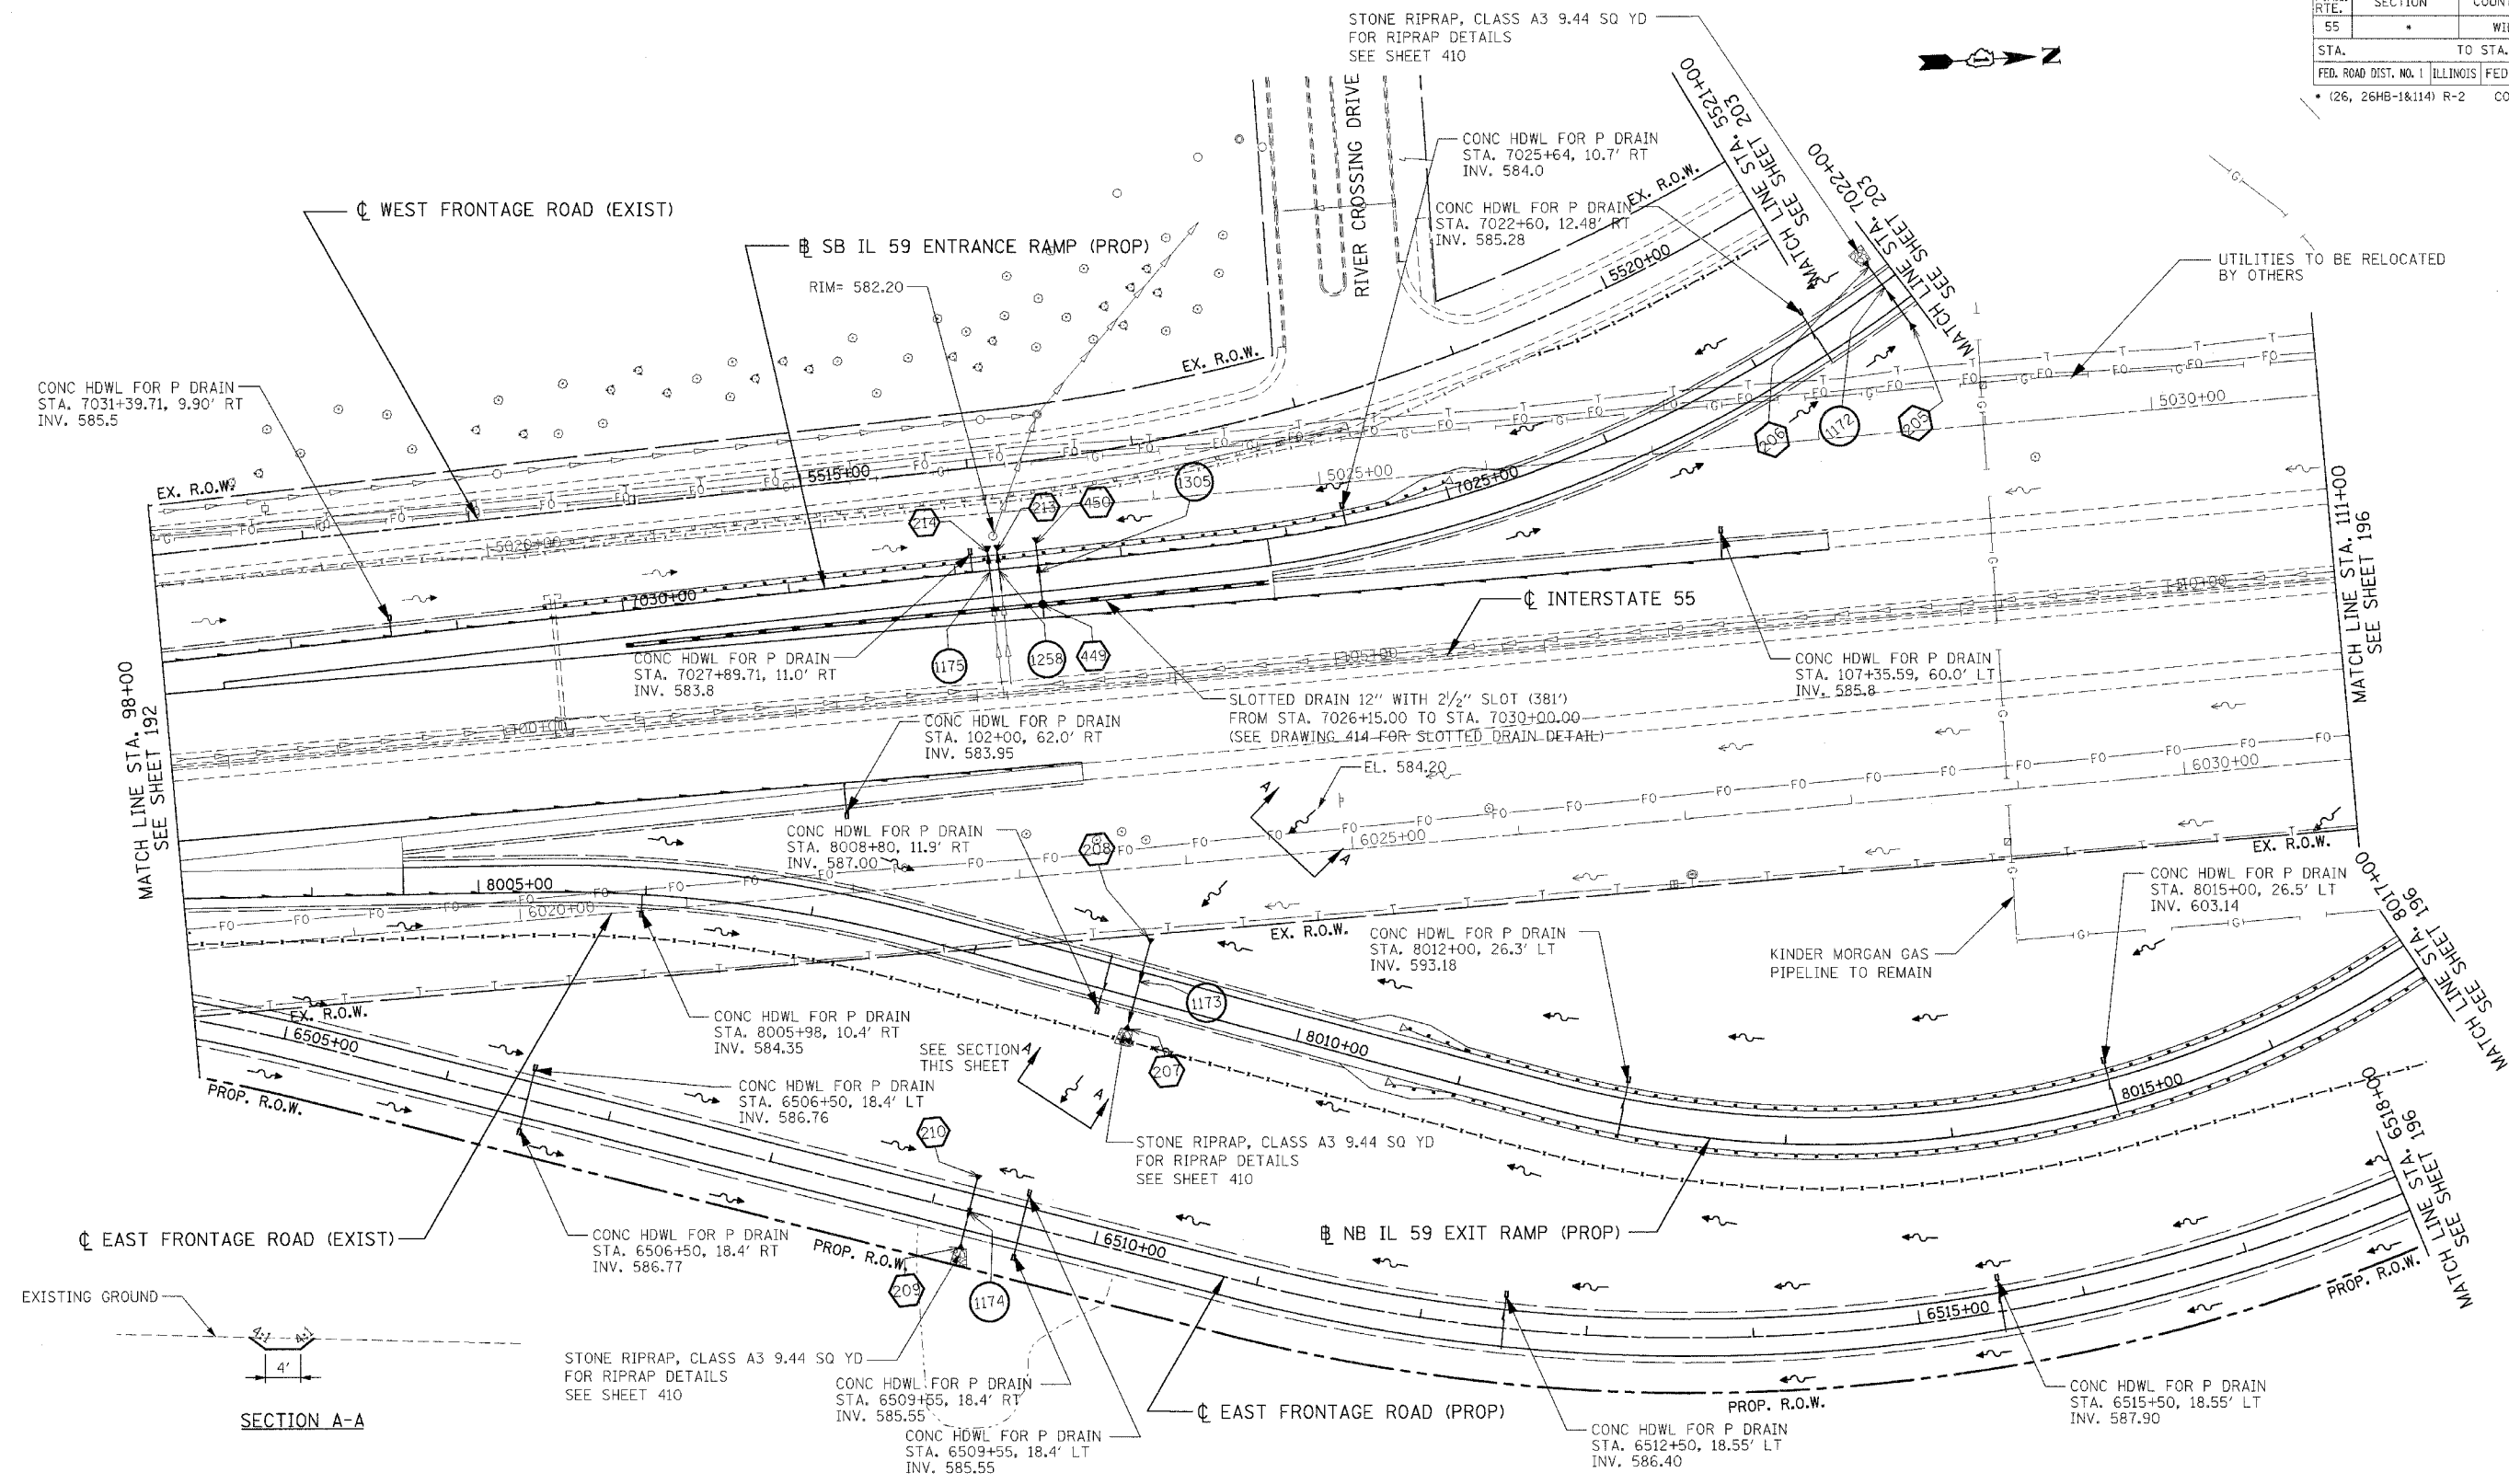

LEGEND		PROPOSED UTILITY PROTECTION PAD	
⬡	STRUCTURE NUMBER	⬢	PROPOSED UTILITY PROTECTION PAD
⊙	EX. INLET	-F-	EX. FIBER OPTIC
○	EX. CATCH BASIN	-T-	EX. TELEPHONE
⊙	EX. MANHOLE	-G-	EX. GAS
—	EX. STORM SEWER	-W-	EX. WATER
- - -	EX. SANITARY SEWER	-E-	EX. ELECTRIC
- - -	EX. DITCH	-CTV-	EX. CABLE TV
⬢	CONCRETE HEADWALL FOR PIPE DRAINS	⬢	PROP. SLOTTED DRAIN
⬢	REMOVE STRUCTURE	⬢	PROP. INLET
⬢	EX. R.O.W.	●	PROP. CATCH BASIN
		⊙	PROP. MANHOLE
		—	PROP. STORM SEWER
		- - -	PROP. DITCH
		- - -	PROP. SWALE
		⬢	PROP. FLARED END SECTION
		⬢	PROP. PIPE UNDERDRAINS, 6" OR 4" (SEE SCHEDULES)
		⬢	FILL STRUCTURE
		⬢	ADJUST STRUCTURE
		⬢	MOVE STRUCTURE
		⬢	ADJUST FRAME & LTD
		⬢	RECONSTRUCT STR.
		⬢	CLEAN STRUCTURE

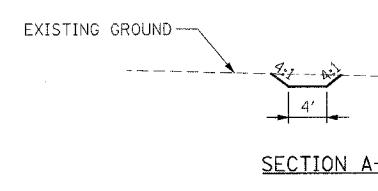

NO.	NAME	DATE

ILLINOIS DEPARTMENT OF TRANSPORTATION
 FAI 55 AT FAP 338 ILLINOIS ROUTE 59
 SECTION: (26, 26HB-1&114) R-2

PROPOSED I-55 DRAINAGE & UTILITIES STA. 98+00 TO STA. 111+00

SCALE: 1" = 50'
 DATE: 03/14/08
 DRAWN BY: MRK
 CHECKED BY: TKL

ALI TORRES, INC., 1101 W. FULLERTON AVENUE, SUITE 200, CHICAGO, ILLINOIS 60614
 PROJECT NO. 03-0103-01-01-01
 SHEET NO. 194 OF 608
 CONTRACT NO. 26HB-1&114 R-2
 DATE: 03/14/08