



F.A.I. RTE.	SECTION	COUNTY	TOTAL SHEETS	SHEET NO.
59		WILL	608	348
STA.	7480+50	TO STA.	7521+00	
FED. ROAD DIST. NO. 1 ILLINOIS		FED. AID PROJECT		
26HB-1BR AND 114R-1		CONTRACT NO. 60363		

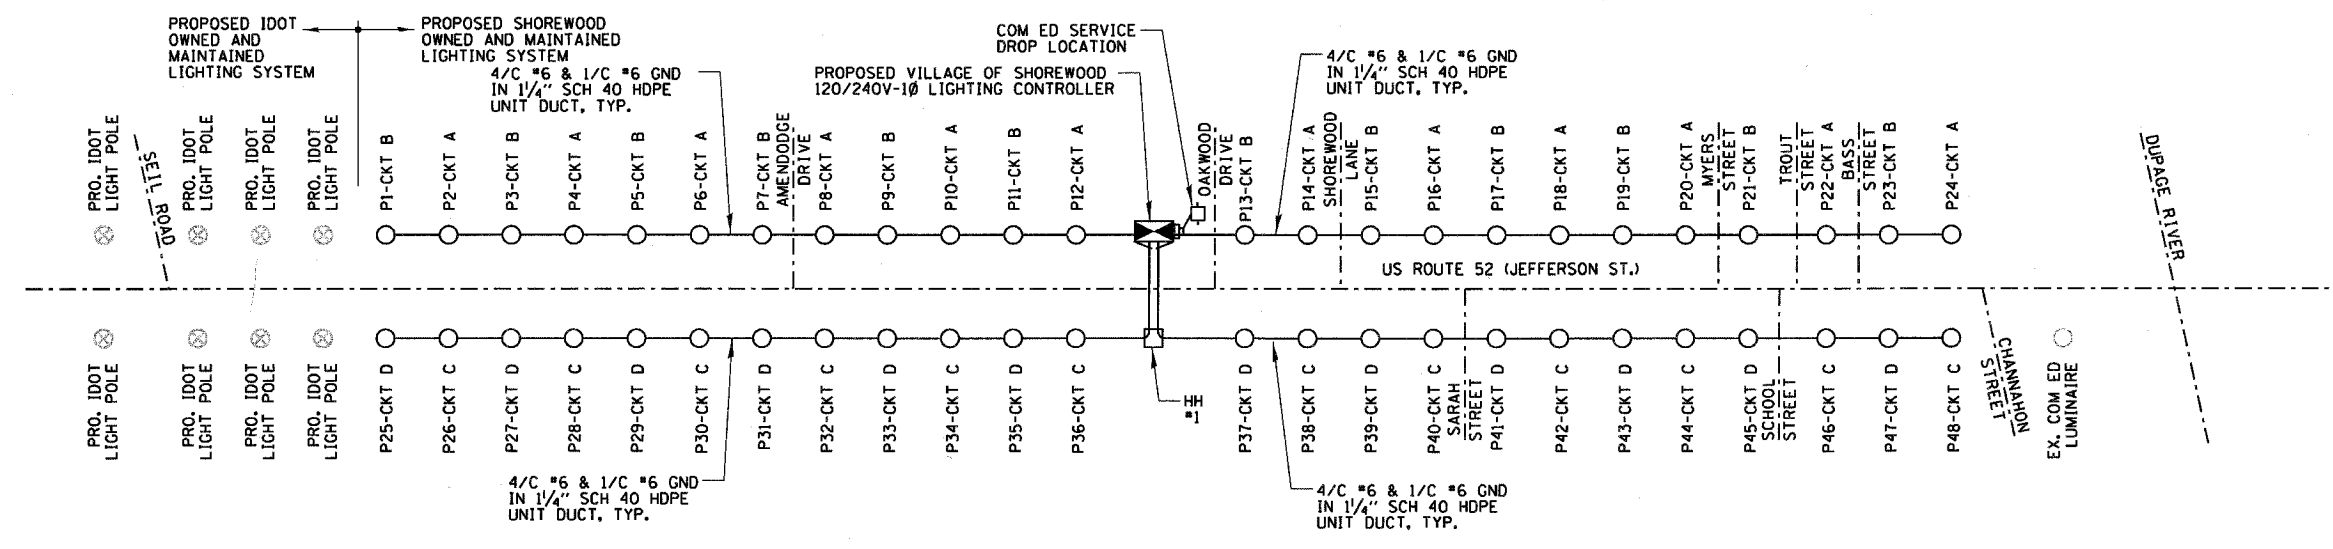

**LEGEND**

- PROPOSED VILLAGE OF SHOREWOOD LIGHT POLE
- ⊗ IDOT PROPOSED LIGHT POLE
- EXISTING COM ED LUMINAIRE (TO REMAIN)
- ELECTRIC LINE
- ⊞ CONTROLLER
- HANDHOLE
- POLE NUMBER
- P1-CKT A — CIRCUIT IDENTIFIER
- - - ROADWAY

**ONE LINE CIRCUIT DIAGRAM FOR LIGHTING CONTROLLER**  
N.T.S.

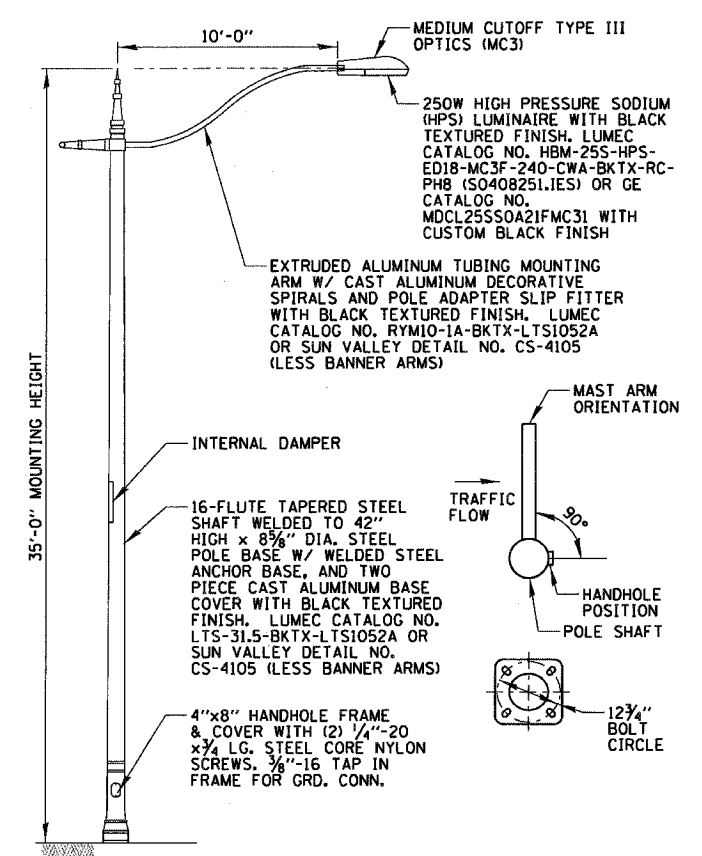

**LIGHT POLE DETAIL**  
N.T.S.

REVISIONS	
NAME	DATE

ILLINOIS DEPARTMENT OF TRANSPORTATION  
 FAI 55 AT FAP 338 ILLINOIS ROUTE 59  
 SECTION: 26HB-1BR AND 114R-1  
 VILLAGE OF SHOREWOOD  
 PROPOSED IL 59  
 LIGHTING DETAILS (3 OF 3)  
 STA. 7480+50 TO STA. 7521+00  
 SCALE: N.T.S. DRAWN BY: KB  
 DATE: 3/14/2008 CHECKED BY: AJD  
 CHRISTOPHER B. BURKE ENGINEERING, LTD.  
 8075 W. Higgins Road, Suite 800  
 Rosemont, Illinois 60018  
 (847) 622-0000