




F.A.I. RTE.	SECTION	COUNTY	TOTAL SHEETS	SHEET NO.
59		WILL	608	353
STA.		TO STA.		
FED. ROAD DIST. NO. 1 ILLINOIS FED. AID PROJECT				
* (26, 26HB-1 & 114) R-2 CONTRACT NO. 60363				

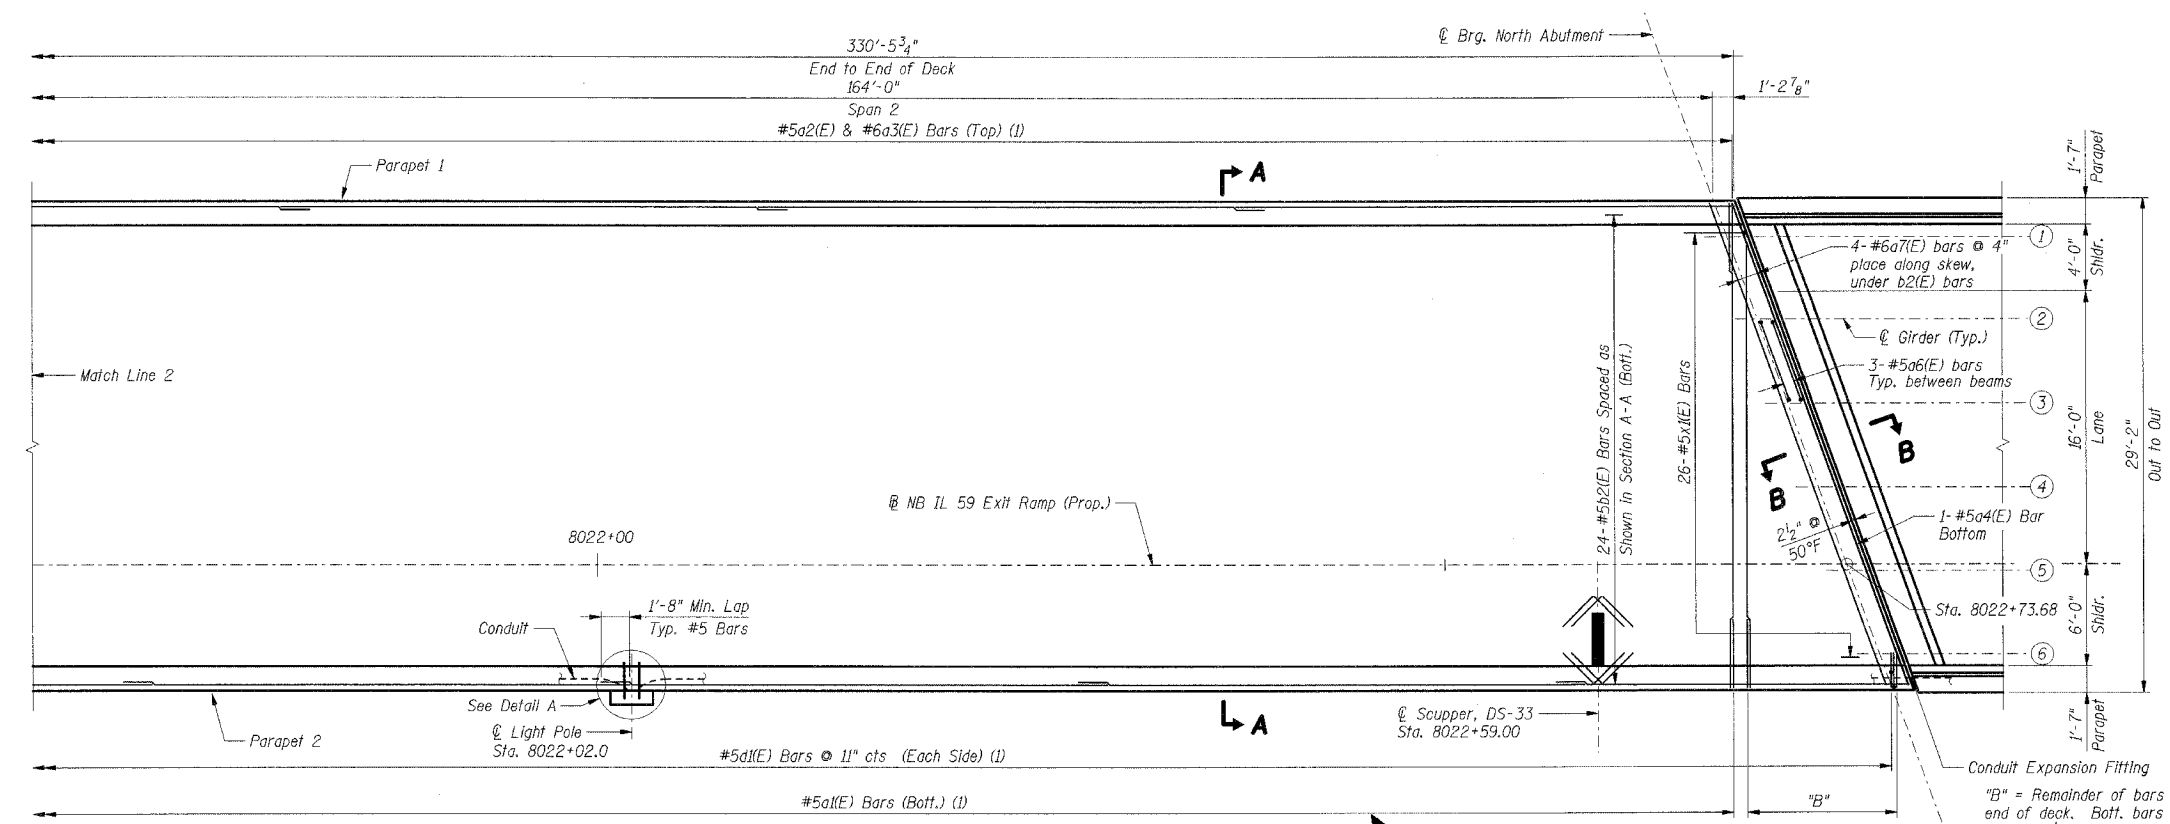

PLAN

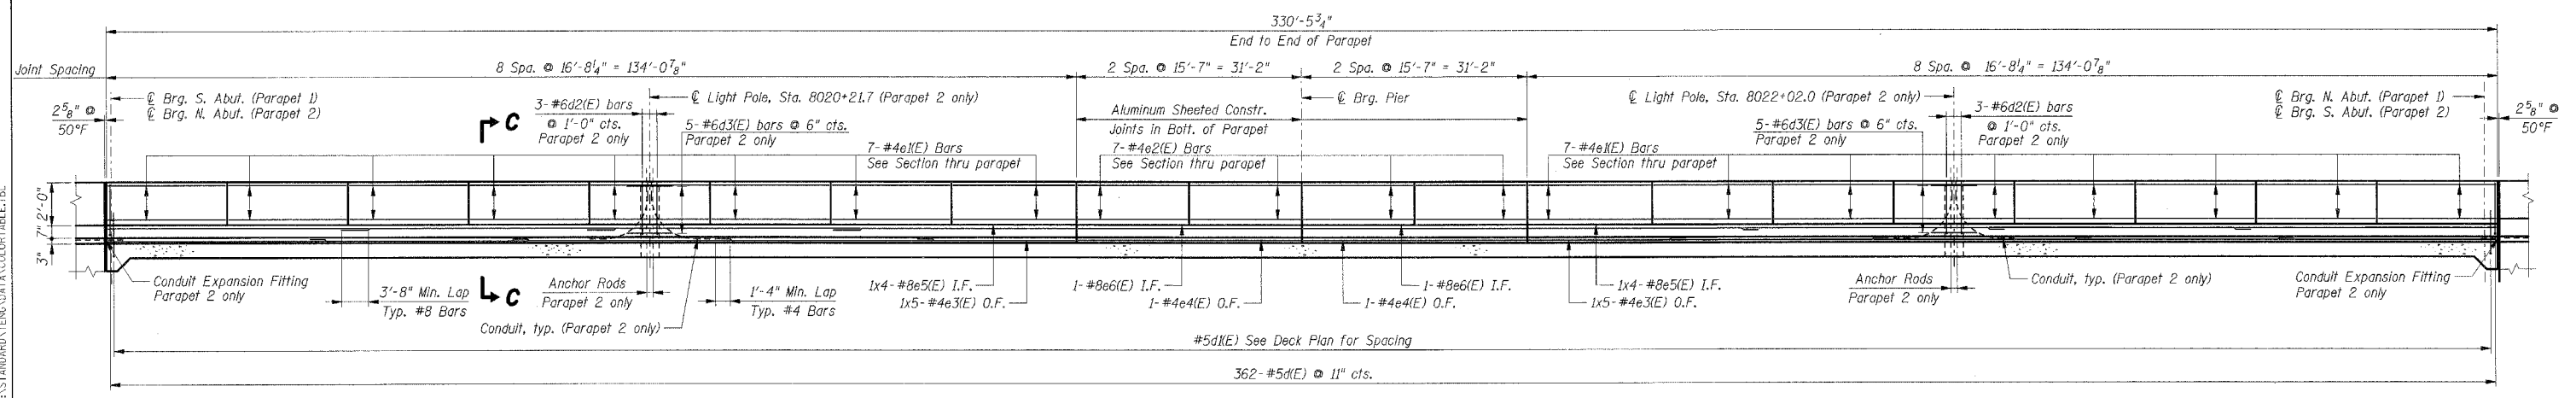

INSIDE ELEVATION OF PARAPET 1
(Parapet 2 Opposite Hand)

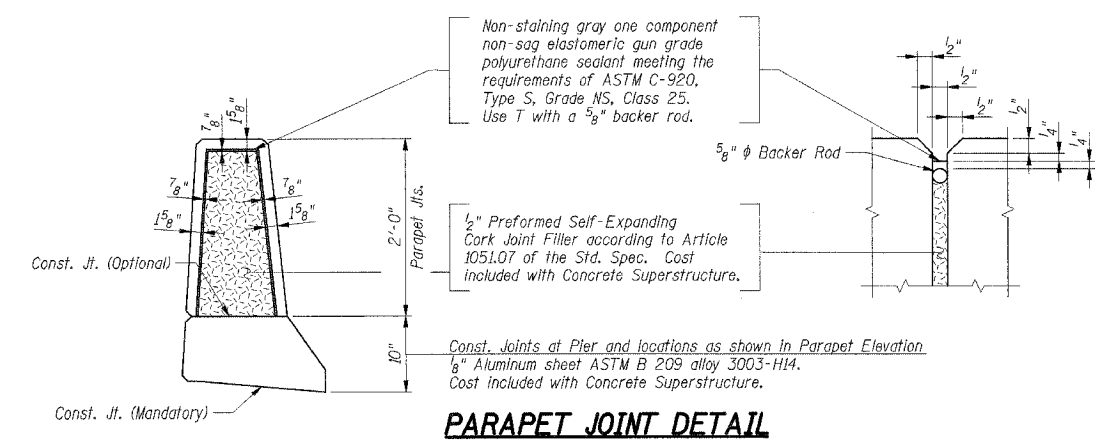

PARAPET JOINT DETAIL

- Notes:**
1. Work this sheet with Sheets S-6 & S-8.
 2. Bars indicated thus: 4x2-#5 etc. indicate 4 lines of bars with 2 lengths per line.
 3. E.F. Indicates Each Face
I.F. Indicates Inside Face
O.F. Indicates Outside Face

SHT. S-7 OF S-24

REVISIONS	
NAME	DATE

ILLINOIS DEPARTMENT OF TRANSPORTATION
F.A.P. ROUTE 338 (ILLINOIS ROUTE 59)
IL ROUTE 59 OVER F.A.I. 55 (I-55)
SECTION (26, 26HB-1 & 114) R-2
STRUCTURE NUMBER 099-4642
STATION 8021+17.13, WILL COUNTY

DECK PLAN II

DATE: 03/14/08

DRAWN BY: TMH
CHECKED BY: MDB

TENG

TENG & ASSOCIATES, INC.
305 N. AMERICAN AVE. CHENEO, IL 60610
TEL: 815.396.4000

\\KPC00165.DGN, \\T18008400CN, \\KPC00165.DGN, \\KPC00165.DGN, \\KPC00165.DGN
 3-13-2008, 12:20:49
 T:\DOCUMENT\183278\STRUCT\WORK\080305\2.DGN
 color Table K3 STANDARD.TENS\DATA\COLORTABLE.TBL
 pen Table: N/A