



F.A.I. RTE.	SECTION	COUNTY	TOTAL SHEETS	SHEET NO.
55	•	WILL	608	410
STA.	TO STA.			
FED. ROAD DIST. NO. 1	ILLINOIS	FED. AID PROJECT		
• (26, 26HB-1&114) R-2		CONTRACT NO. 60363		

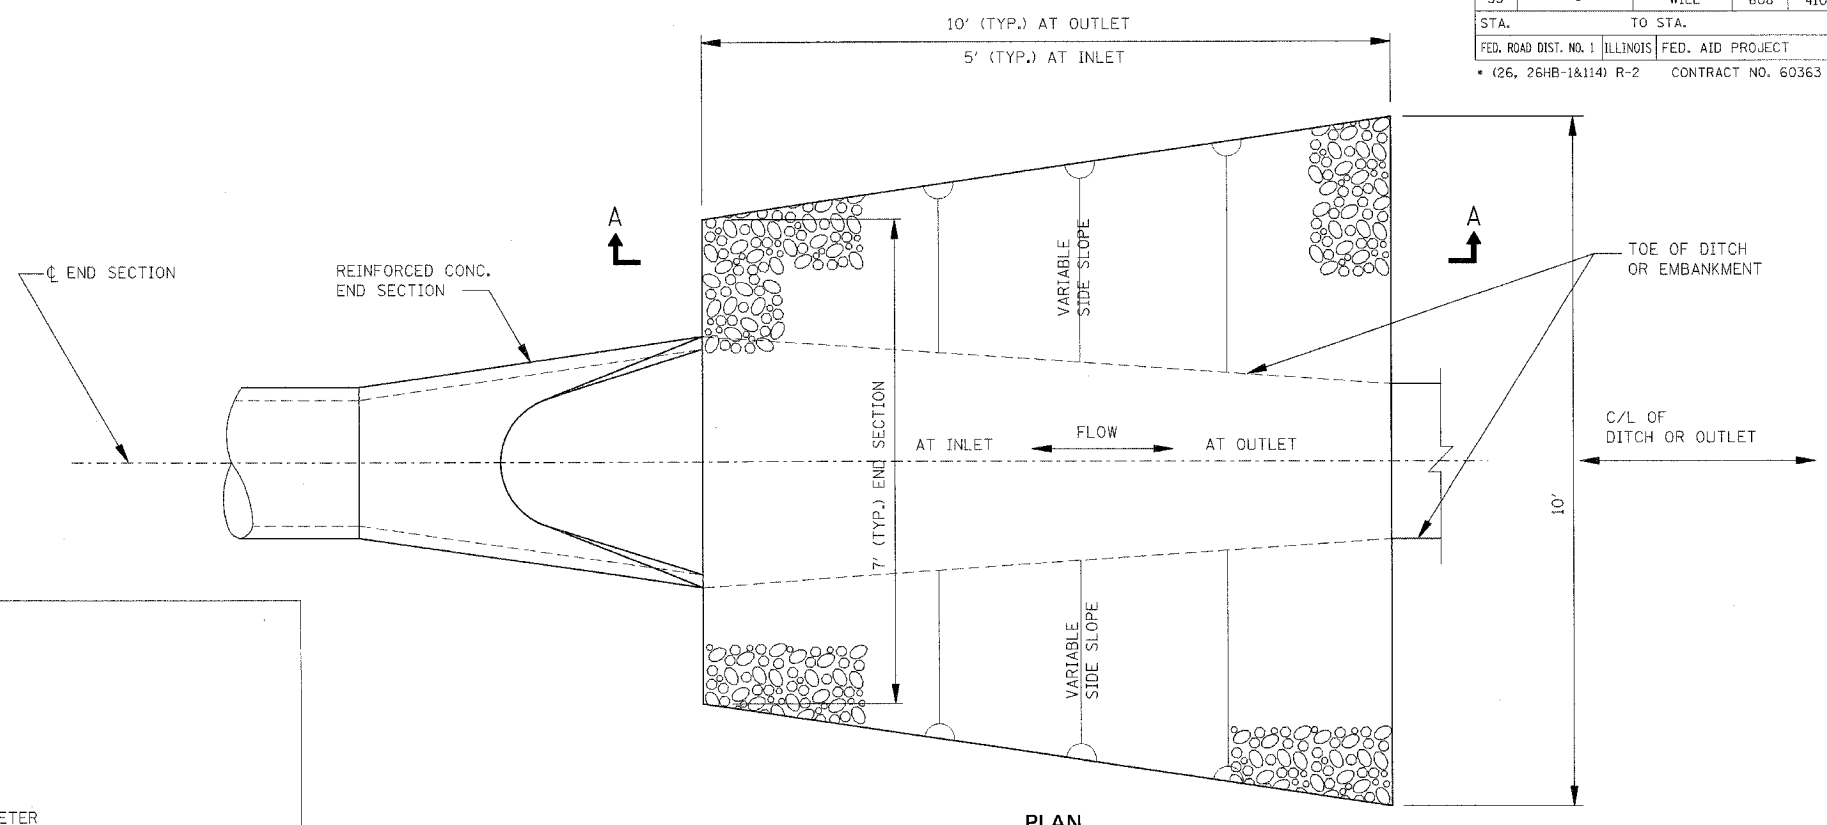


PLAN

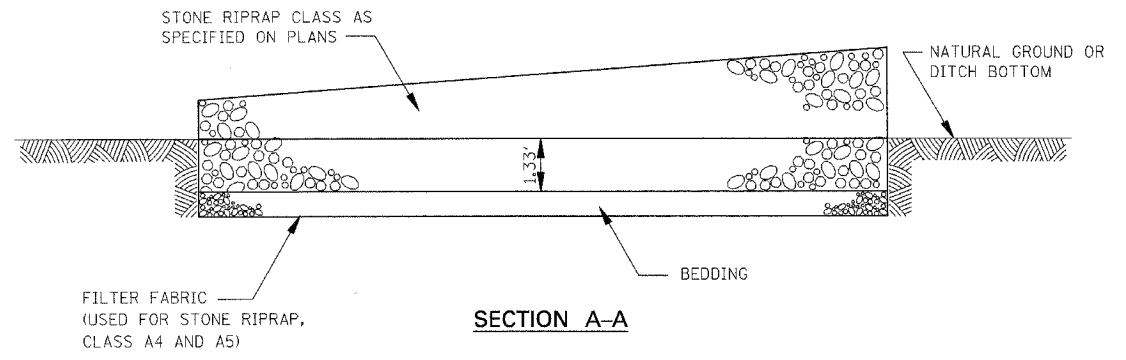

SECTION A-A


RIPRAP APRON
N.T.S.

- NOTE:**
- PAID FOR AT THE CONTRACT UNIT PRICE PER SQUARE YARD FOR STONE RIPRAP, CLASS SPECIFIED. FILTER FABRIC IS PAID FOR AT THE CONTRACT UNIT PRICE PER SQUARE YARD FOR "FILTER FABRIC".
 - APRON WIDTH SHALL BE ADJUSTED TO MATCH CULVERT END SECTION WIDTH SEE. SHEET 412 FOR OUTLET PROTECTION AT BOX CULVERTS.

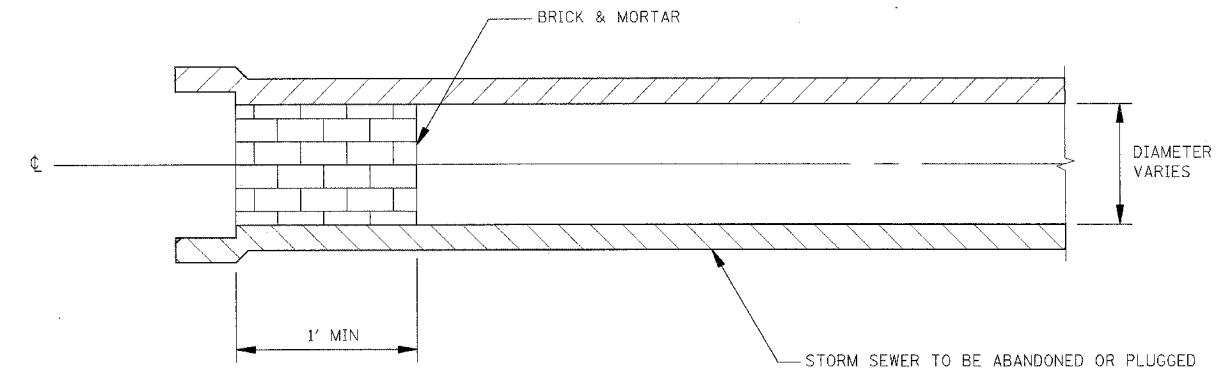

STORM SEWER PLUG

NOTE:
1. THIS WORK SHALL BE CONSIDERED AS INCLUDED IN THE CONTRACT UNIT PRICE BID FOR THE STORM SEWER ITEMS.

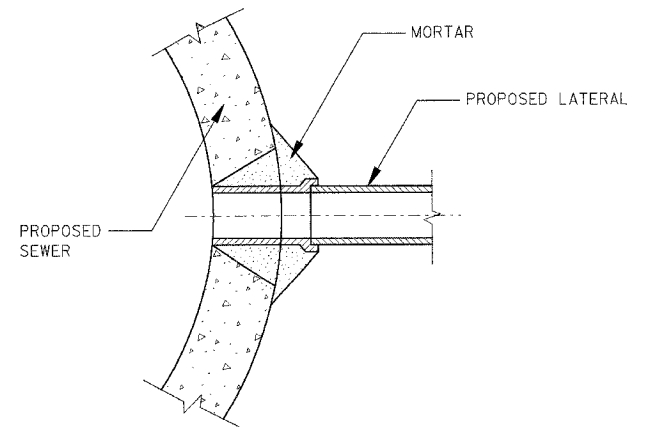

PIPE CONNECTION
PROPOSED LATERAL CONNECTION TO PROPOSED SEWER OF 30 IN. OR LARGER

BASIS OF PAYMENT
PIPE CONNECTIONS OF ALL SIZES TO THE MAIN LINE SEWER SHALL NOT BE PAID FOR SEPARATELY BUT SHALL BE INCLUDED IN THE CONTRACT UNIT PRICE PER FOOT FOR STORM SEWERS OF THE TYPE AND SIZE SPECIFIED IN THE PLANS. THIS PRICE SHALL INCLUDE ALL EXCAVATION OF THE TRENCH AND FURNISHING ALL OTHER MATERIAL NECESSARY TO COMPLETE THIS WORK AS SHOWN AND SPECIFIED
TRENCH BACKFILL, EXCAVATION IN ROCK AND REMOVAL AND REPLACEMENT OF UNSUITABLE MATERIAL BELOW PLAN BEDDING GRADE WILL BE PAID FOR SEPARATELY.

REVISIONS	
NAME	DATE

ILLINOIS DEPARTMENT OF TRANSPORTATION
FAI 55 AT FAP 338 ILLINOIS ROUTE 59
SECTION: (26, 26HB-1&114) R-2

DRAINAGE DETAILS I

SCALE: N.T.S. DRAWN BY: MRK
DATE: 03/14/08 CHECKED BY: TKL

TENG
TENG & ASSOCIATES, INC.
ENGINEERS/ARCHITECTS/PLANNERS
300 N. MICHIGAN AVE. CHICAGO, IL 60601
TELEPHONE: 312-666-6200

1. DOCUMENT NO. 327801/CHL/ADGN/UR000050C.DGN
 3-12-2008 8:06:58
 1 2 