
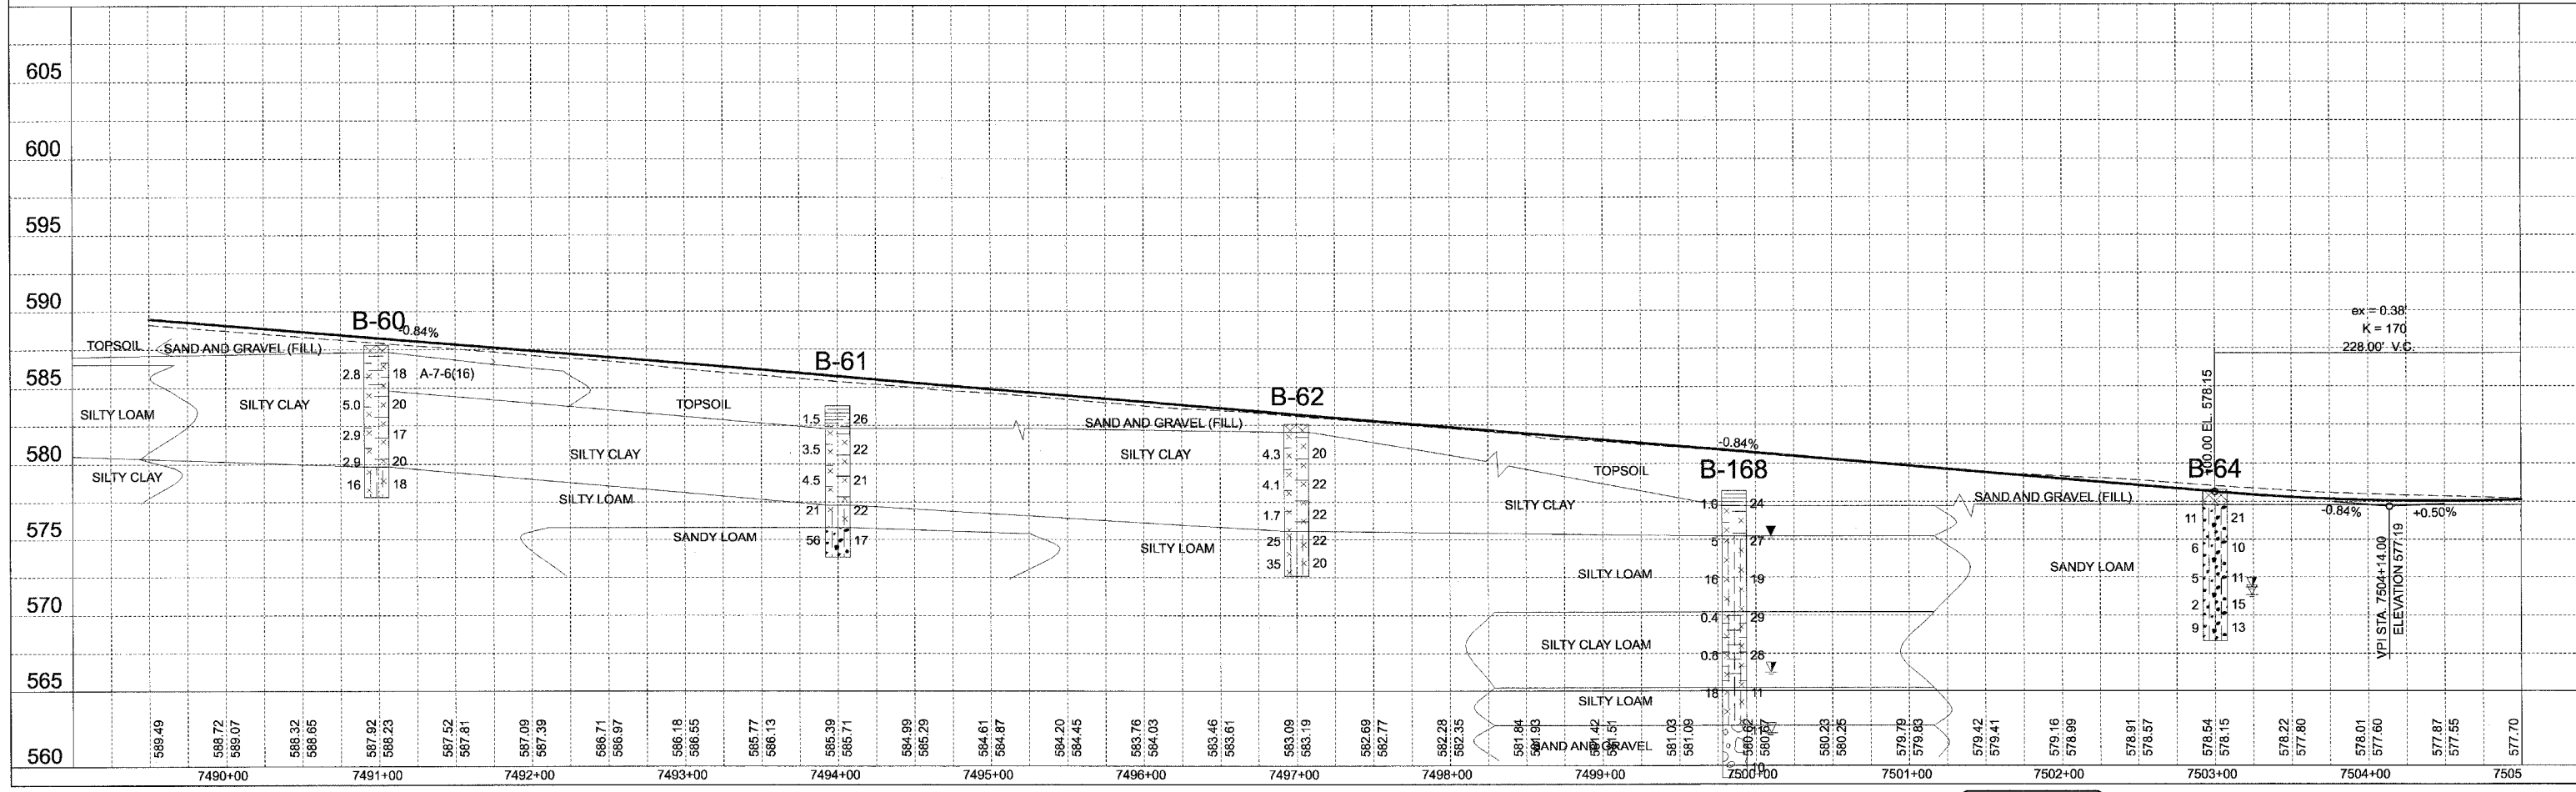


F.A.I. RTE.	SECTION	COUNTY	TOTAL SHEETS	SHEET NO.
59		WILL	608	426J
STA. 7473+95		TO STA. 7505+00		
FED. ROAD DIST. NO. 1		ILLINOIS FED. AID PROJECT		
* (26, 26HB-1&114) R-2		CONTRACT NO. 60363		

PLAN	SUBMITTED	DATE
NOTE BOOK	BY	
NO.		

PROFILE	GRADES CHECKED	DATE
NOTE BOOK	BY	
NO.		

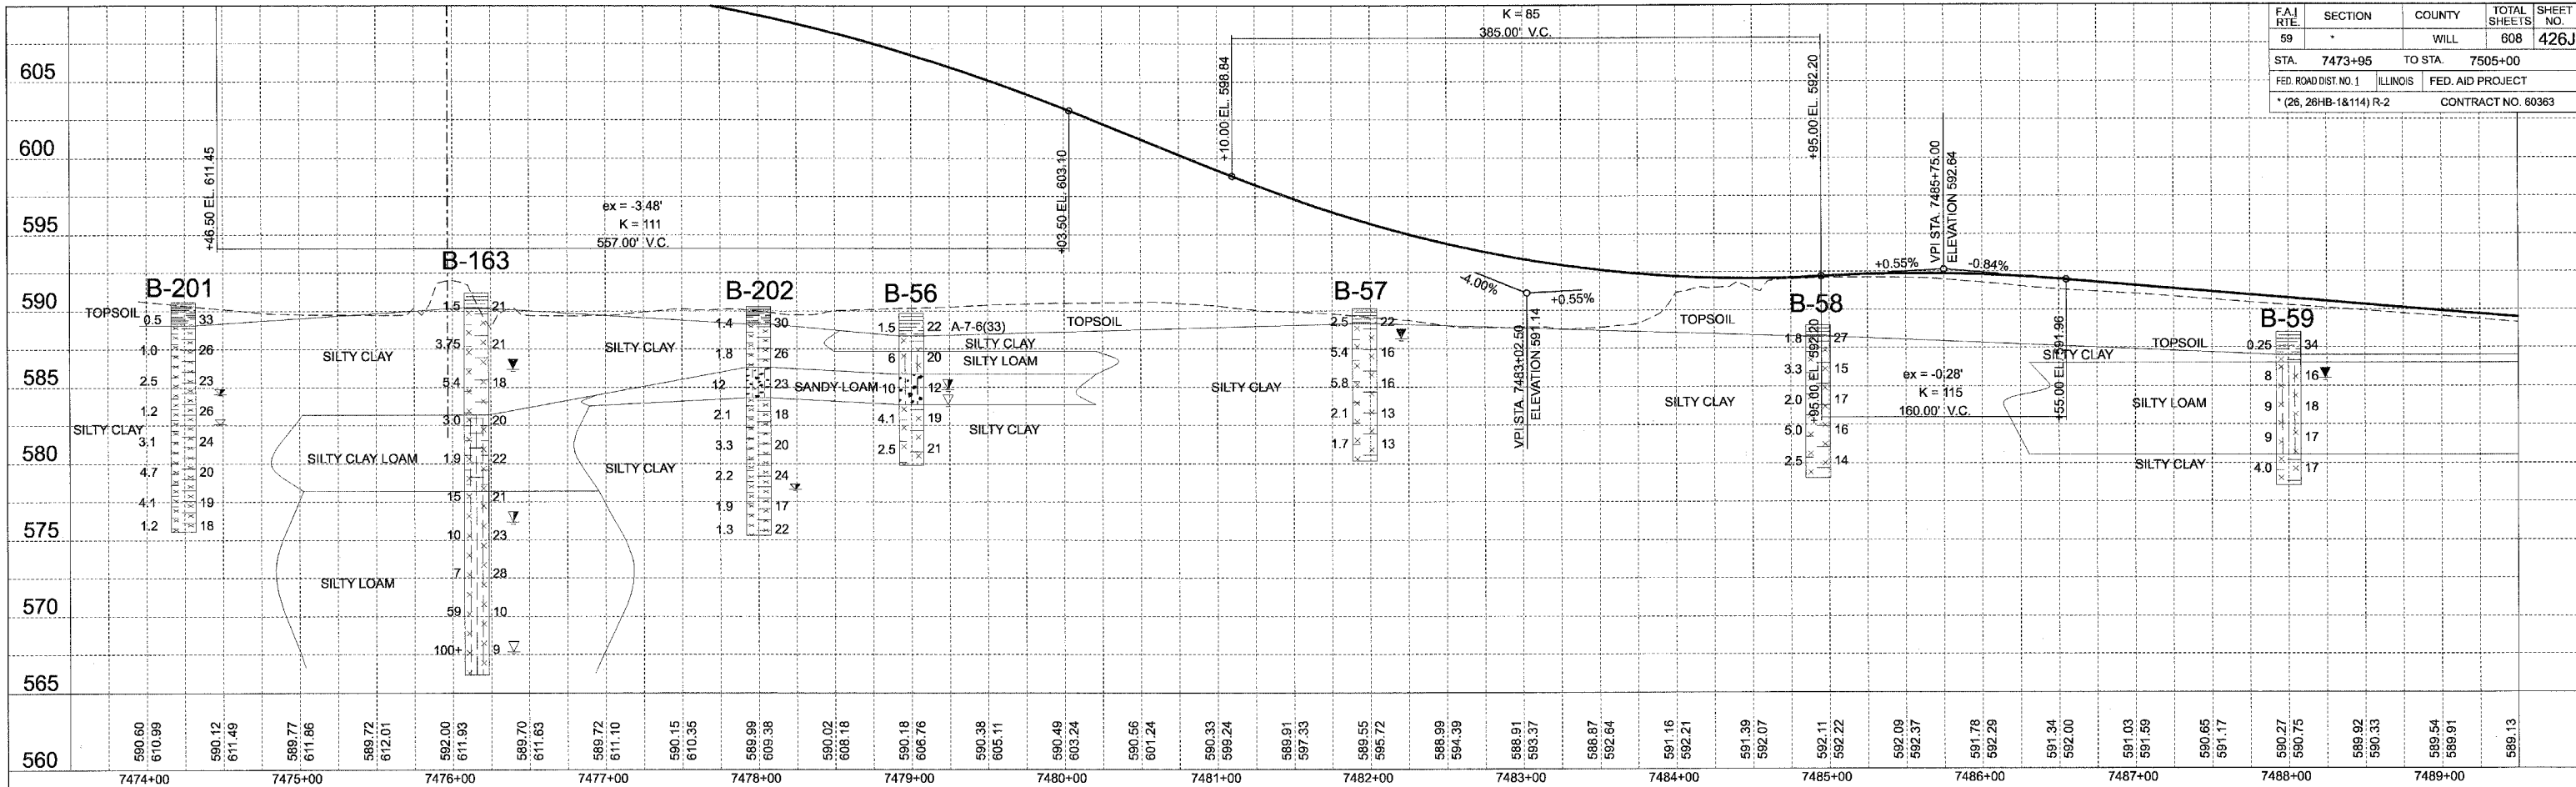

SCALE VERT. 1" = 5'  
HORIZ. 1" = 50'

ILLINOIS ROUTE 59 ROADWAY PROFILE



STA 7473+95 TO 7505+00