
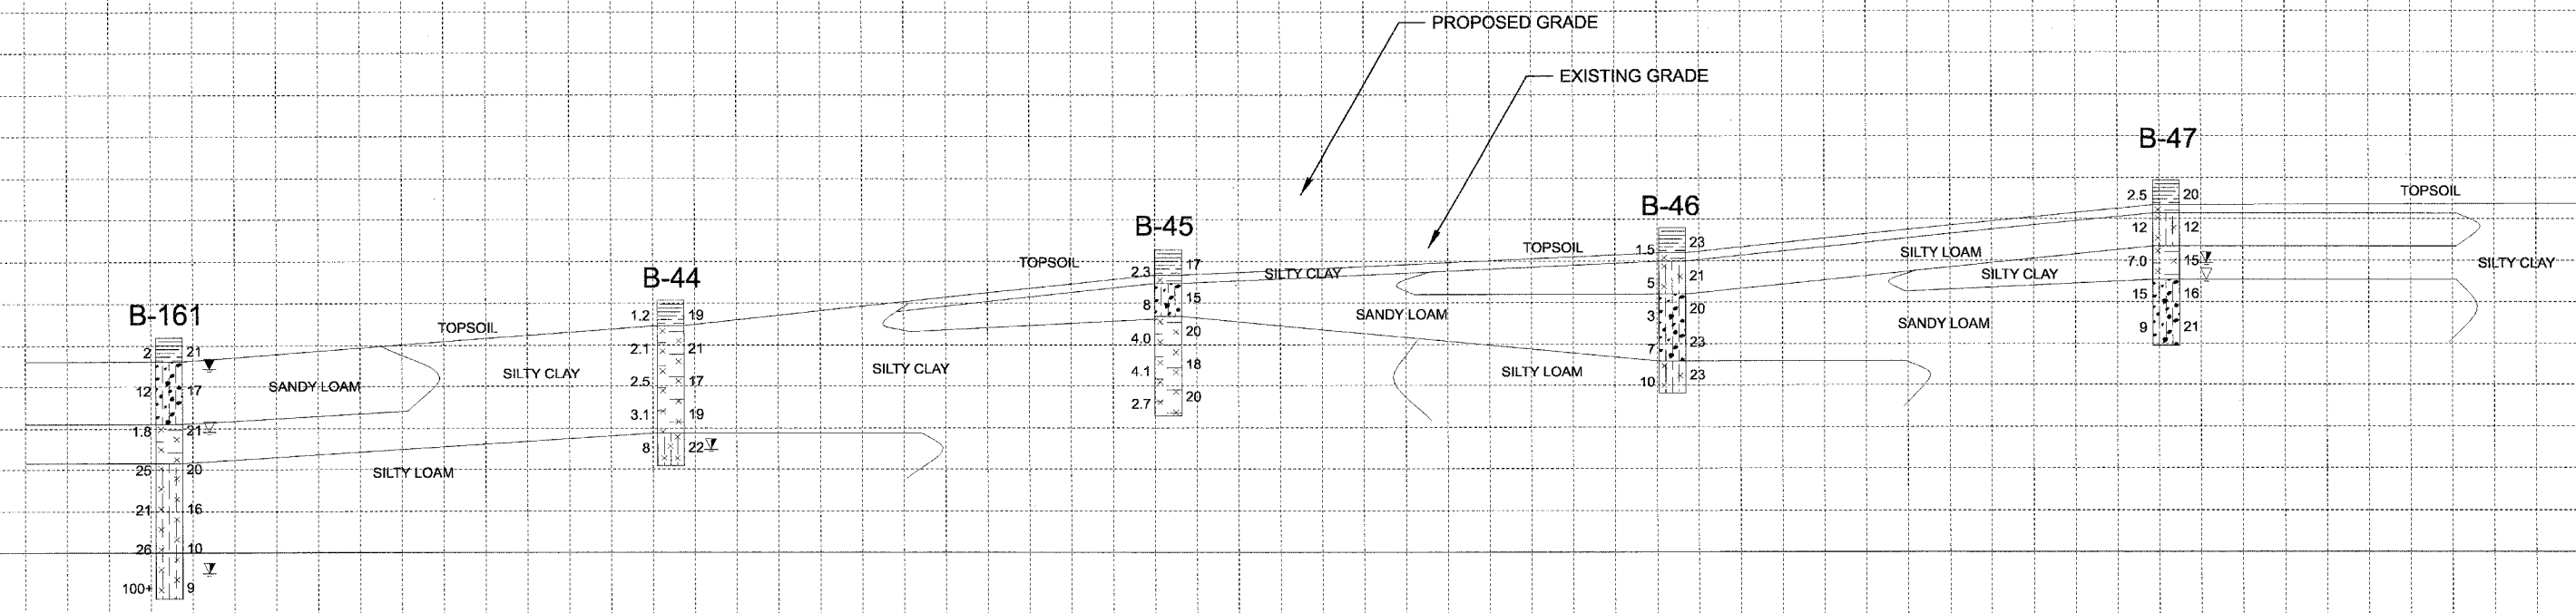


F.A.I. RTE.	SECTION	COUNTY	TOTAL SHEETS	SHEET NO.
59	*	WILL	608	426B
STA. 5500+00		TO STA. 5530+50		
FED. ROAD DIST. NO. 1		ILLINOIS		FED. AID PROJECT
* (26, 26HB-1&114) R-2				CONTRACT NO. 60363


BY: \_\_\_\_\_ DATE: \_\_\_\_\_  
 SURVEYED: \_\_\_\_\_  
 PLOTTED: \_\_\_\_\_  
 NOTE BOOK NO. \_\_\_\_\_  
 CHECKED: \_\_\_\_\_  
 S.M. NOTED: \_\_\_\_\_  
 STRUCTURE NOTATION: CHKD  
 NO. \_\_\_\_\_

BY: \_\_\_\_\_ DATE: \_\_\_\_\_  
 SURVEYED: \_\_\_\_\_  
 PLOTTED: \_\_\_\_\_  
 NOTE BOOK NO. \_\_\_\_\_  
 CHECKED: \_\_\_\_\_  
 S.M. NOTED: \_\_\_\_\_  
 STRUCTURE NOTATION: CHKD  
 NO. \_\_\_\_\_

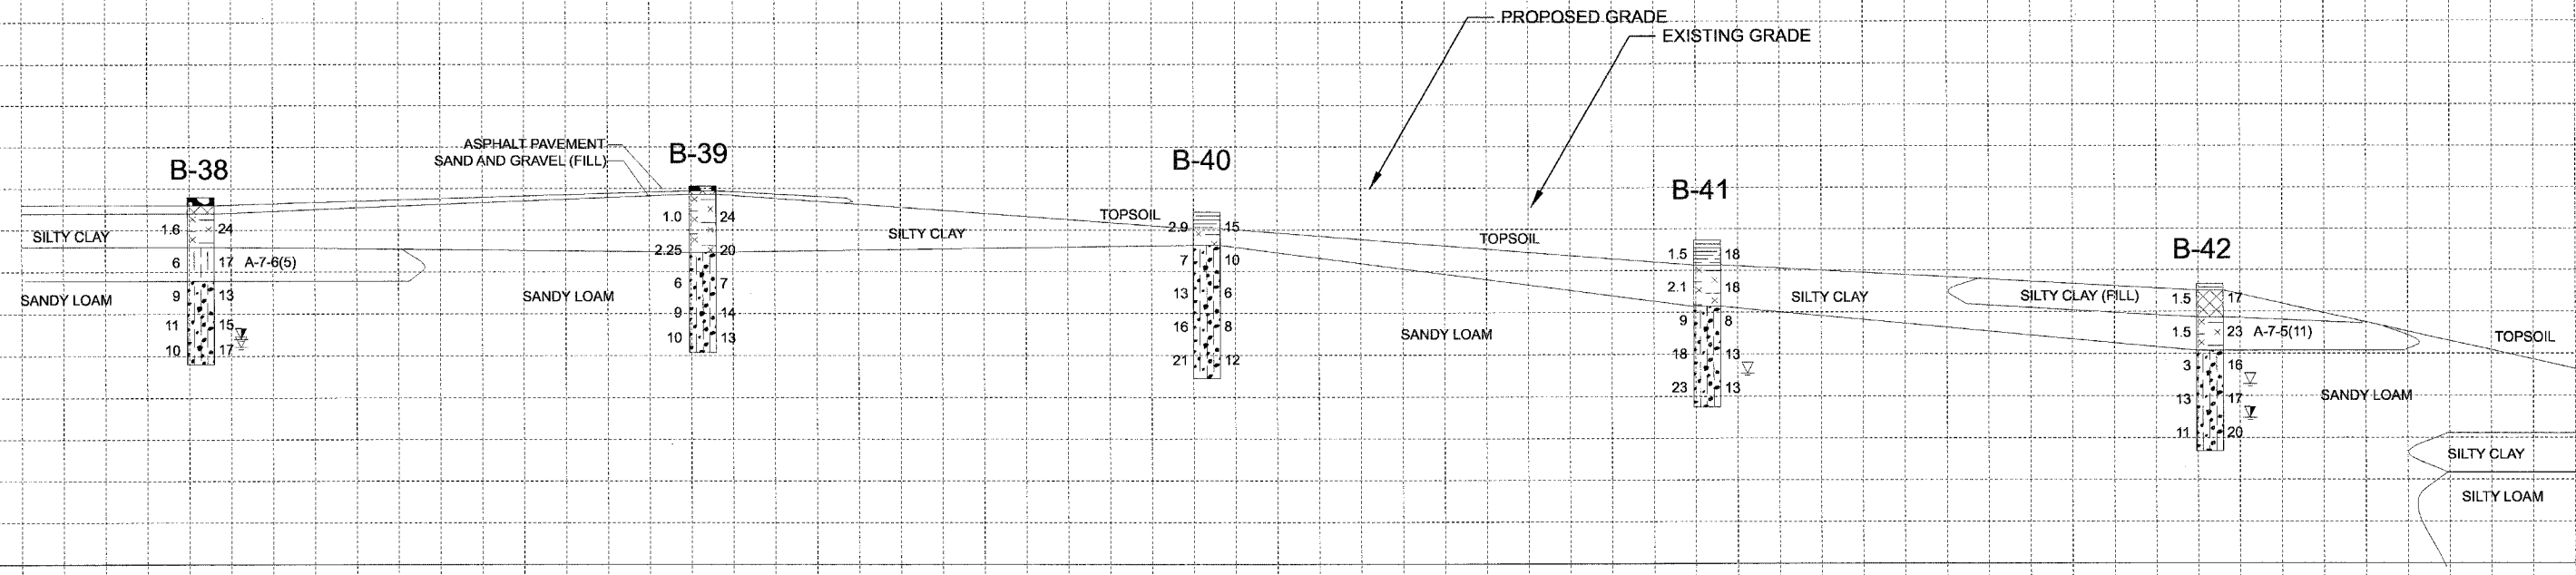

SCALE: VERT. 1" = 5'  
 HORIZ. 1" = 50'

WEST FRONTAGE RD ROADWAY PROFILE

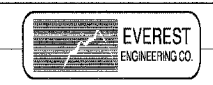

STA 5500+00 TO 5530+50