


FAI RTE	SECTION	COUNTY	TOTAL SHEETS	SHEET NO.
59	-	WILL	608	426F
STA. 8027+50		TO STA. 8036+50		
FED. ROAD DIST. NO. 1		ILLINOIS	FED. AID PROJECT	
* (26, 26HB-1&114) R-2		CONTRACT NO. 60363		

PLAN	SURVEYED	PLOTTED	CHECKED	DATE
NO				
NO				
NO				

PROFILE	SURVEYED	PLOTTED	CHECKED	DATE
NO				
NO				
NO				

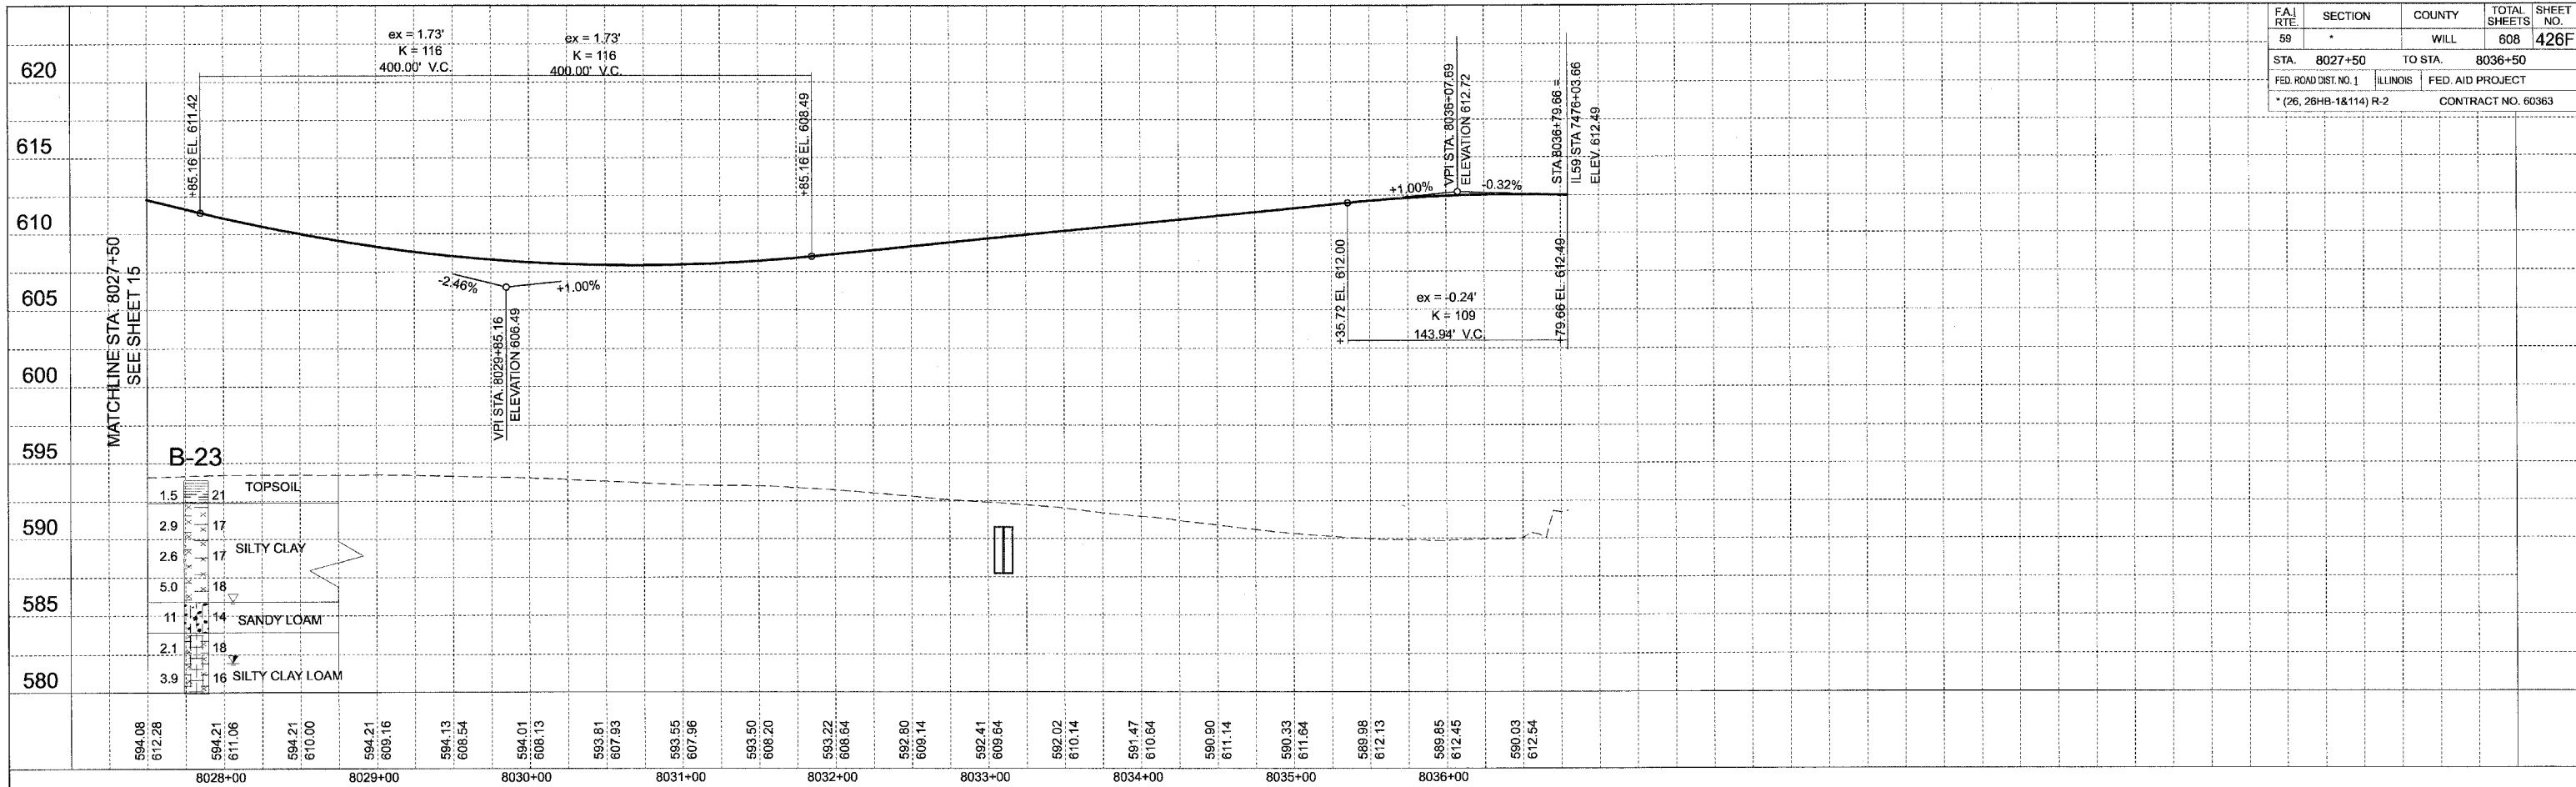

SCALE: VERT. 1" = 5'  
HORIZ. 1" = 50'

NORTHBOUND IL 59 EXIT RAMP ROADWAY PROFILE



STA 8027+50 TO 8036+50