


FAJ RTE.	SECTION	COUNTY	TOTAL SHEETS	SHEET NO.
59		WILL	608	426H
STA. 7027+50		TO STA. 7035+10.92		
FED. ROAD DIST. NO. 1		ILLINOIS FED. AID PROJECT		
* (26, 26HB-1&114) R-2		CONTRACT NO. 60363		

PLAN	SURVEYED	DATE
	PLOTTED	
	CHECKED	
	BY	
	NO. _____	
	FILE NAME	

PROFILE	SURVEYED	DATE
	PLOTTED	
	CHECKED	
	BY	
	NO. _____	
	STRUCTURE NOTATION	

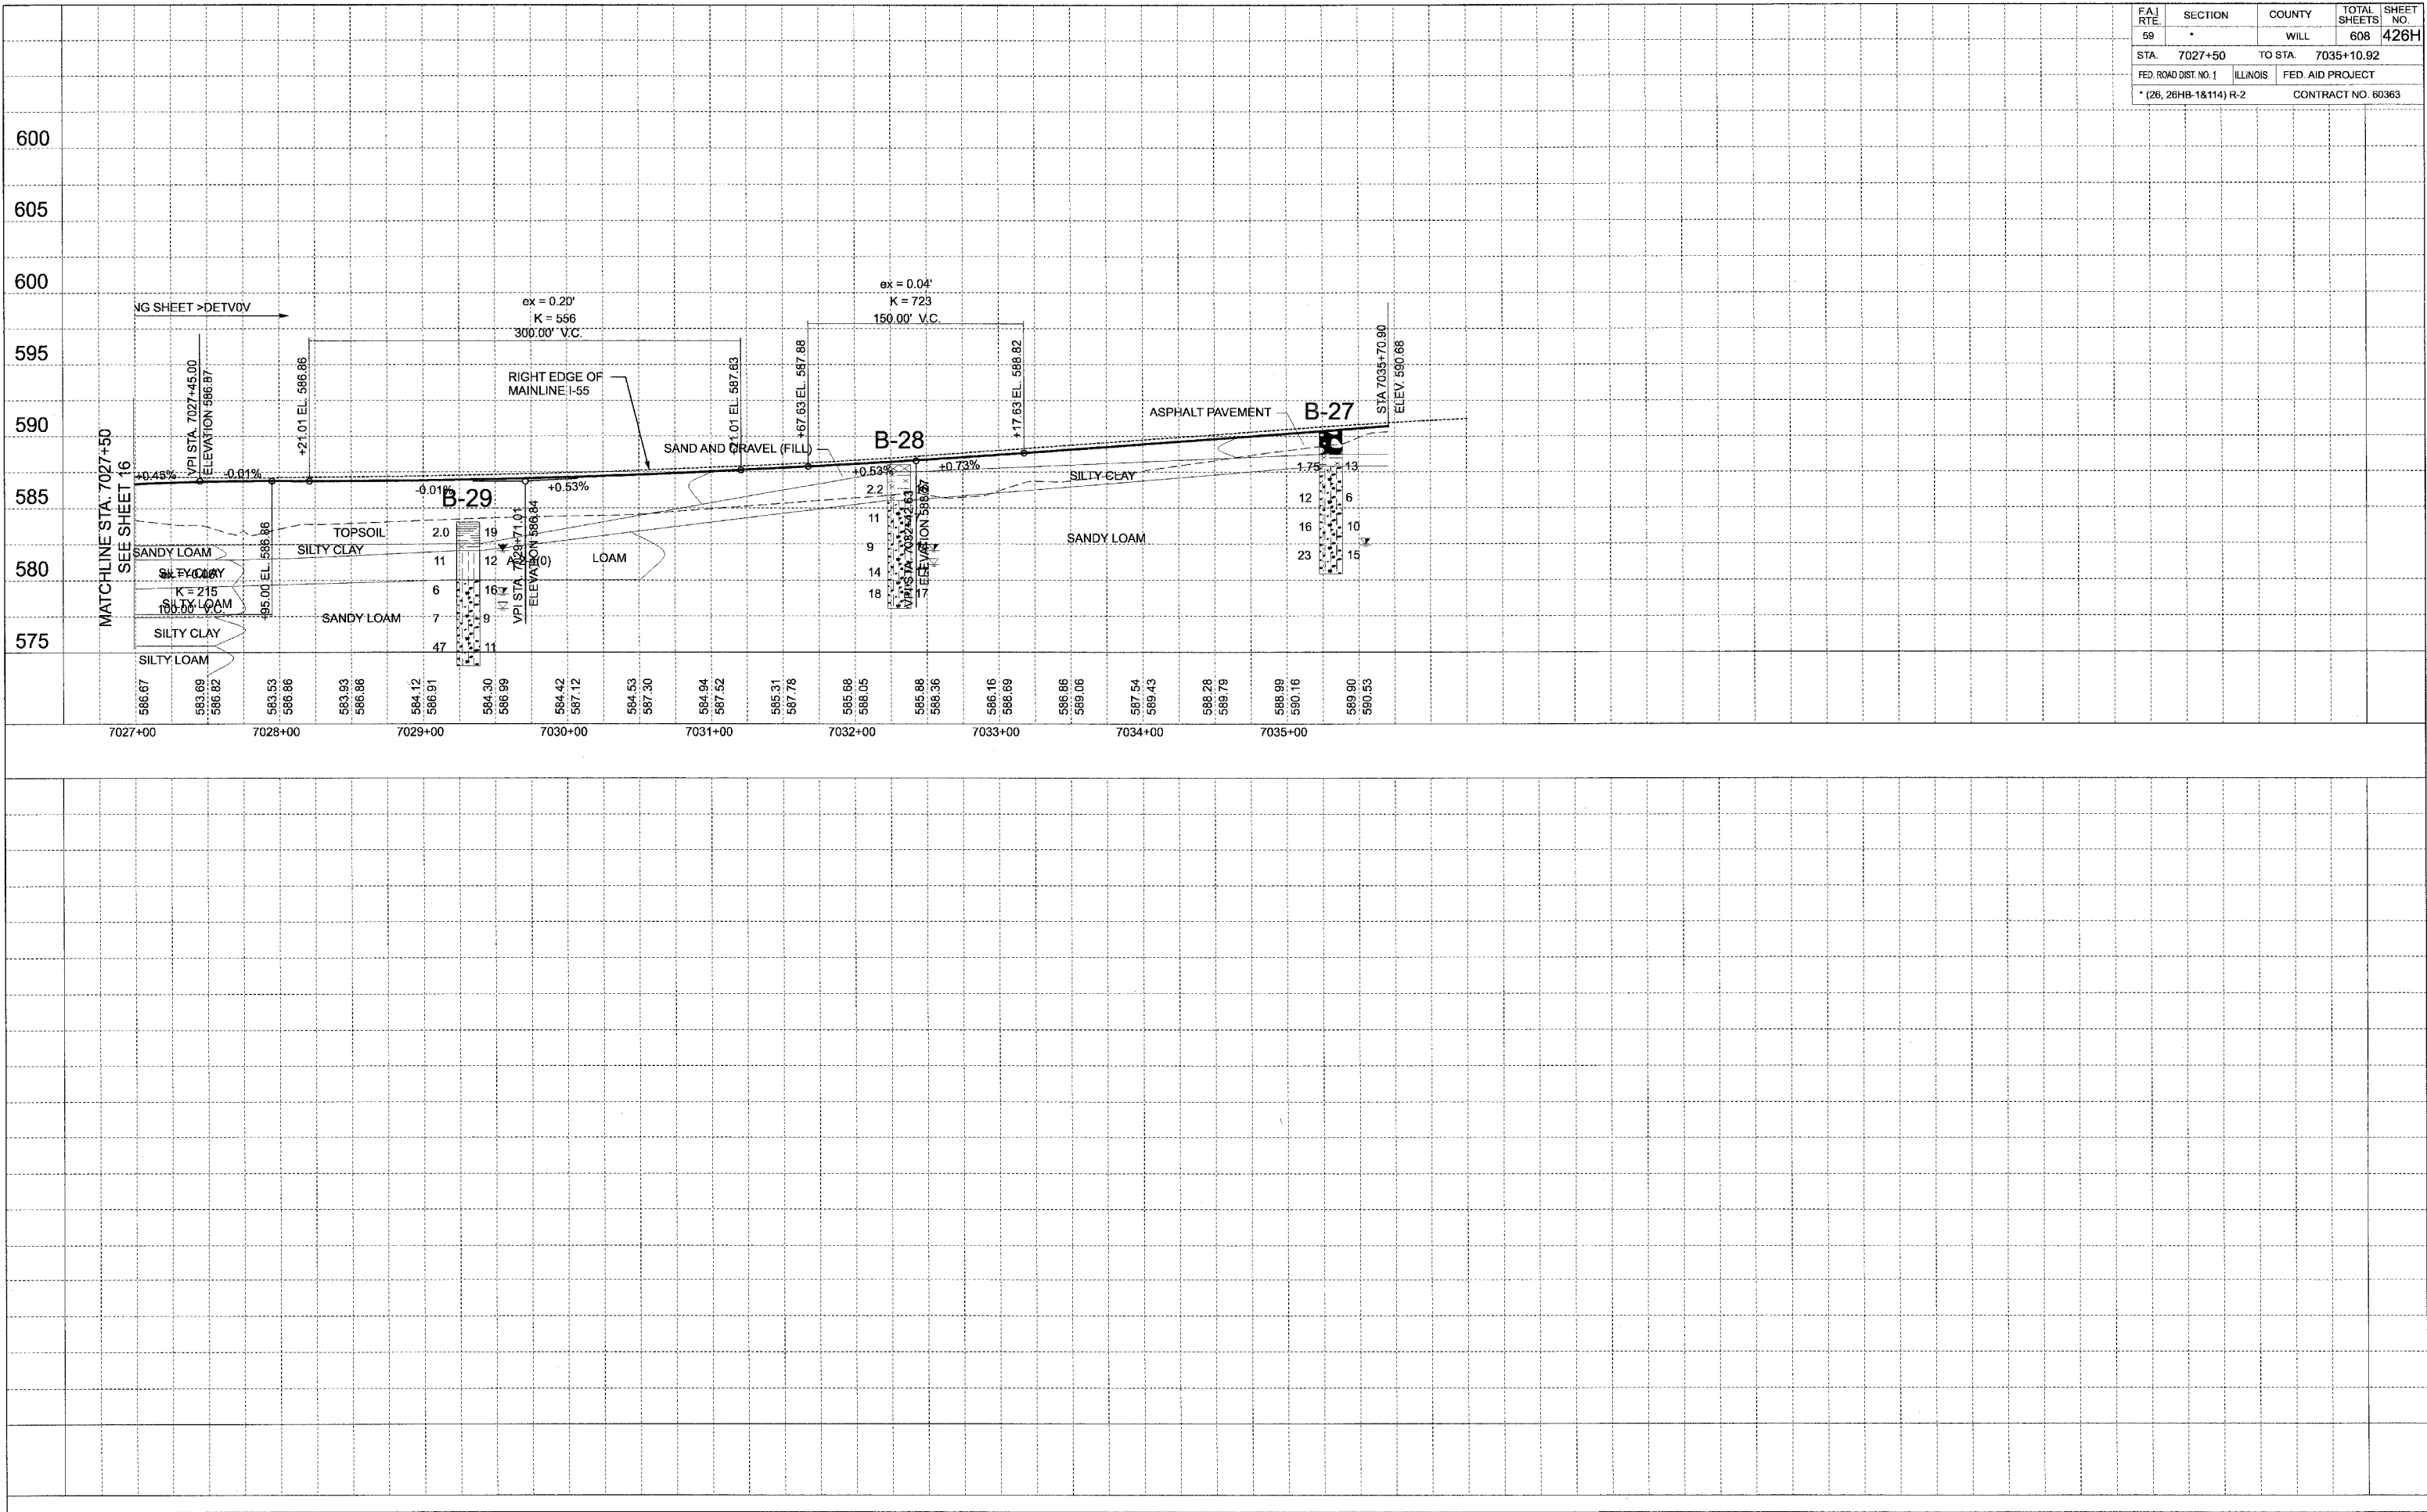

SCALE: VERT. 1" = 5'
 HORIZ. 1" = 50'

SOUTHBOUND ENTRANCE RAMP ROADWAY PROFILE



STA 7027+00 TO 7035+70.92