



F.A. RTE.	SECTION	COUNTY	TOTAL SHEETS	SHEET NO.
59	*	WILL	608	4261
STA. 4002+00	TO STA. 4032+00			
FED. ROAD DIST. NO. 1	ILLINOIS	FED. AID PROJECT		
* (26, 26HB-1&114) R-2		CONTRACT NO. 60363		

PLAN SURVEYED BY DATE  
 PLOTTED BY DATE  
 ALIGNED BY DATE  
 CHECKED BY DATE  
 RT OF WAY CHECKED BY DATE  
 NO. DADD FILE NAME

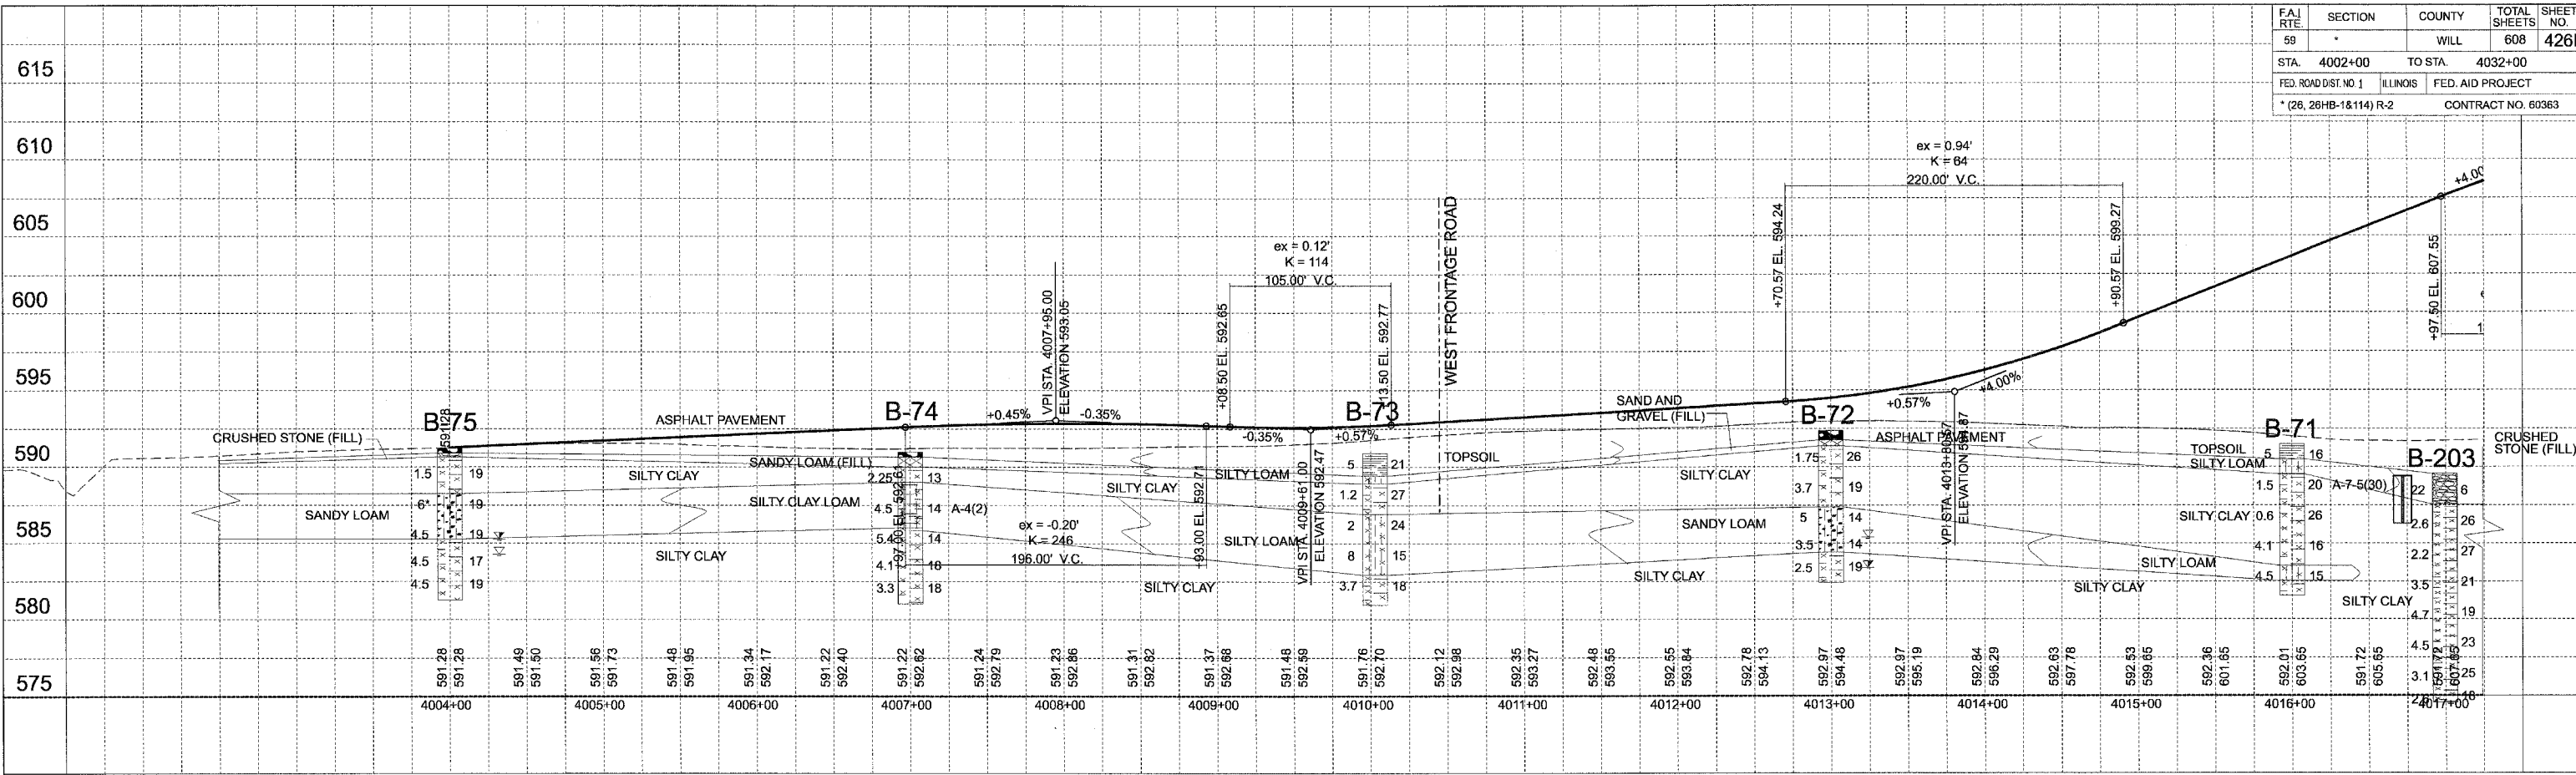

PROFILE SURVEYED BY DATE  
 PLOTTED BY DATE  
 CHECKED BY DATE  
 S.M. NOTED BY DATE  
 STRUCTURE NOTATION CHNO

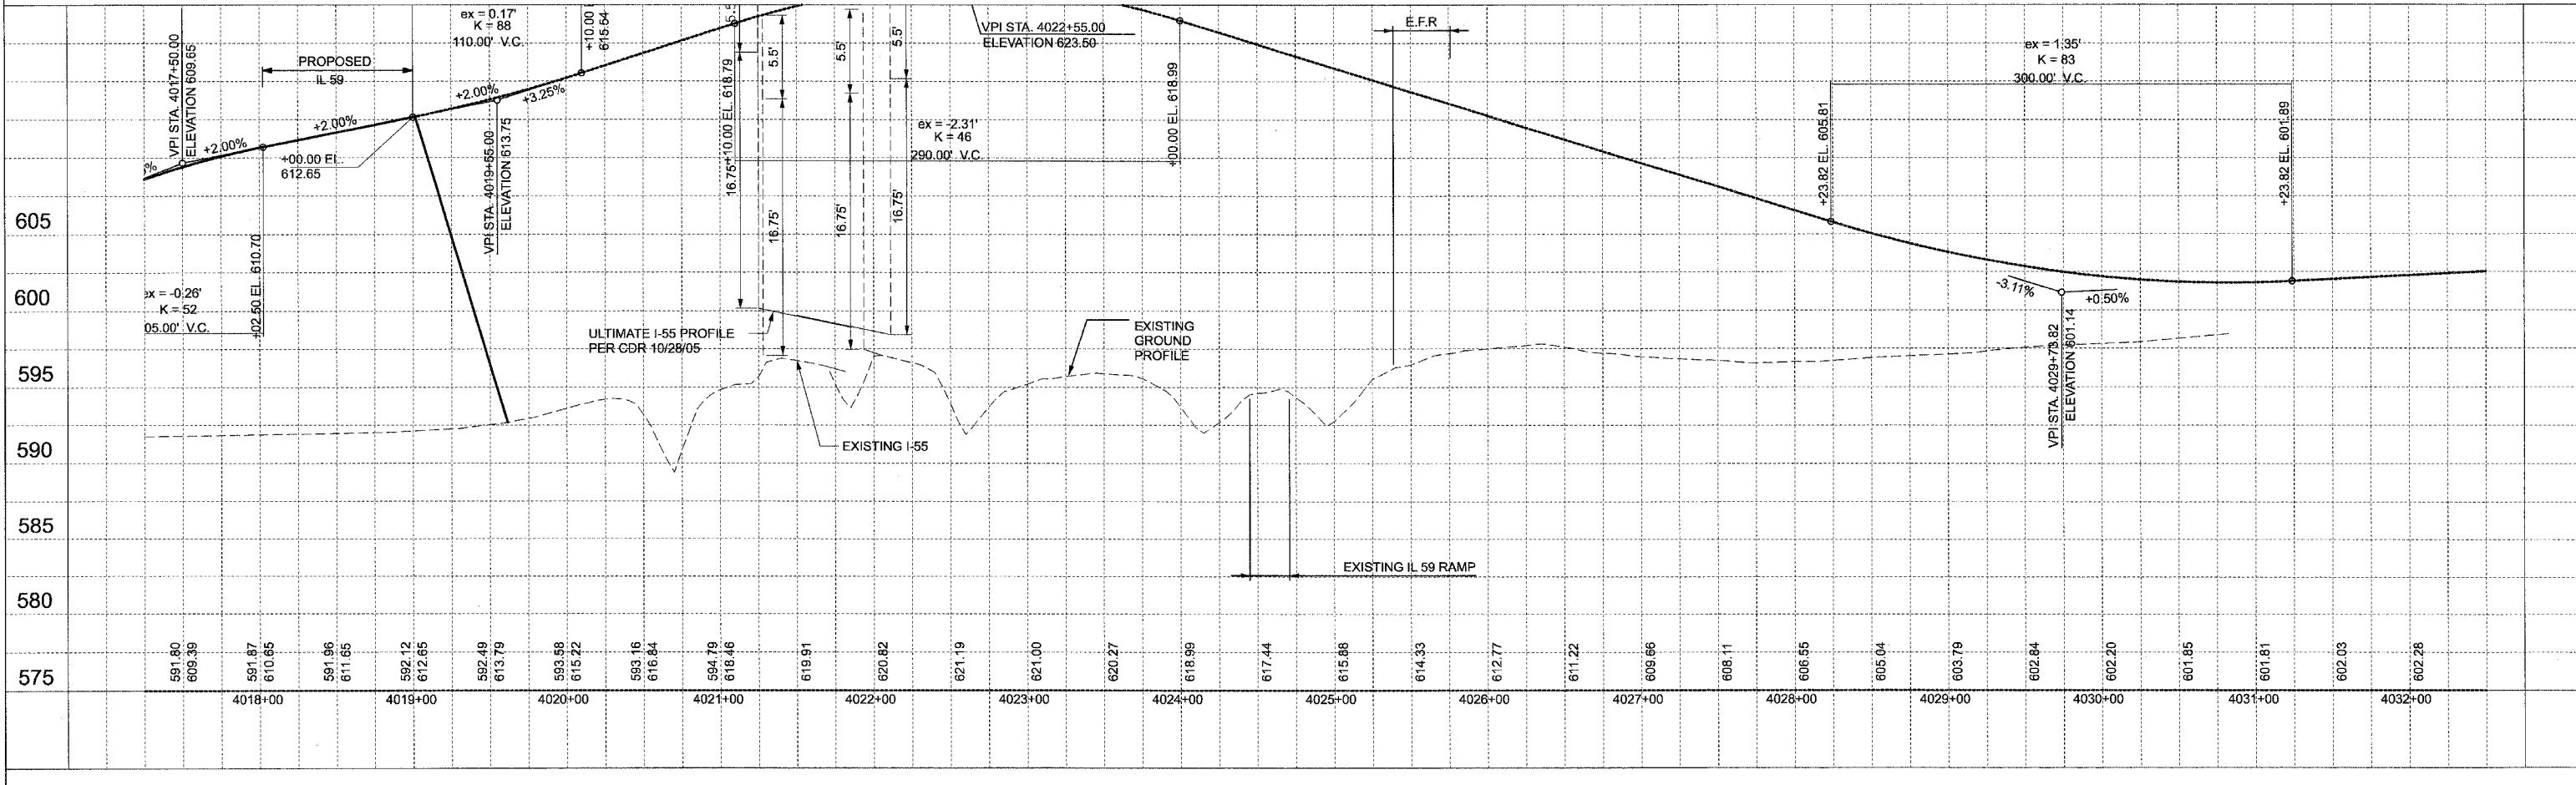

SCALE: VERT. 1" = 5'  
 HORIZ. 1" = 50'

SEIL RD ROADWAY PROFILE



STA 4002+00 TO 4032+00