


REVISIONS	DATE

BY	DATE

BY	DATE

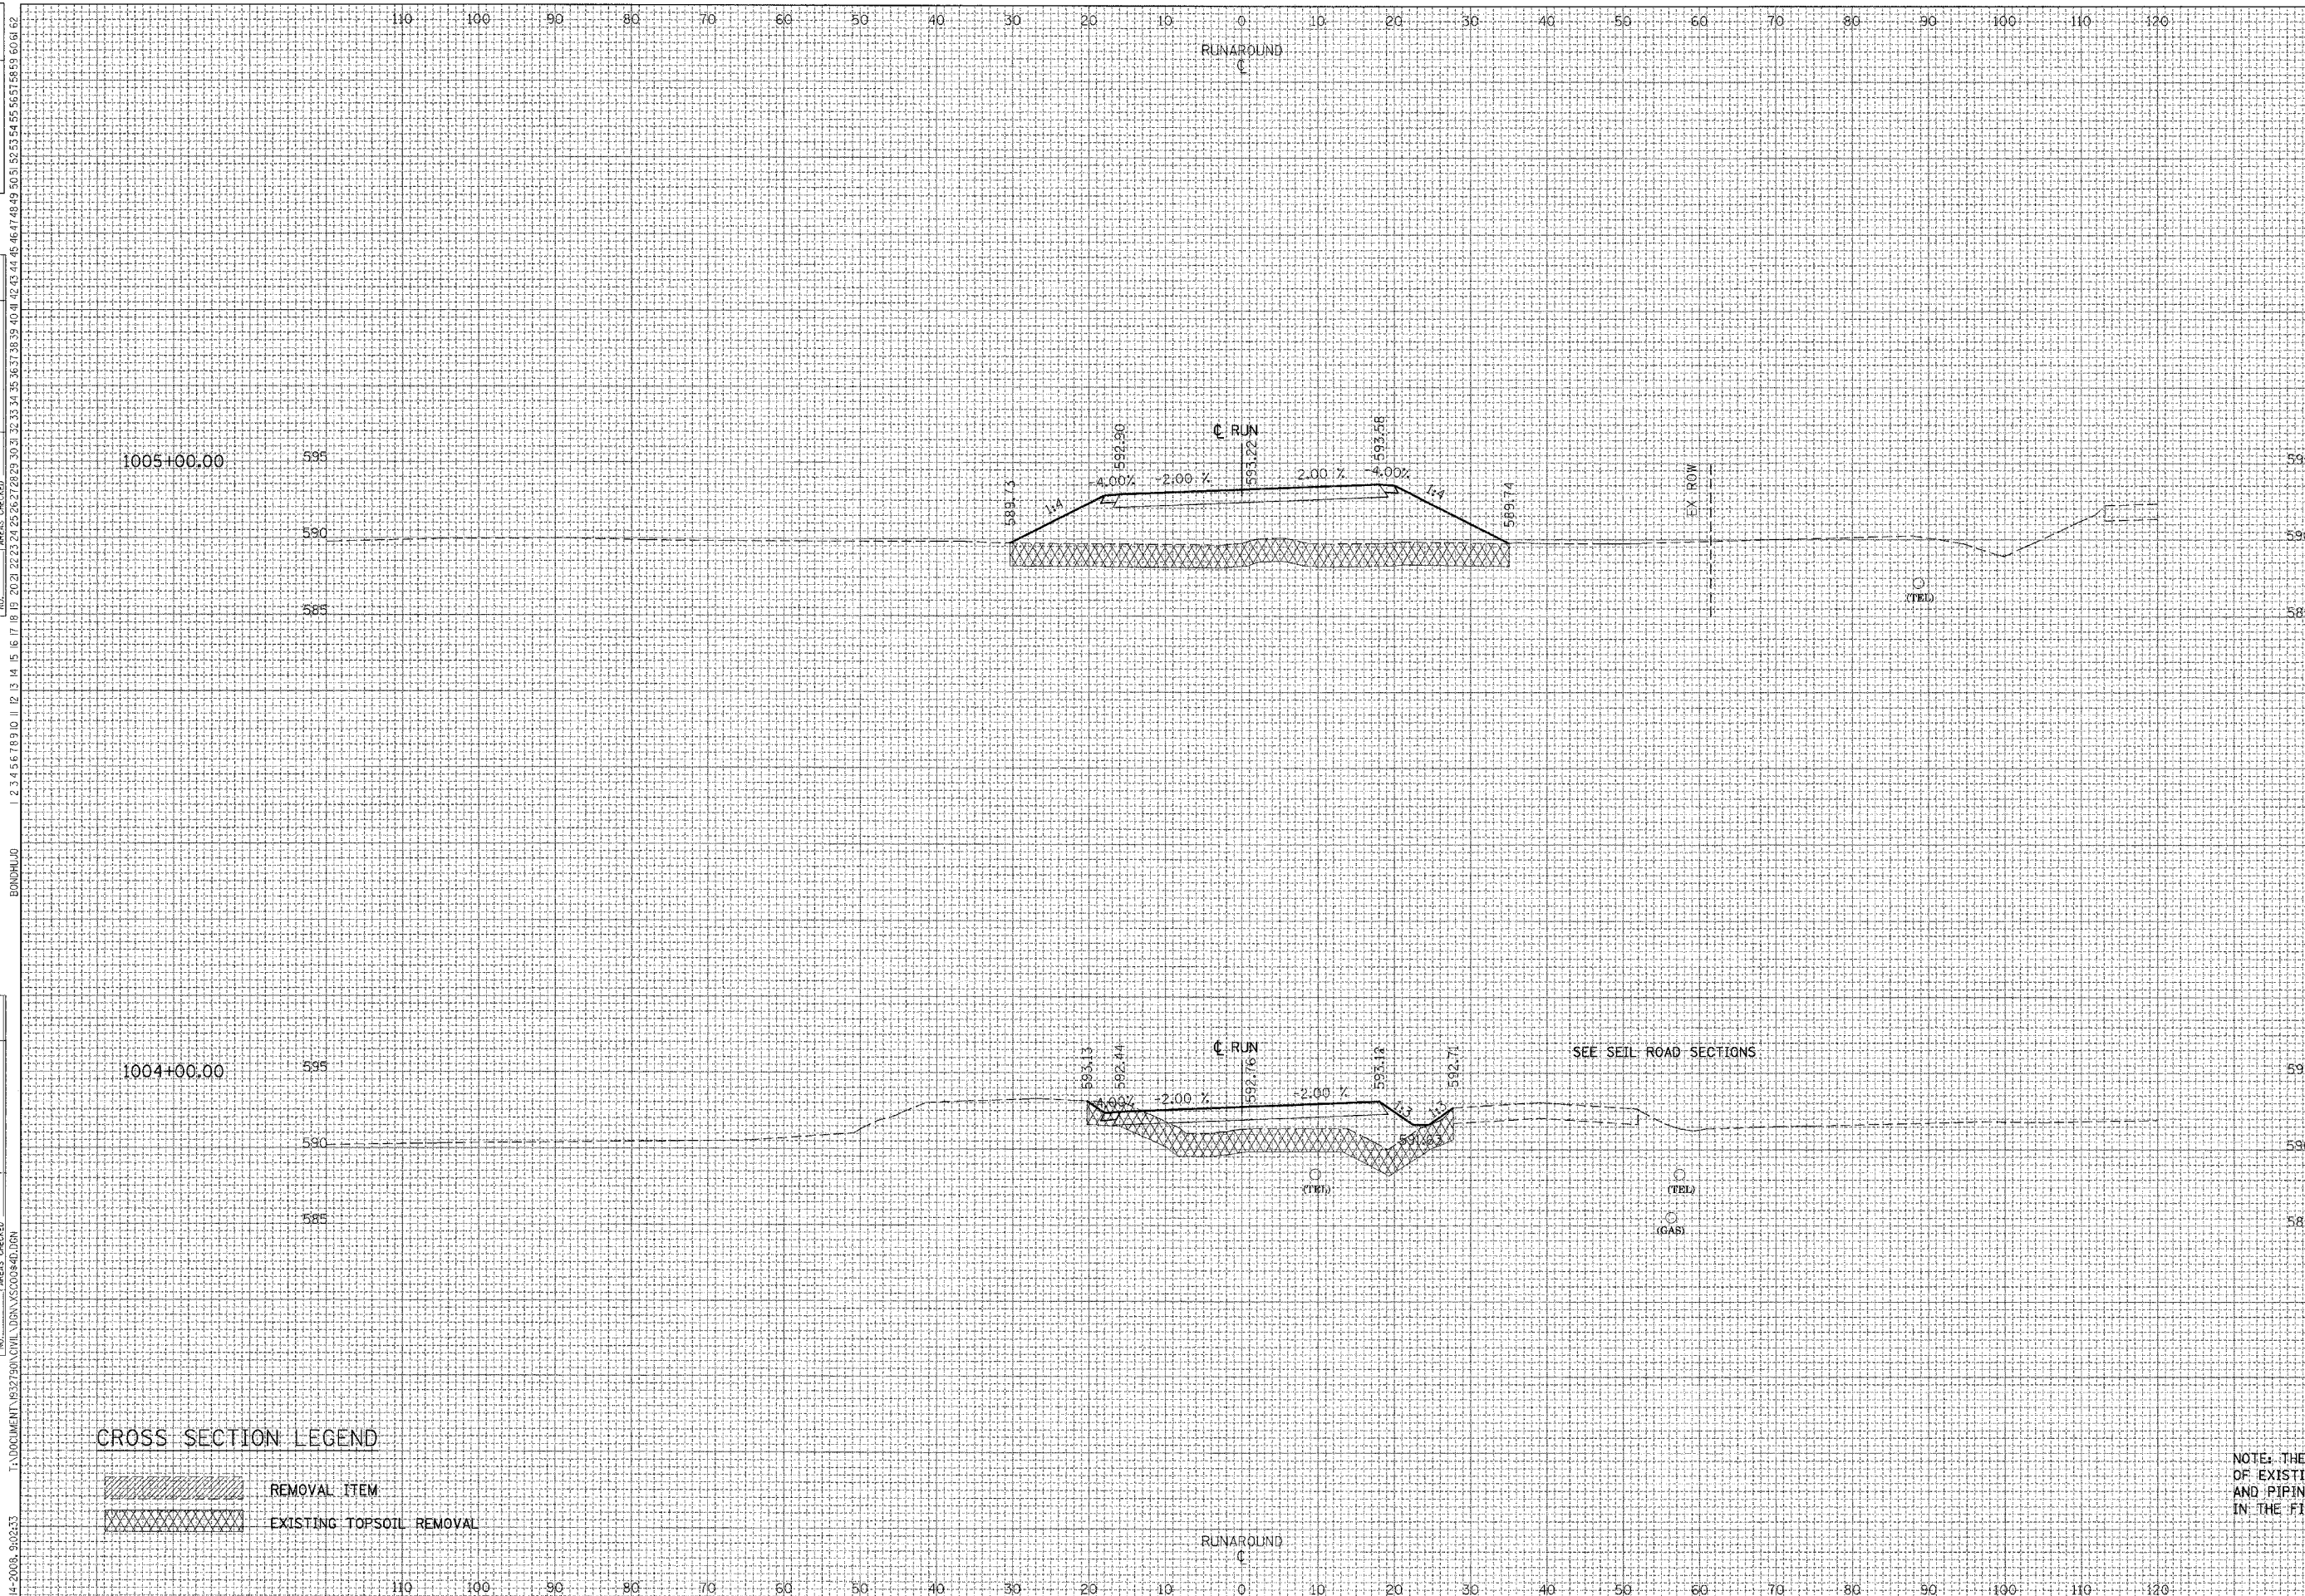

F.A. RTE.	SECTION	COUNTY	TOTAL SHEETS	SHEET NO.
55	*	WILL	608	465
STA.		TO STA.		
FED. ROAD DIST. NO. 1		ILLINOIS	FED. AID PROJECT	
* (26HB-1&114) R-2				

ALL UNITS IN SQ. FT.		PRE-STAGE
EARTH EXCAVATION=	0.00	
EMBANKMENT=	247.07	
TOPSOIL PLACEMENT=	0.00	
TOPSOIL EXCAVATION=	98.42	

ALL UNITS IN SQ. FT.		PRE-STAGE
EARTH EXCAVATION=	0.00	
EMBANKMENT=	98.97	
TOPSOIL PLACEMENT=	0.00	
TOPSOIL EXCAVATION=	76.66	

CROSS SECTION LEGEND

	REMOVAL ITEM
	EXISTING TOPSOIL REMOVAL

NOTE: THE EXACT LOCATION AND ELEVATION OF EXISTING STRUCTURES, UTILITIES, AND PIPING SHALL BE VERIFIED IN THE FIELD BY THE CONTRACTOR.