

REVISIONS	NAME	DATE


BY	DATE

NO.	DESCRIPTION
1	FINISH SURVEY PLOTTED
2	NOTE BOOK
3	TEMPLATE AREAS CHECKED

BY	DATE

NO.	DESCRIPTION
1	ORIGINAL SURVEY PLOTTED
2	NOTE BOOK
3	TEMPLATE AREAS CHECKED

F.A.I. RTE.	SECTION	COUNTY	TOTAL SHEETS	SHEET NO.
55	•	WILL	608	476
STA.		TO STA.		
FED. ROAD DIST. NO. 1 ILLINOIS FED. AID PROJECT				
• (26HB-1&114) R-2				

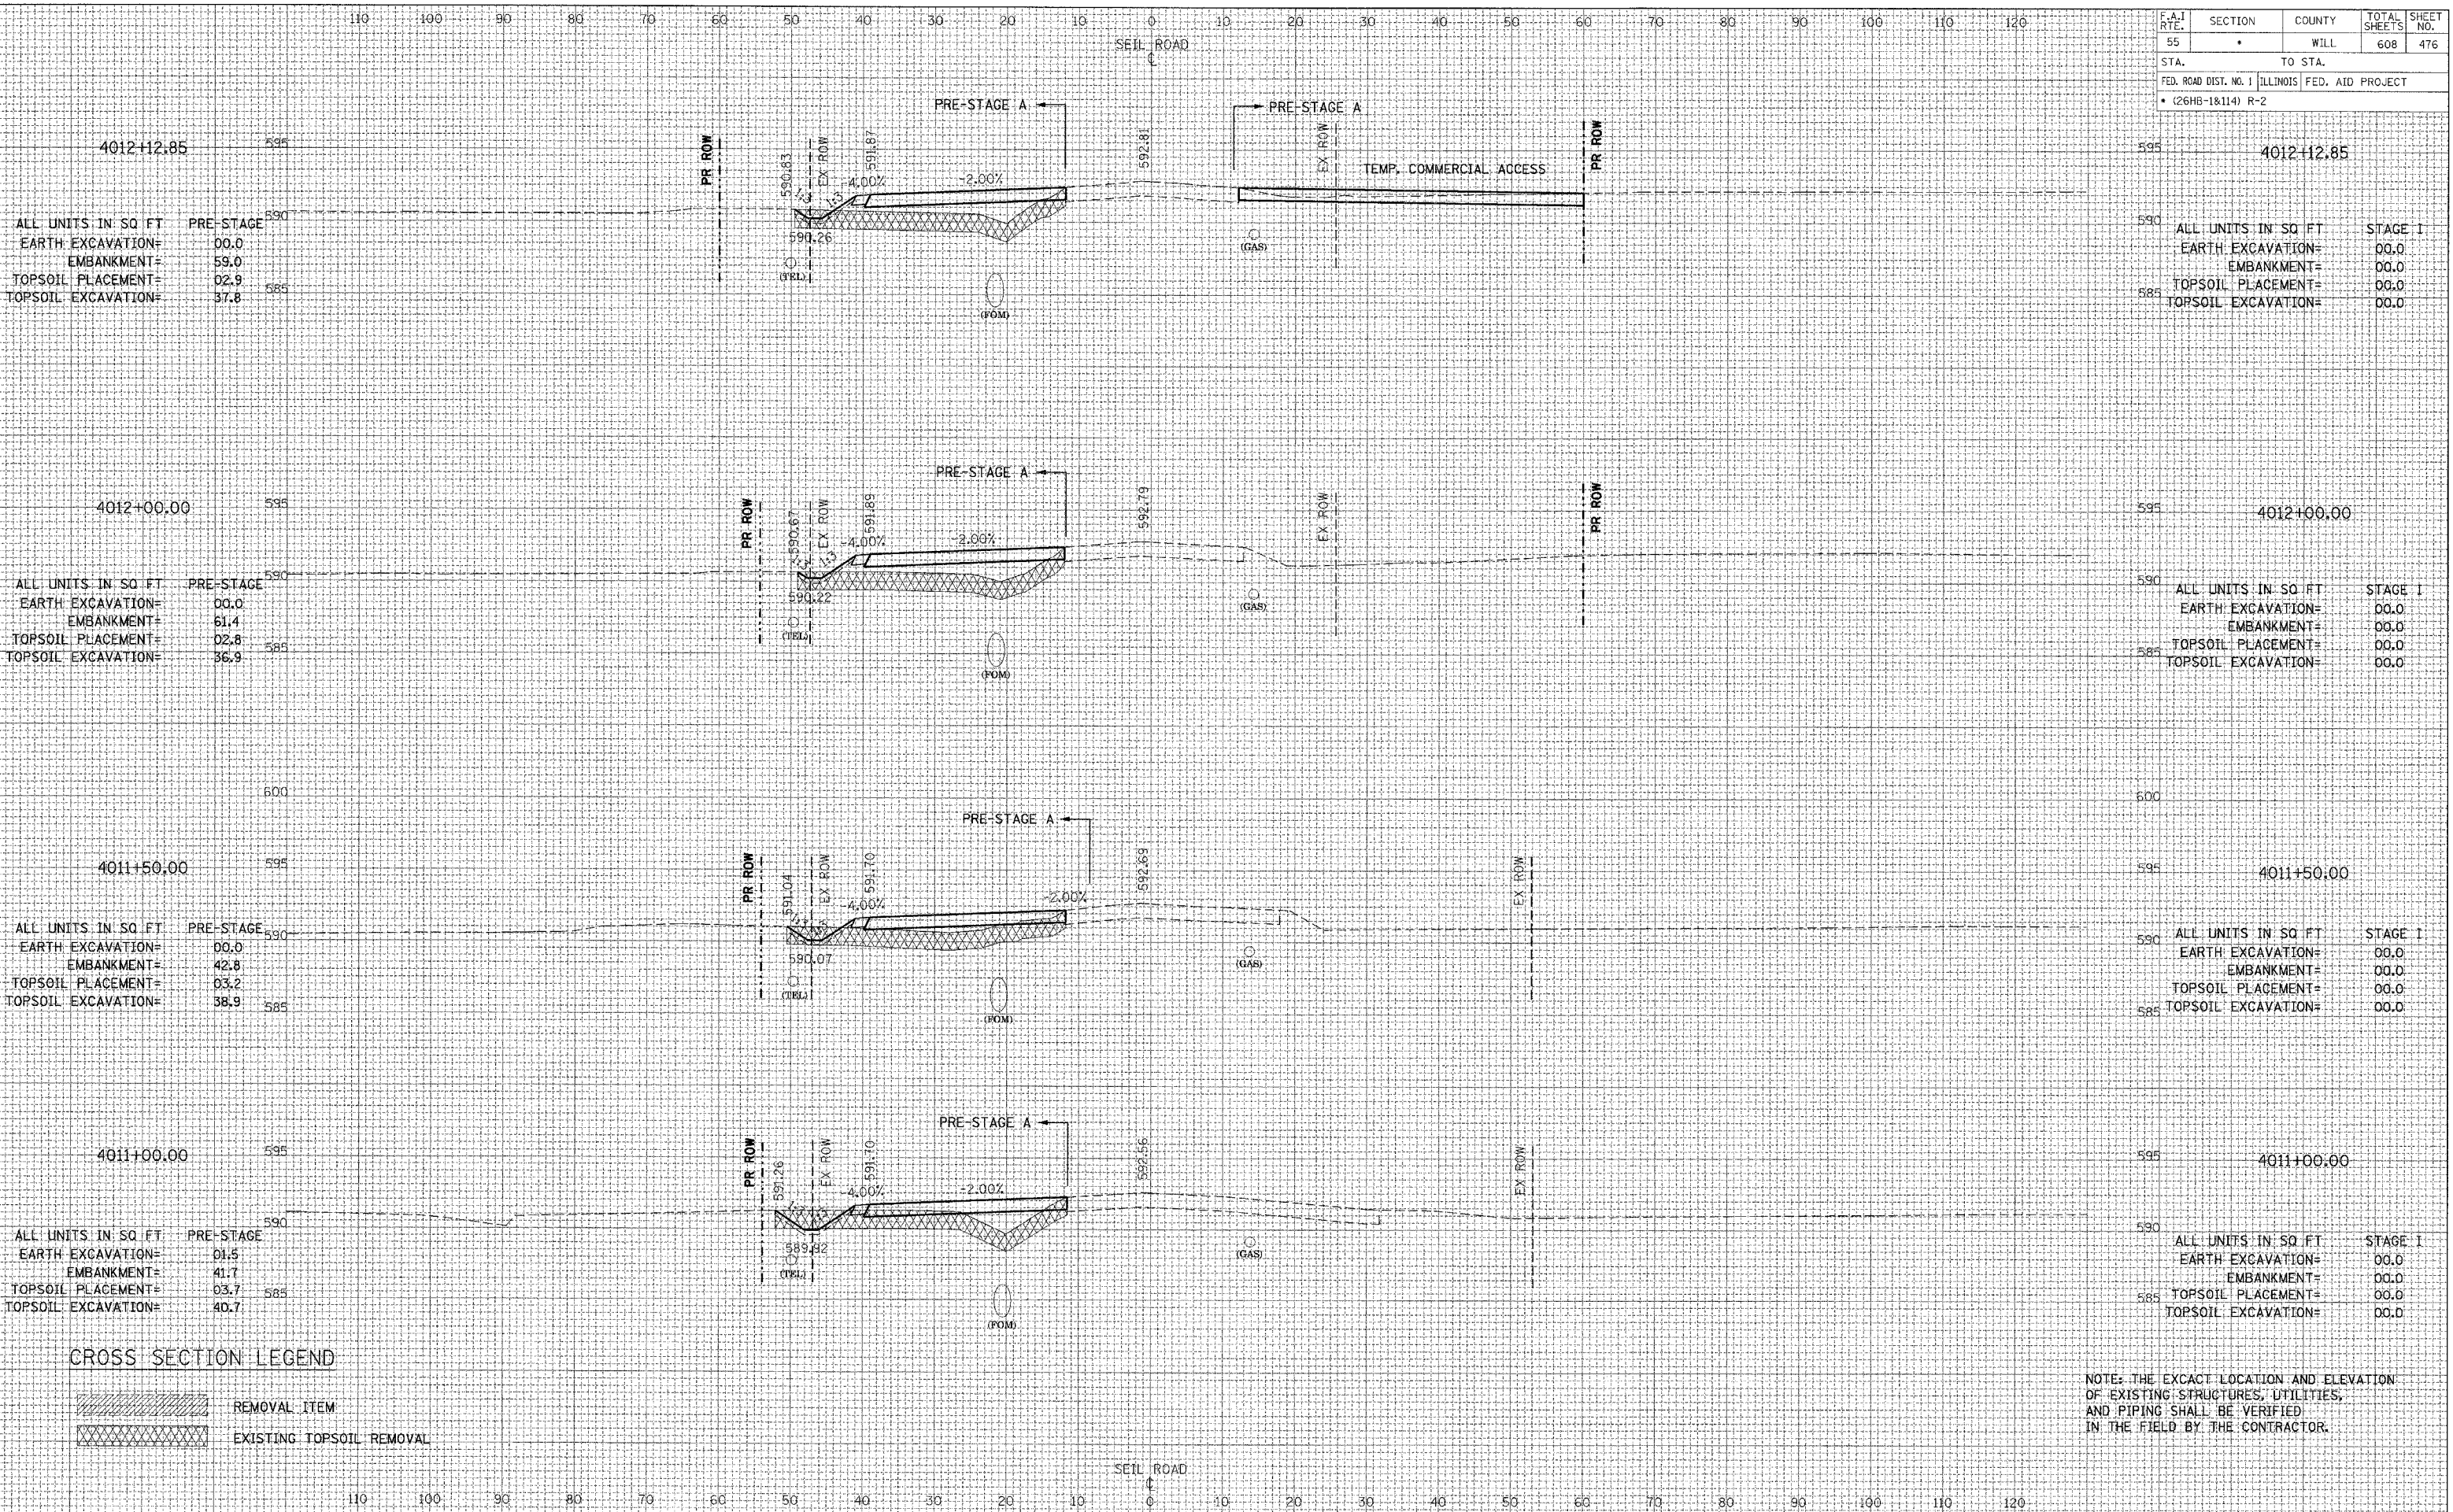

4012+12.85

ALL UNITS IN SQ. FT.	PRE-STAGE
EARTH EXCAVATION=	00.0
EMBANKMENT=	59.0
TOPSOIL PLACEMENT=	02.9
TOPSOIL EXCAVATION=	37.8

4012+12.85

ALL UNITS IN SQ. FT.	STAGE I
EARTH EXCAVATION=	00.0
EMBANKMENT=	00.0
TOPSOIL PLACEMENT=	00.0
TOPSOIL EXCAVATION=	00.0

4012+00.00

ALL UNITS IN SQ. FT.	PRE-STAGE
EARTH EXCAVATION=	00.0
EMBANKMENT=	61.4
TOPSOIL PLACEMENT=	02.8
TOPSOIL EXCAVATION=	36.9

4012+00.00

ALL UNITS IN SQ. FT.	STAGE I
EARTH EXCAVATION=	00.0
EMBANKMENT=	00.0
TOPSOIL PLACEMENT=	00.0
TOPSOIL EXCAVATION=	00.0

4011+50.00

ALL UNITS IN SQ. FT.	PRE-STAGE
EARTH EXCAVATION=	00.0
EMBANKMENT=	42.8
TOPSOIL PLACEMENT=	03.2
TOPSOIL EXCAVATION=	38.9

4011+50.00

ALL UNITS IN SQ. FT.	STAGE I
EARTH EXCAVATION=	00.0
EMBANKMENT=	00.0
TOPSOIL PLACEMENT=	00.0
TOPSOIL EXCAVATION=	00.0

4011+00.00

ALL UNITS IN SQ. FT.	PRE-STAGE
EARTH EXCAVATION=	01.5
EMBANKMENT=	41.7
TOPSOIL PLACEMENT=	03.7
TOPSOIL EXCAVATION=	40.7

4011+00.00

ALL UNITS IN SQ. FT.	STAGE I
EARTH EXCAVATION=	00.0
EMBANKMENT=	00.0
TOPSOIL PLACEMENT=	00.0
TOPSOIL EXCAVATION=	00.0

CROSS SECTION LEGEND

	REMOVAL ITEM
	EXISTING TOPSOIL REMOVAL

NOTE: THE EXACT LOCATION AND ELEVATION OF EXISTING STRUCTURES, UTILITIES, AND PIPING SHALL BE VERIFIED IN THE FIELD BY THE CONTRACTOR.