

DATE	
NAME	


BY	
DATE	
NAME	

DATE	
NAME	

DATE	
NAME	

DATE	
NAME	

DATE	
NAME	

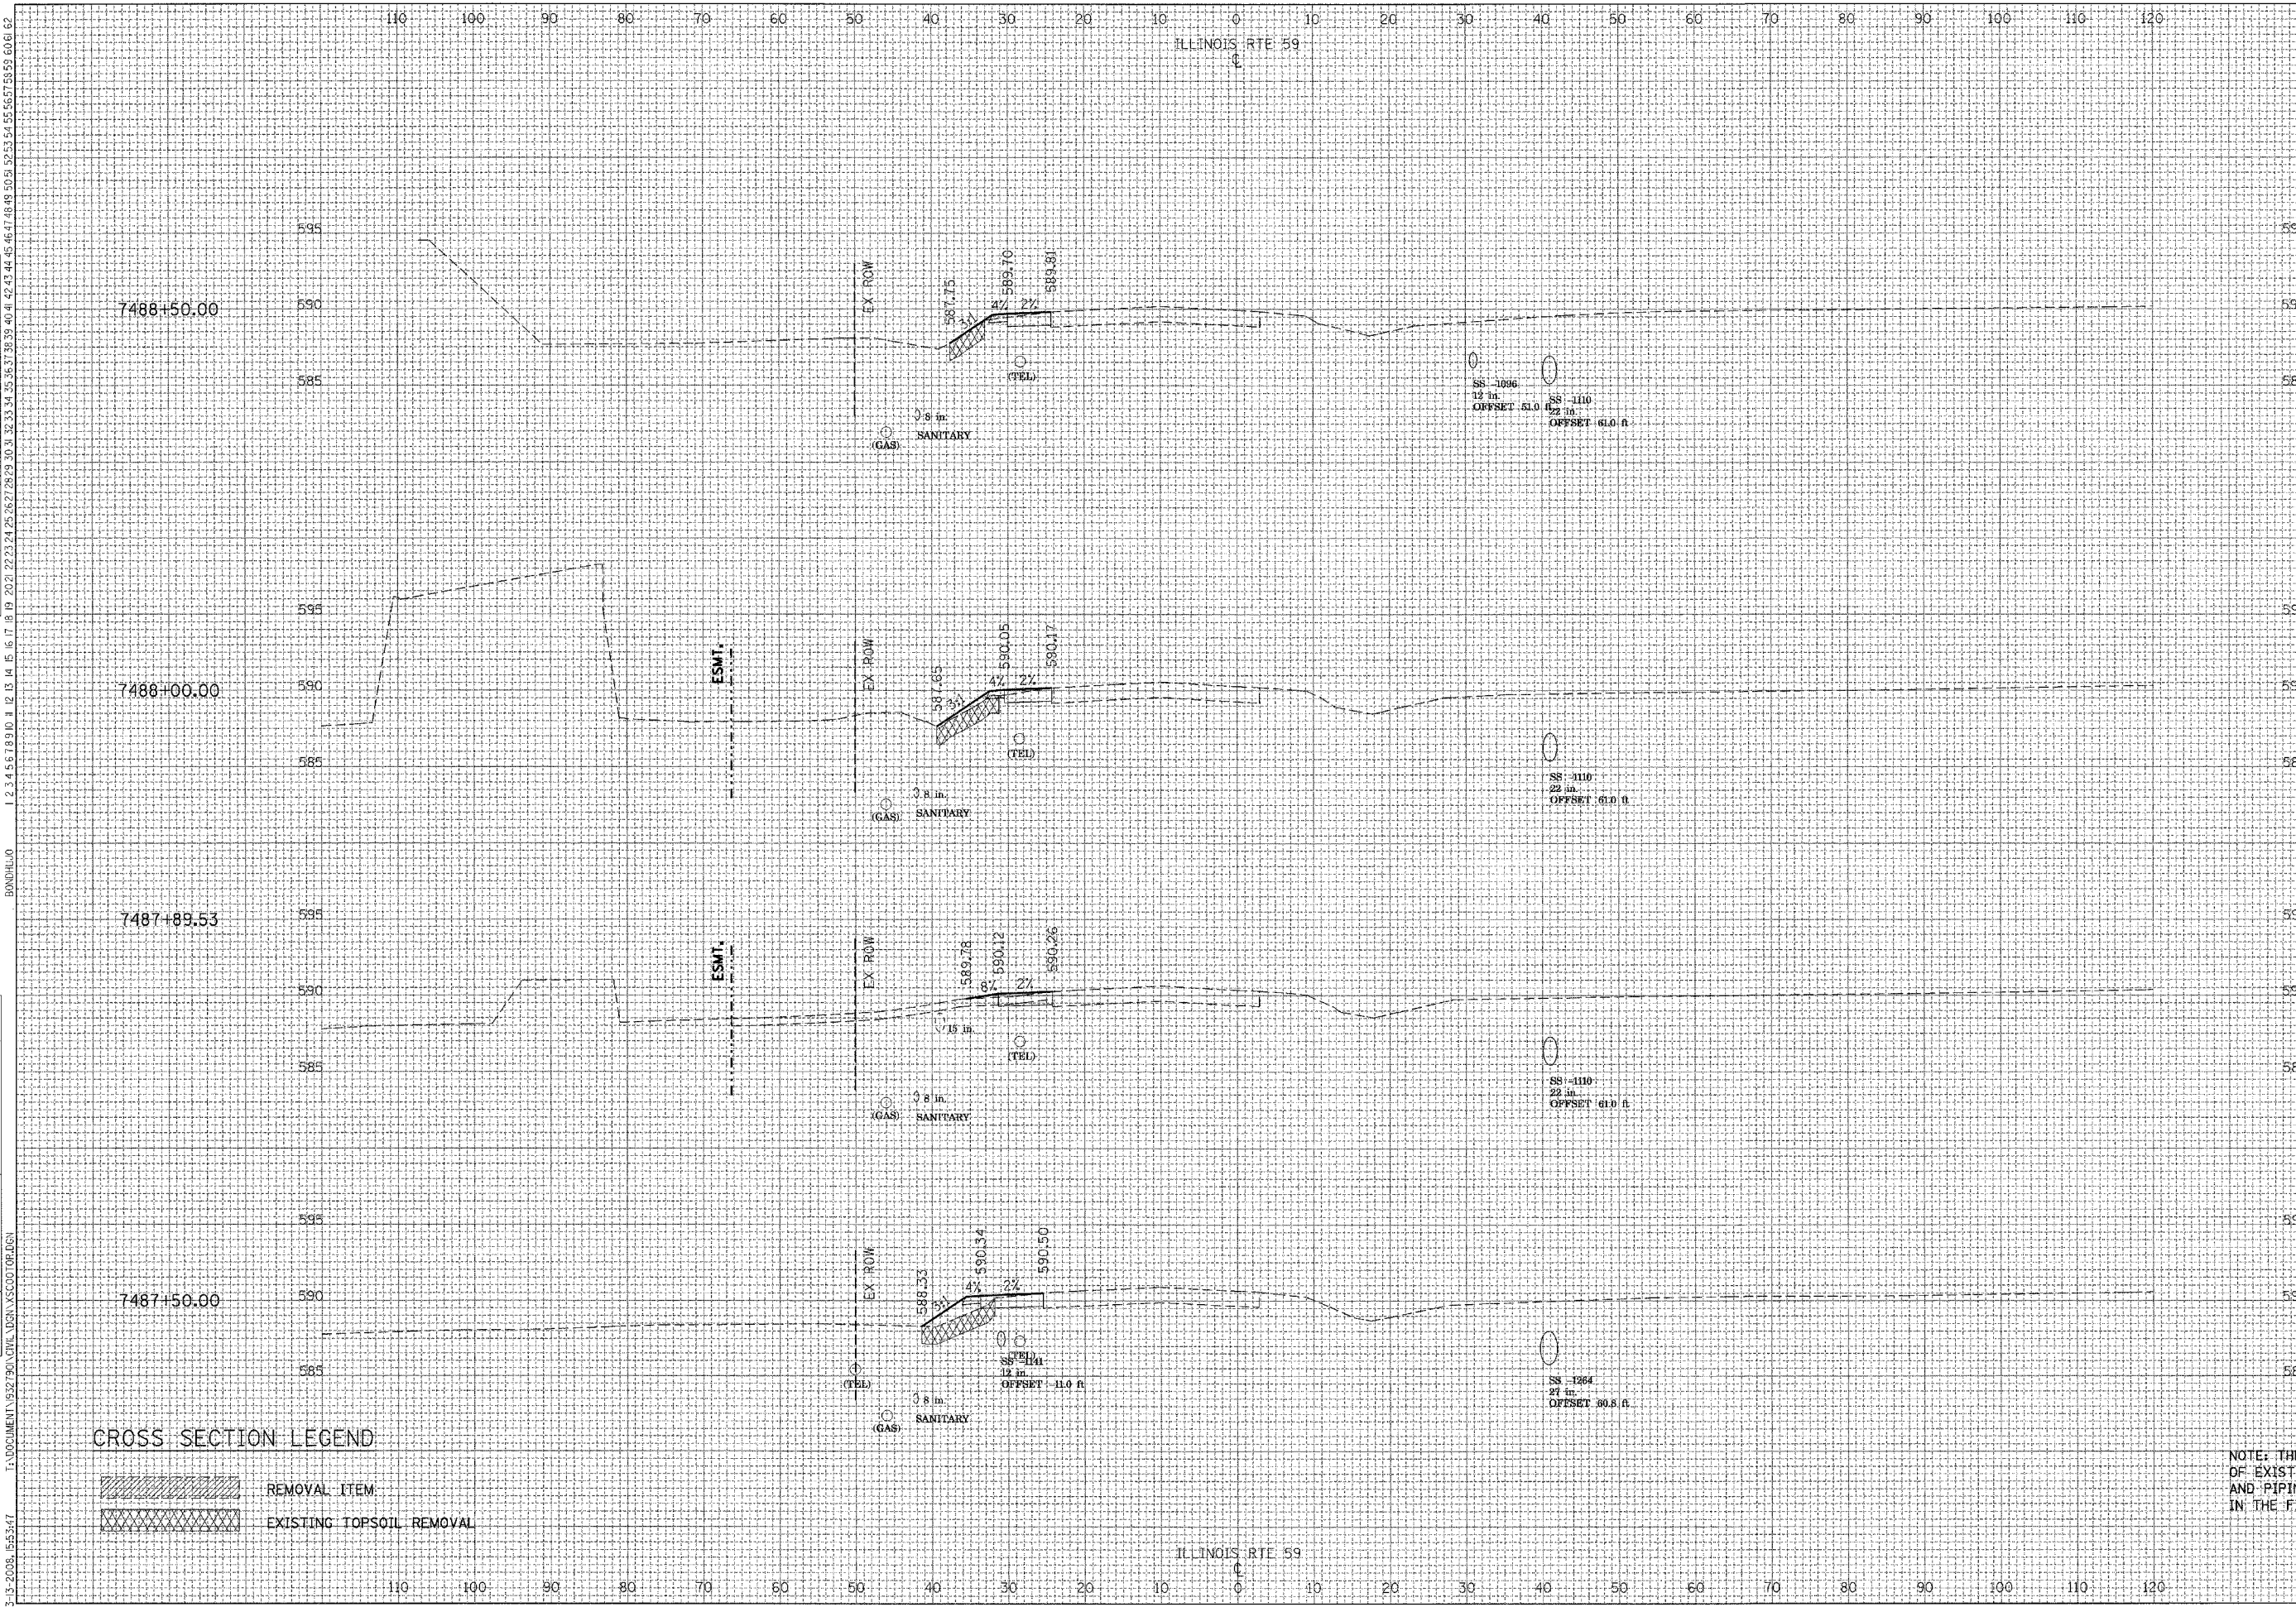

F.A.I. RTE.	SECTION	COUNTY	TOTAL SHEETS	SHEET NO.
55	*	WILL	608	483
STA.	TO STA.			
FED. ROAD DIST. NO. 1 ILLINOIS FED. AID PROJECT				
* (26HB-1&114) R-2				

ALL UNITS IN SQ FT	STAGE I
EARTH EXCAVATION=	4.67
EMBANKMENT=	5.48
TOPSOIL PLACEMENT=	0.00
TOPSOIL EXCAVATION=	5.24

ALL UNITS IN SQ FT	STAGE I
EARTH EXCAVATION=	4.34
EMBANKMENT=	10.81
TOPSOIL PLACEMENT=	0.00
TOPSOIL EXCAVATION=	9.37

ALL UNITS IN SQ FT	STAGE I
EARTH EXCAVATION=	4.81
EMBANKMENT=	15.39
TOPSOIL PLACEMENT=	0.00
TOPSOIL EXCAVATION=	10.99

CROSS SECTION LEGEND

- REMOVAL ITEM
- EXISTING TOPSOIL REMOVAL

NOTE: THE EXACT LOCATION AND ELEVATION OF EXISTING STRUCTURES, UTILITIES, AND PIPING SHALL BE VERIFIED IN THE FIELD BY THE CONTRACTOR.