


REVISIONS	DATE

BY	DATE

FINAL SURVEY	DATE

ORIGINAL SURVEY	DATE

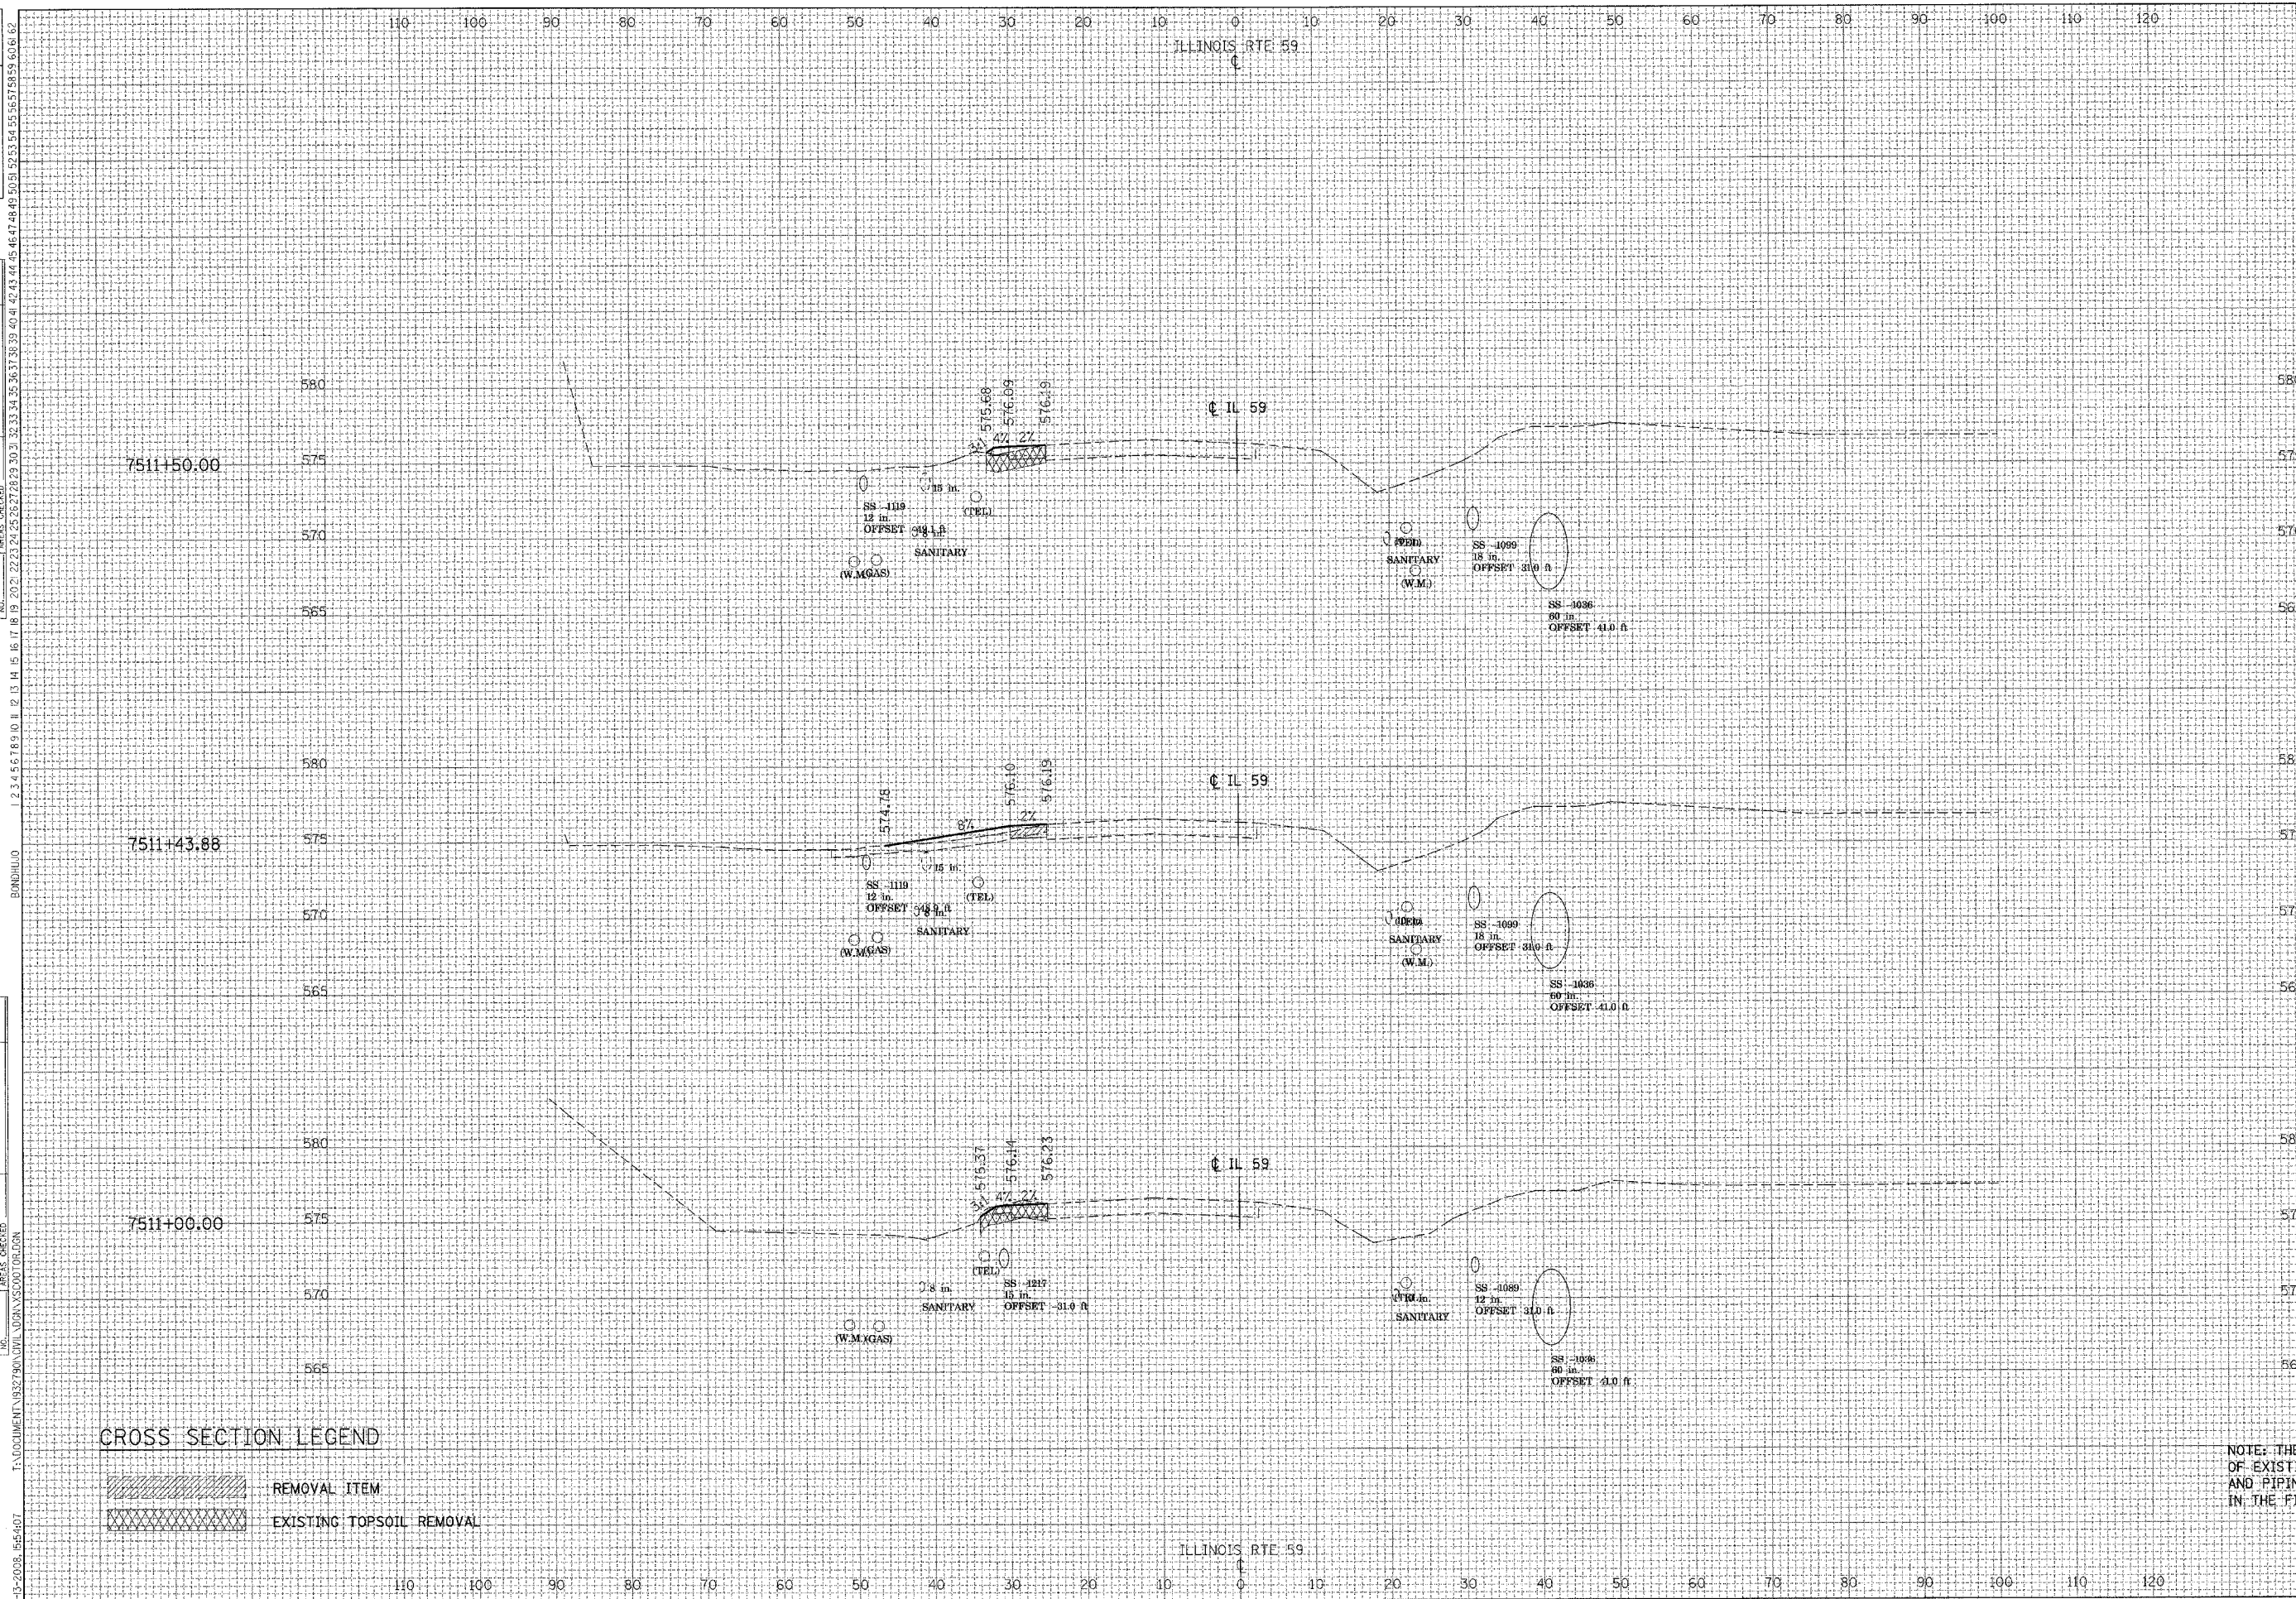

F.A.I. RTE.	SECTION	COUNTY	TOTAL SHEETS	SHEET NO.
55	*	WILL	608	501
STA.	TO STA.			
FED. ROAD DIST. NO. 1 ILLINOIS FED. AID PROJECT				
* (26HB-18114) R-2				

570	ALL UNITS IN SQ. FT.	STAGE I
	EARTH EXCAVATION=	0.00
	EMBANKMENT=	5.74
	TOPSOIL PLACEMENT=	0.00
565	TOPSOIL EXCAVATION=	9.00

570	ALL UNITS IN SQ. FT.	STAGE I
	EARTH EXCAVATION=	0.00
	EMBANKMENT=	3.78
	TOPSOIL PLACEMENT=	0.00
565	TOPSOIL EXCAVATION=	10.17

**CROSS SECTION LEGEND**

	REMOVAL ITEM
	EXISTING TOPSOIL REMOVAL

NOTE: THE EXACT LOCATION AND ELEVATION OF EXISTING STRUCTURES, UTILITIES, AND PIPING SHALL BE VERIFIED IN THE FIELD BY THE CONTRACTOR.