


REVISIONS	DATE

BY	DATE

FINISHED SURVEY	DATE

ORIGINAL SURVEY	DATE

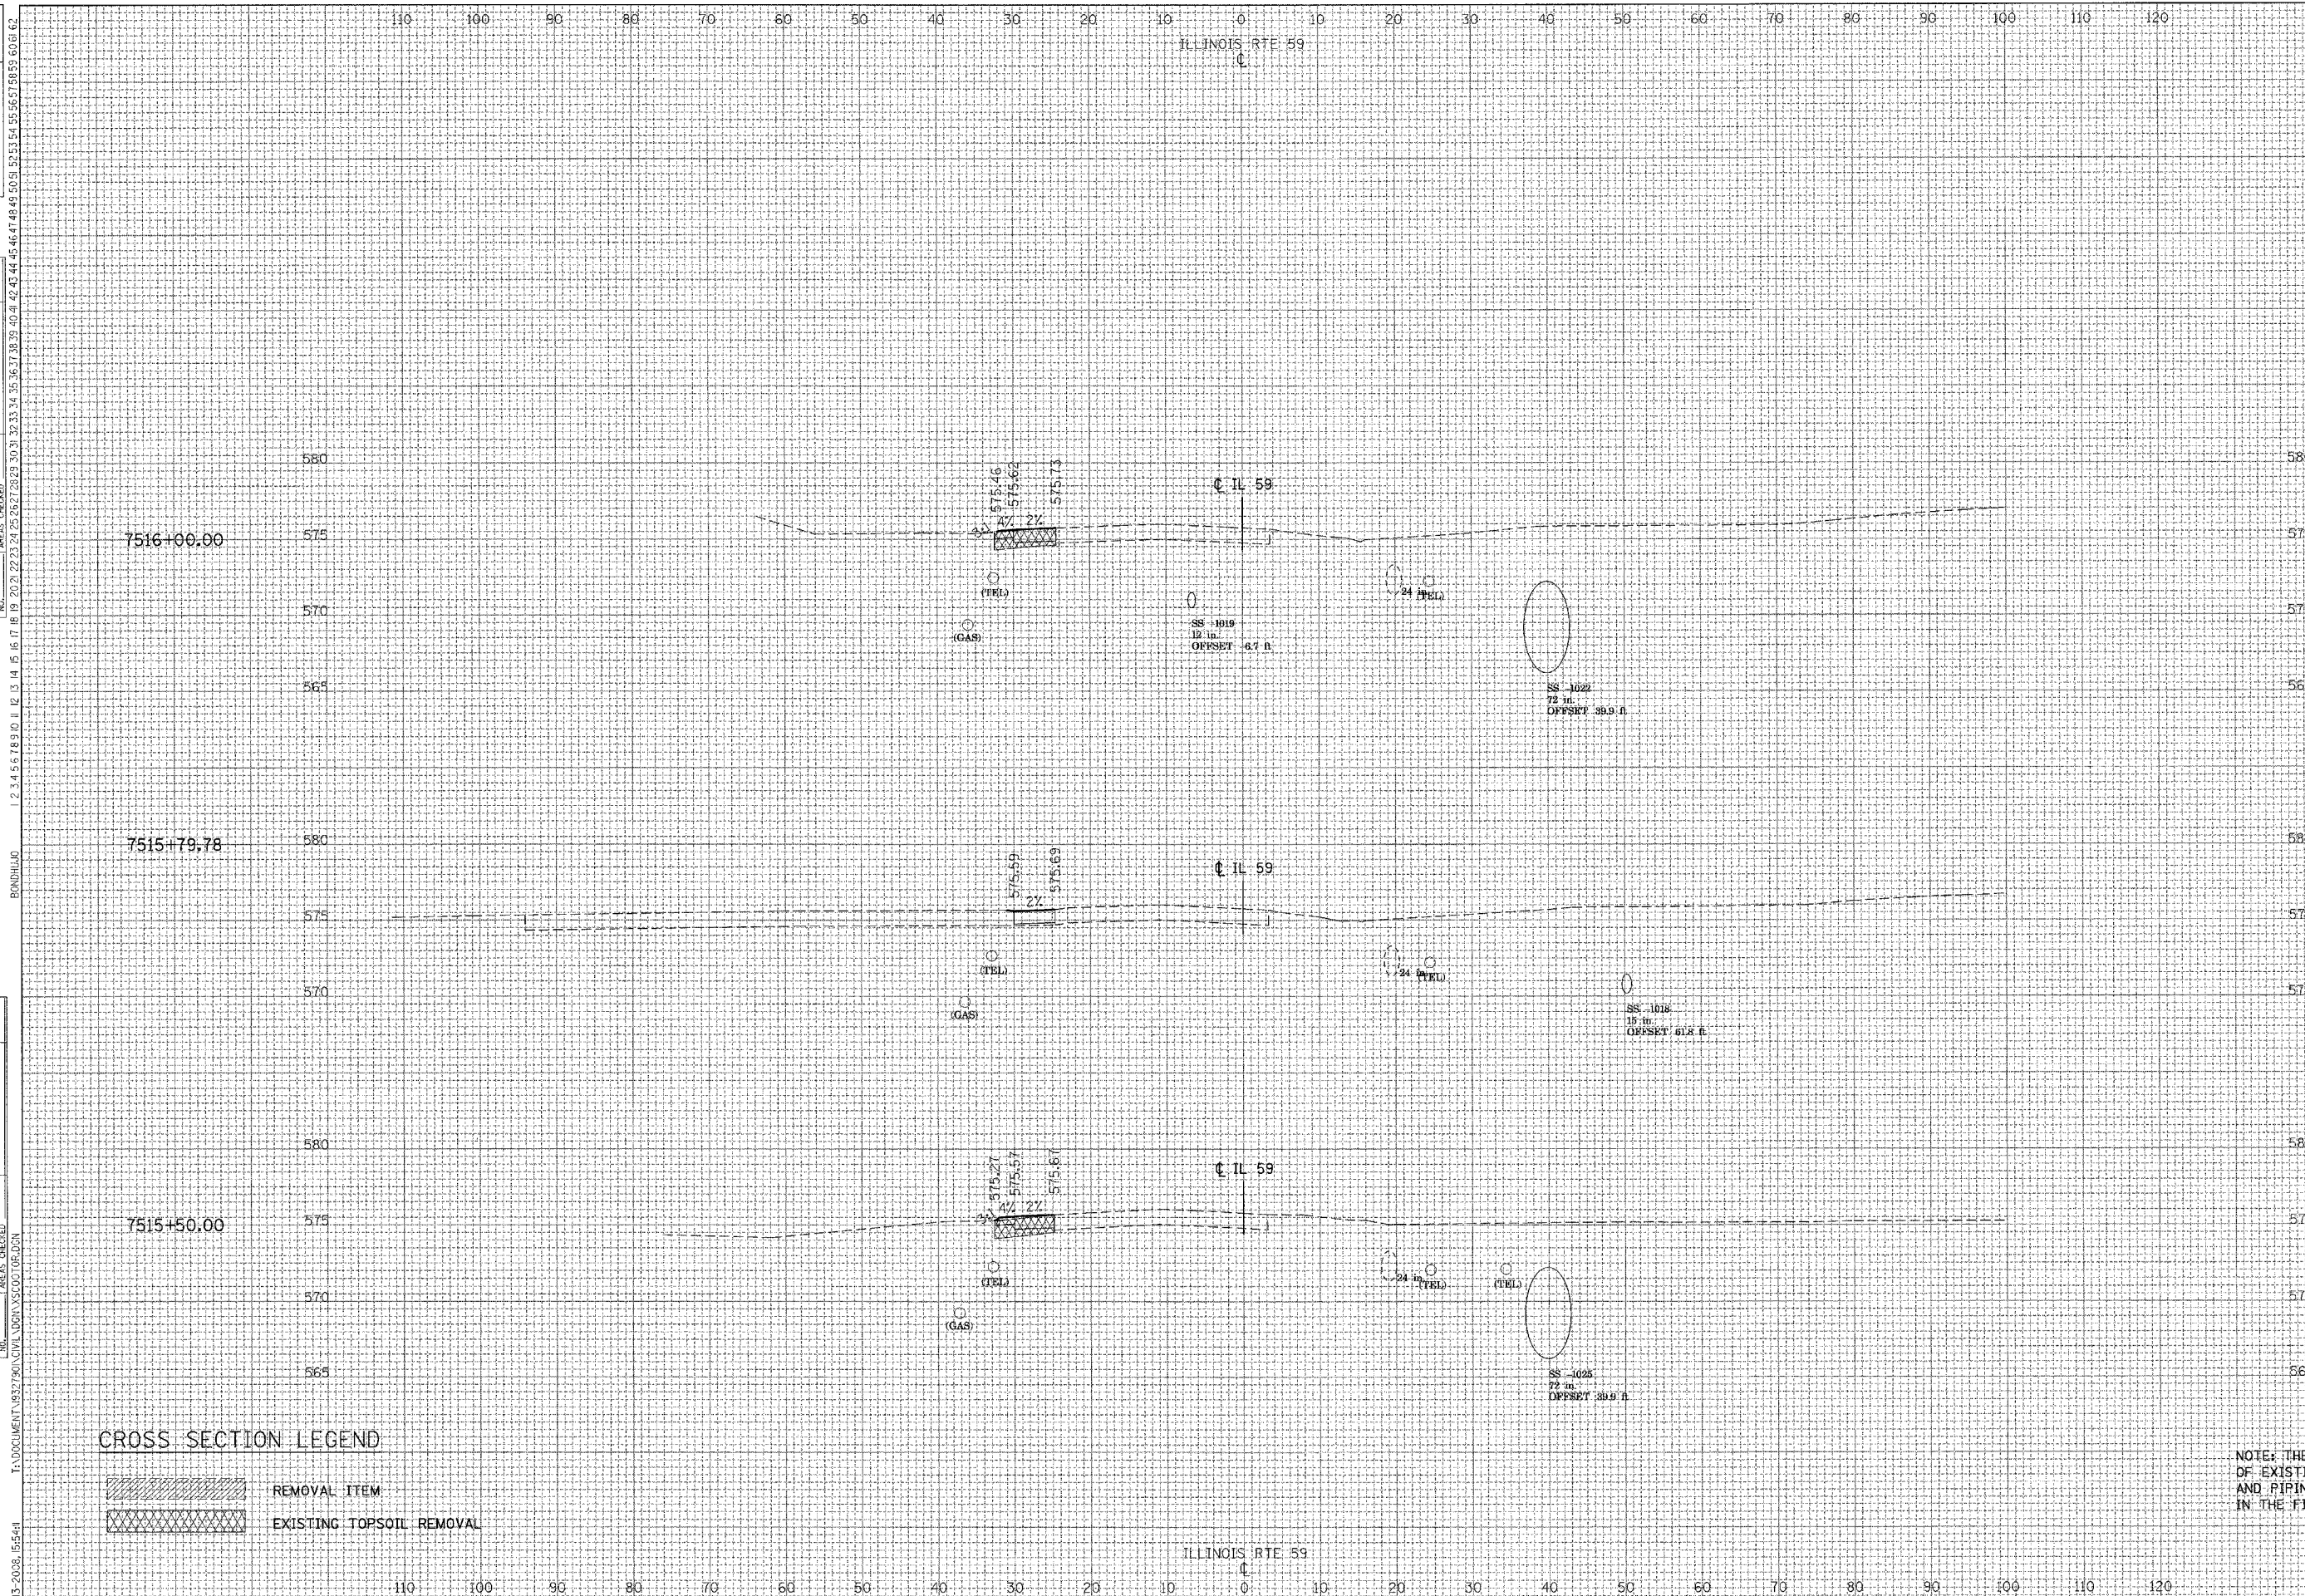

F.A.I. RTE.	SECTION	COUNTY	TOTAL SHEETS	SHEET NO.
55	*	WILL	608	505
STA.		TO STA.		
FED. ROAD DIST. NO. 1		ILLINOIS FED. AID PROJECT		
* (26HB-1&114) R-2				

ALL UNITS IN SQ. FT.	STAGE I
EARTH EXCAVATION=	0.00
EMBANKMENT=	3.47
TOPSOIL PLACEMENT=	0.00
TOPSOIL EXCAVATION=	9.22

ALL UNITS IN SQ. FT.	STAGE I
EARTH EXCAVATION=	0.00
EMBANKMENT=	4.39
TOPSOIL PLACEMENT=	0.00
TOPSOIL EXCAVATION=	9.00

CROSS SECTION LEGEND

	REMOVAL ITEM
	EXISTING TOPSOIL REMOVAL

NOTE: THE EXACT LOCATION AND ELEVATION OF EXISTING STRUCTURES, UTILITIES, AND PIPING SHALL BE VERIFIED IN THE FIELD BY THE CONTRACTOR.