

| | |
|------|------|
| REV. | DATE |
| | |
| | |
| | |
| | |


| | |
|----|------|
| BY | DATE |
| | |
| | |
| | |
| | |

| | |
|----|------|
| BY | DATE |
| | |
| | |
| | |
| | |

| | |
|----|------|
| BY | DATE |
| | |
| | |
| | |
| | |

BONDHILL 1 2 
 I:\DOCUMENTS\1932780\CIVIL\DOAN\SCOPED\ALDOA
 3-15-2008, 16:08:04
 ORIGINAL SURVEY SURVEY PLOTTED TEMPLATE AREAS CHECKED
 SURVEYED PLOTTED TEMPLATE AREAS CHECKED
 FINAL SURVEY PLOTTED TEMPLATE AREAS CHECKED
 SURVEYED PLOTTED TEMPLATE AREAS CHECKED

| | | | | |
|---|---------|--------|--------------|-----------|
| F.A.I. RTE. | SECTION | COUNTY | TOTAL SHEETS | SHEET NO. |
| 55 | * | WILL | 608 | 515 |
| STA. | TO STA. | | | |
| FED. ROAD DIST. NO. 1 ILLINOIS FED. AID PROJECT | | | | |
| • (26HB-18114) R-2 | | | | |

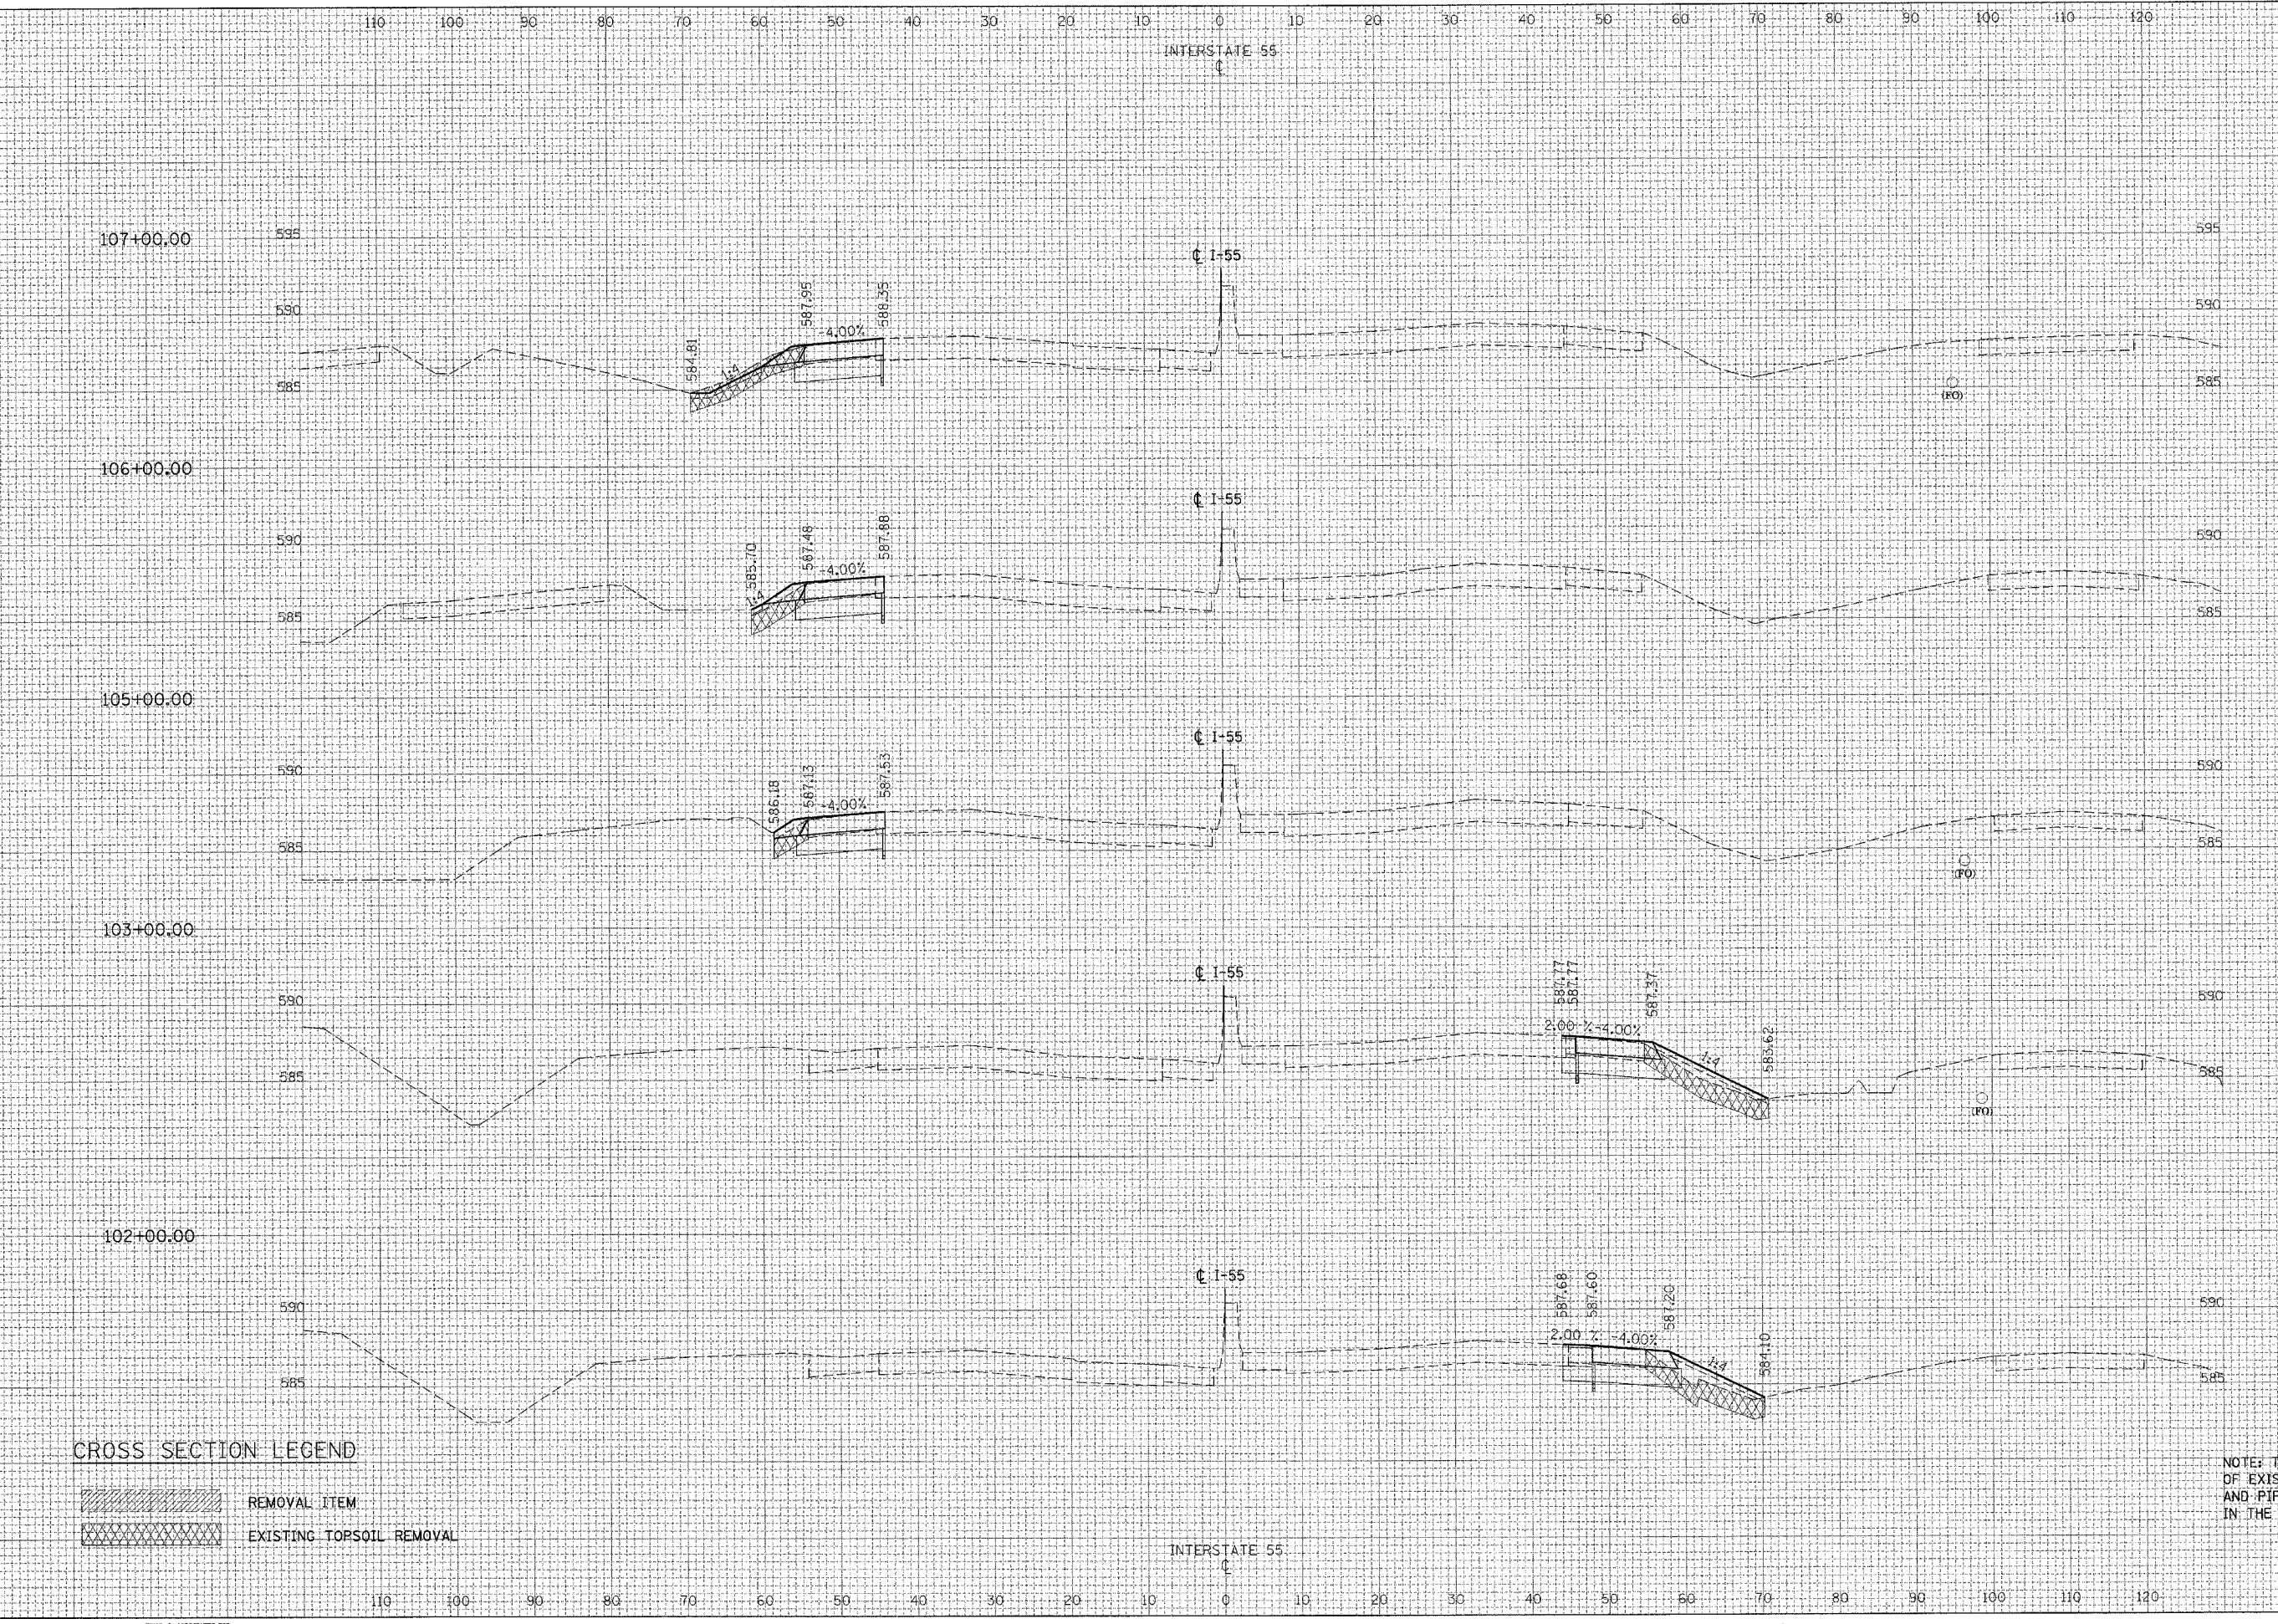

| | |
|---------------------|---------|
| ALL UNITS IN SQ FT | STAGE I |
| EARTH EXCAVATION= | 13.60 |
| EMBANKMENT= | 8.46 |
| TOPSOIL PLACEMENT= | 3.09 |
| TOPSOIL EXCAVATION= | 18.53 |

| | |
|---------------------|---------|
| ALL UNITS IN SQ FT | STAGE I |
| EARTH EXCAVATION= | 13.27 |
| EMBANKMENT= | 6.87 |
| TOPSOIL PLACEMENT= | 0.48 |
| TOPSOIL EXCAVATION= | 8.74 |

| | |
|---------------------|---------|
| ALL UNITS IN SQ FT | STAGE I |
| EARTH EXCAVATION= | 13.18 |
| EMBANKMENT= | 2.89 |
| TOPSOIL PLACEMENT= | 0.00 |
| TOPSOIL EXCAVATION= | 5.53 |

| | |
|---------------------|---------|
| ALL UNITS IN SQ FT | STAGE I |
| EARTH EXCAVATION= | 14.25 |
| EMBANKMENT= | 20.91 |
| TOPSOIL PLACEMENT= | 4.93 |
| TOPSOIL EXCAVATION= | 20.09 |

| | |
|---------------------|---------|
| ALL UNITS IN SQ FT | STAGE I |
| EARTH EXCAVATION= | 14.77 |
| EMBANKMENT= | 19.38 |
| TOPSOIL PLACEMENT= | 4.07 |
| TOPSOIL EXCAVATION= | 19.34 |

CROSS SECTION LEGEND

- REMOVAL ITEM
- EXISTING TOPSOIL REMOVAL

NOTE: THE EXACT LOCATION AND ELEVATION OF EXISTING STRUCTURES, UTILITIES, AND PIPING SHALL BE VERIFIED IN THE FIELD BY THE CONTRACTOR.