


REVISIONS	DATE

BY	DATE

BY	DATE

BY	DATE

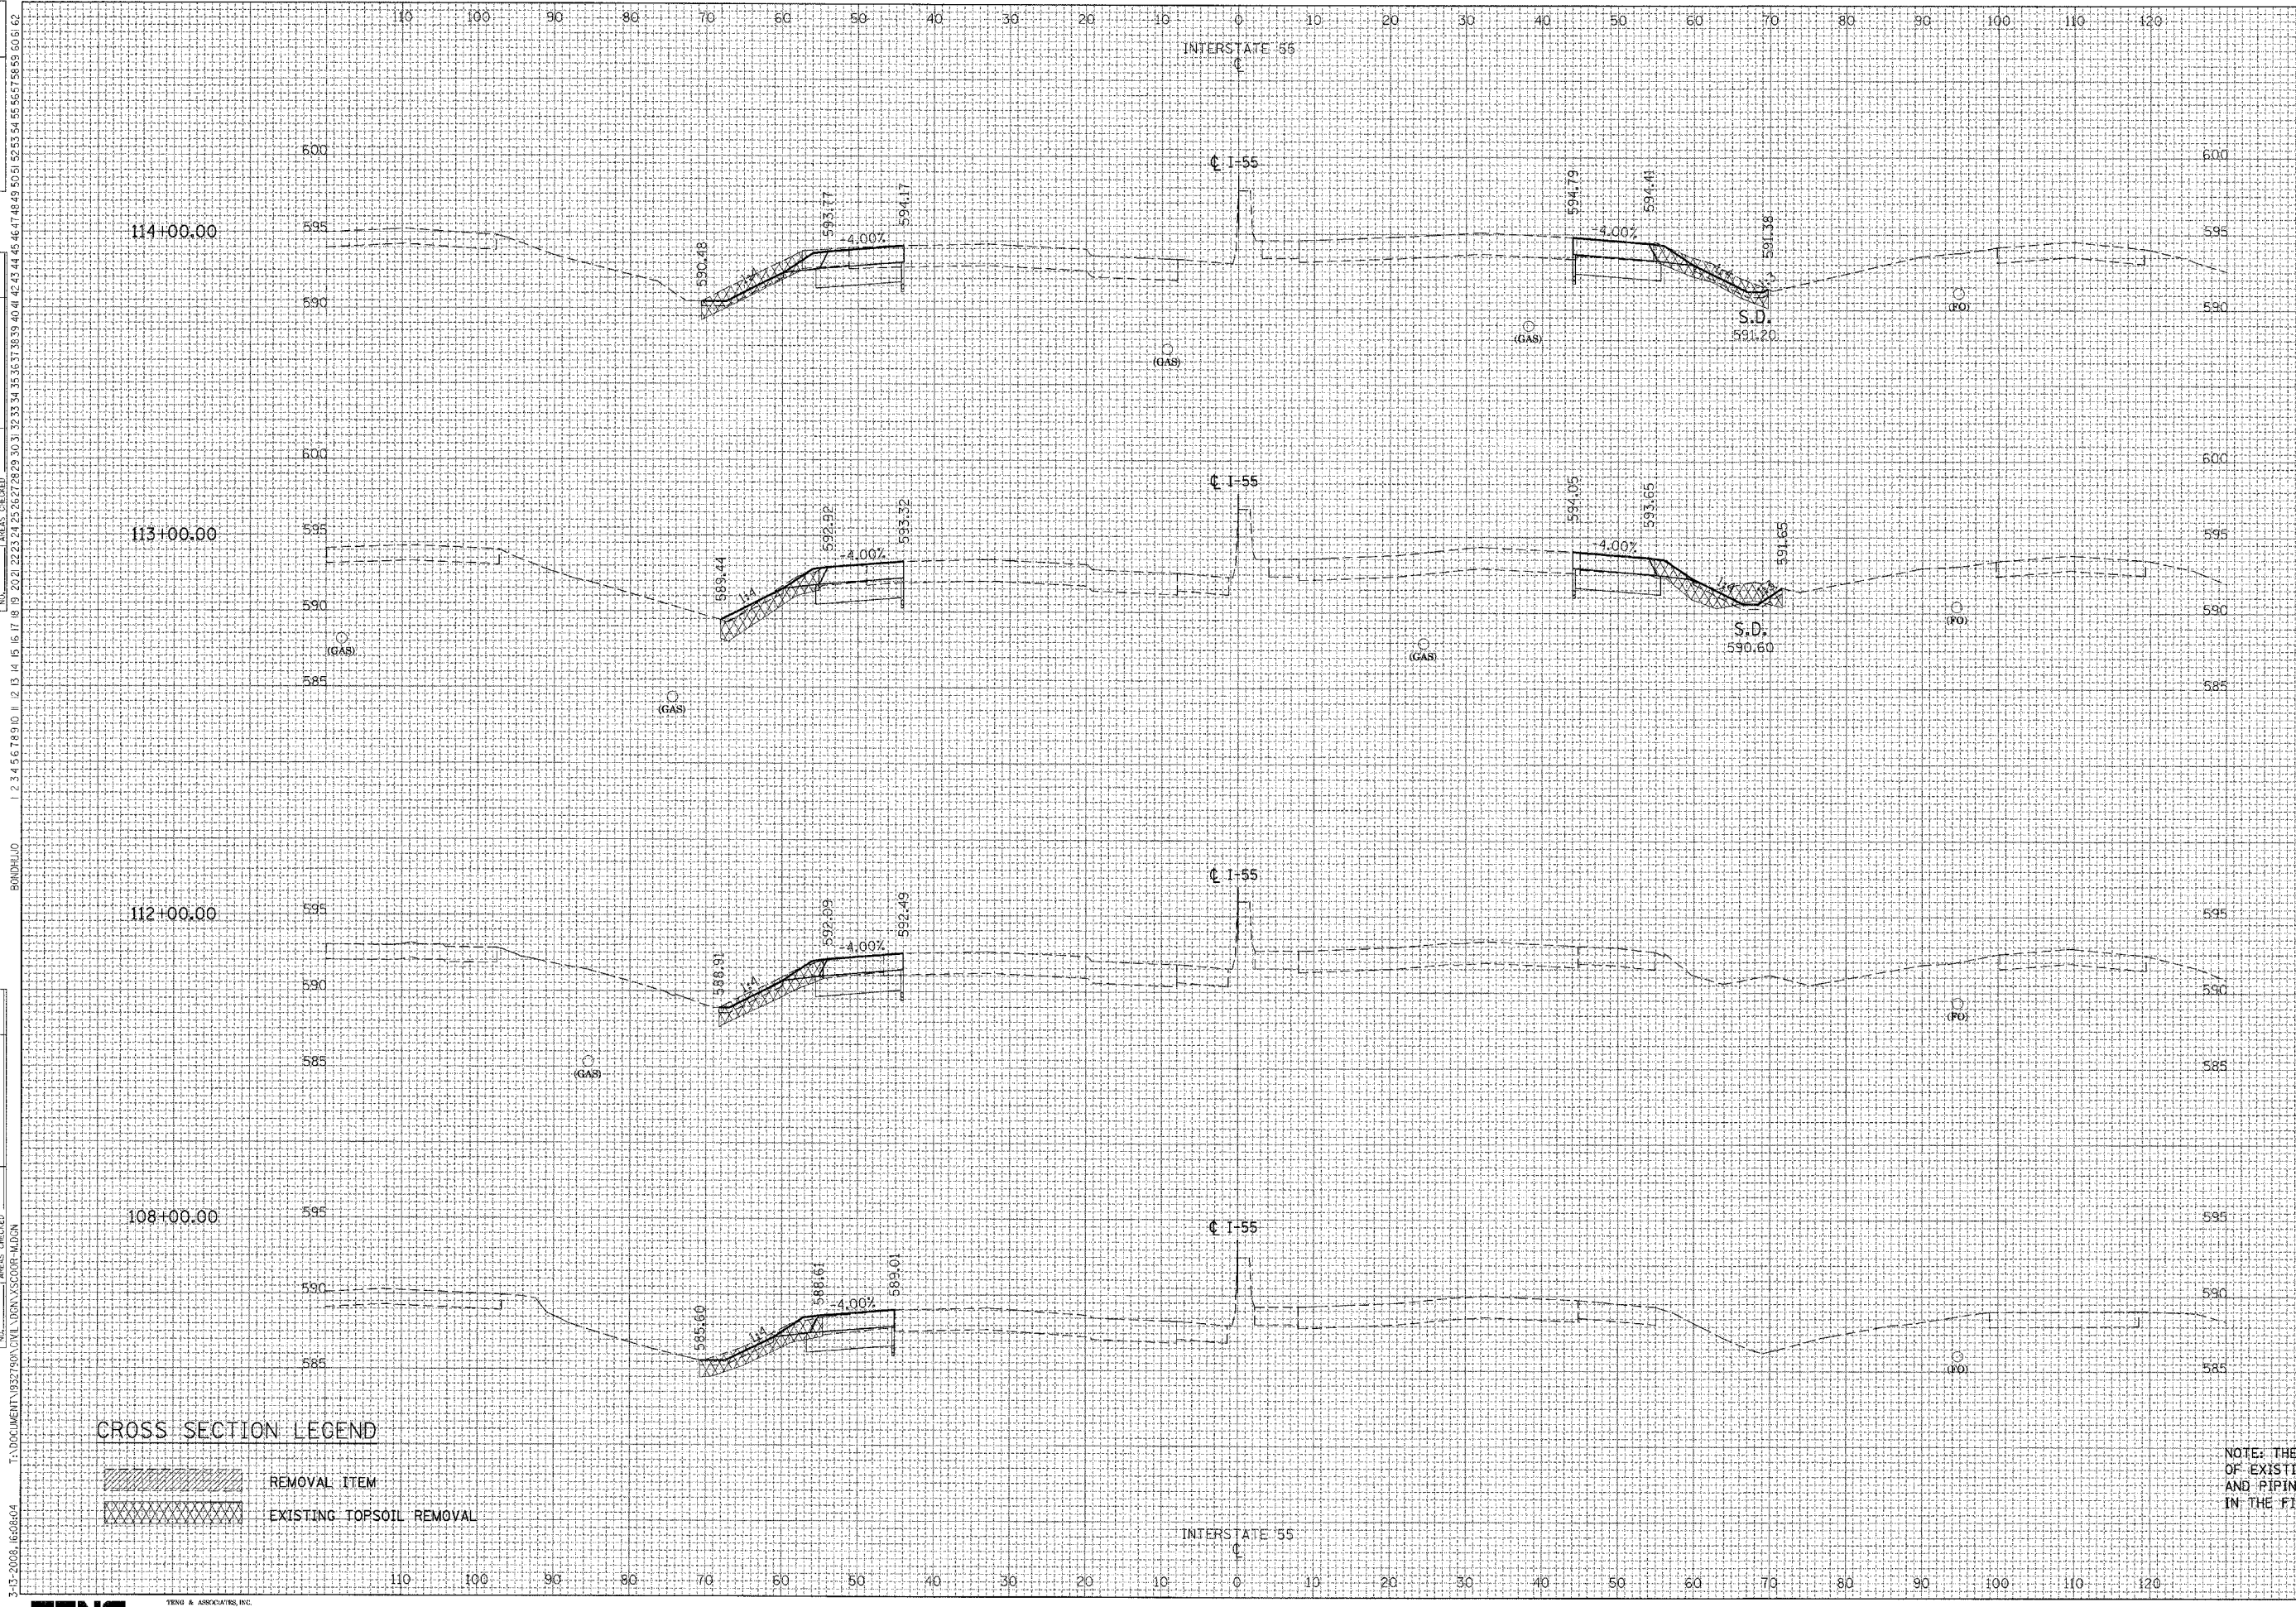

F.A.I. RTE.	SECTION	COUNTY	TOTAL SHEETS	SHEET NO.
55	•	WILL	608	516
STA.	TO STA.			
FED. ROAD DIST. NO. 1 ILLINOIS FED. AID PROJECT				
• (26)B-1&14) R-2				

ALL UNITS IN SQ FT	STAGE IV
EARTH EXCAVATION=	28.01
EMBANKMENT=	7.94
TOPSOIL PLACEMENT=	6.84
TOPSOIL EXCAVATION=	35.32

ALL UNITS IN SQ FT	STAGE IV
EARTH EXCAVATION=	28.49
EMBANKMENT=	18.81
TOPSOIL PLACEMENT=	6.63
TOPSOIL EXCAVATION=	37.20

ALL UNITS IN SQ FT	STAGE IV
EARTH EXCAVATION=	13.48
EMBANKMENT=	8.03
TOPSOIL PLACEMENT=	2.79
TOPSOIL EXCAVATION=	17.09

ALL UNITS IN SQ FT	STAGE I
EARTH EXCAVATION=	13.25
EMBANKMENT=	8.52
TOPSOIL PLACEMENT=	3.25
TOPSOIL EXCAVATION=	20.07

CROSS SECTION LEGEND

- REMOVAL ITEM
- EXISTING TOPSOIL REMOVAL

NOTE: THE EXACT LOCATION AND ELEVATION OF EXISTING STRUCTURES, UTILITIES, AND PIPING SHALL BE VERIFIED IN THE FIELD BY THE CONTRACTOR.