

REVISIONS	NAME	DATE

BY	DATE


BY	DATE

BY	DATE

BY	DATE

F.A.I. RTE.	SECTION	COUNTY	TOTAL SHEETS	SHEET NO.
55	*	WILL	608	536

STA. TO STA.
FED. ROAD DIST. NO. 1 ILLINOIS FED. AID PROJECT
• (26HB-1&114) R-2

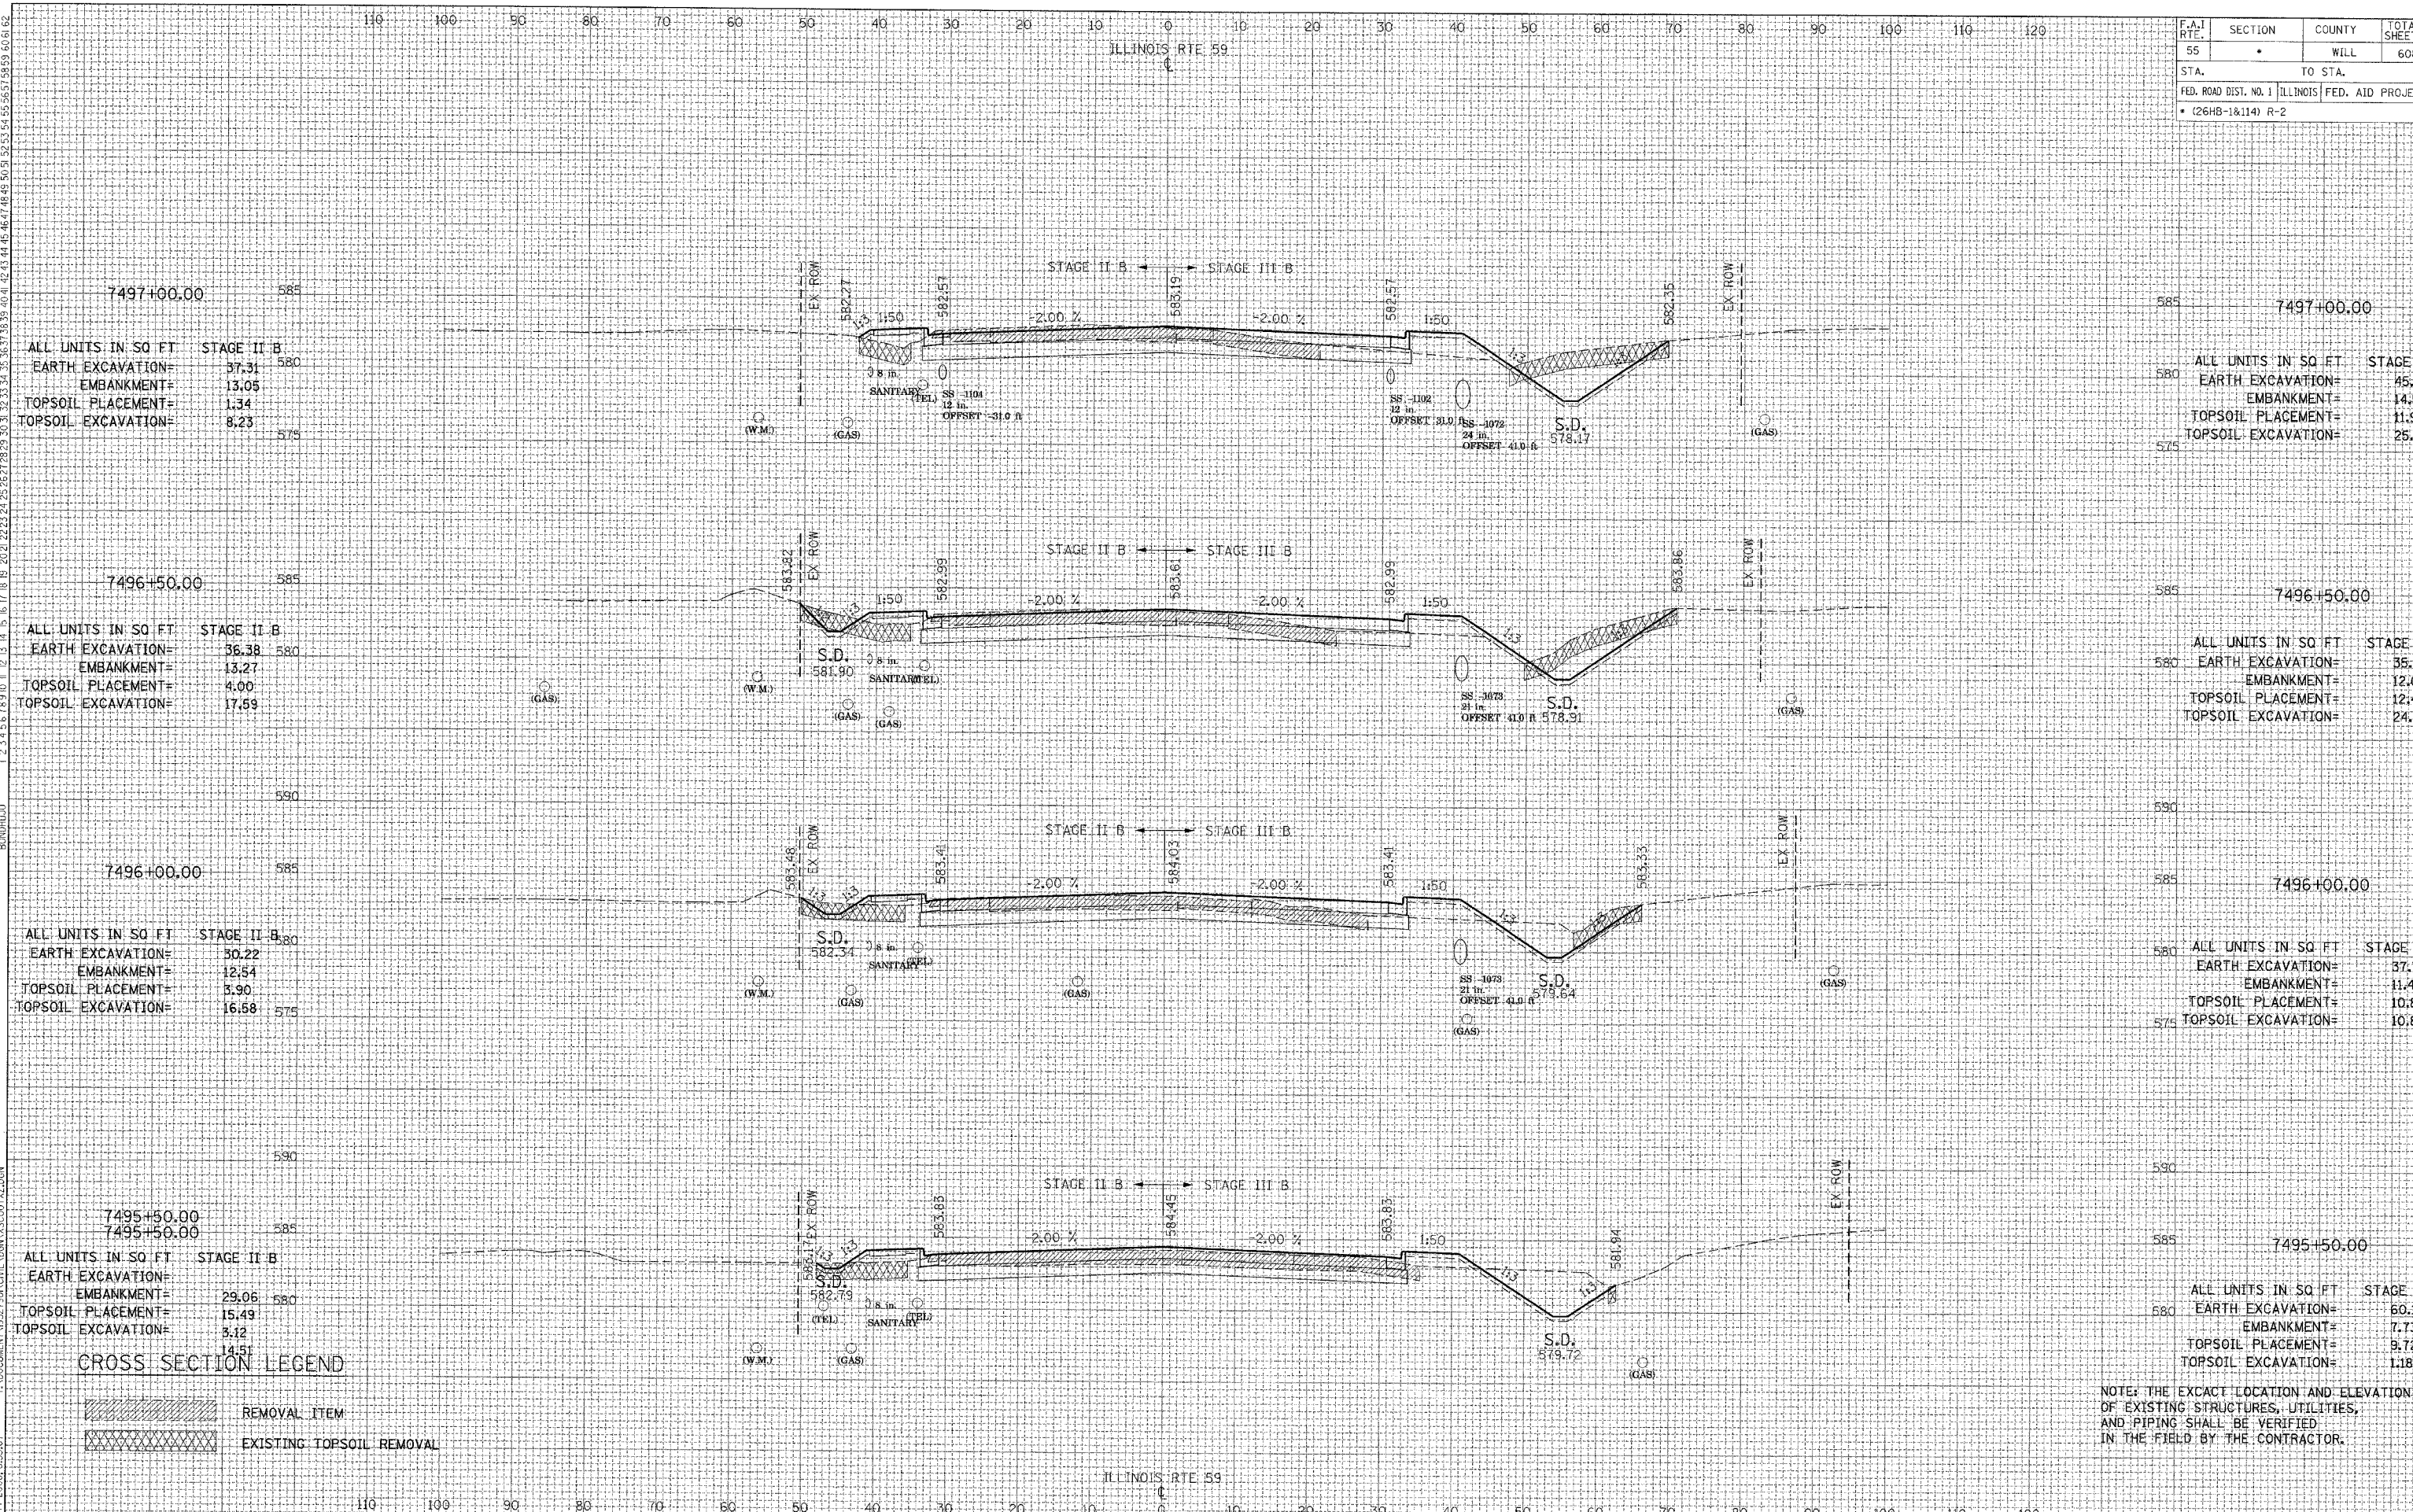

7497+00.00

ALL UNITS IN SQ FT	STAGE II B
EARTH EXCAVATION=	37.31
EMBANKMENT=	13.05
TOPSOIL PLACEMENT=	1.34
TOPSOIL EXCAVATION=	8.23

7497+00.00

ALL UNITS IN SQ FT	STAGE III B
EARTH EXCAVATION=	45.49
EMBANKMENT=	14.57
TOPSOIL PLACEMENT=	11.98
TOPSOIL EXCAVATION=	25.34

7496+50.00

ALL UNITS IN SQ FT	STAGE II B
EARTH EXCAVATION=	36.38
EMBANKMENT=	13.27
TOPSOIL PLACEMENT=	4.00
TOPSOIL EXCAVATION=	17.69

7496+50.00

ALL UNITS IN SQ FT	STAGE III B
EARTH EXCAVATION=	35.45
EMBANKMENT=	12.08
TOPSOIL PLACEMENT=	12.40
TOPSOIL EXCAVATION=	24.31

7496+00.00

ALL UNITS IN SQ FT	STAGE II B
EARTH EXCAVATION=	30.22
EMBANKMENT=	12.54
TOPSOIL PLACEMENT=	3.90
TOPSOIL EXCAVATION=	16.58

7496+00.00

ALL UNITS IN SQ FT	STAGE III B
EARTH EXCAVATION=	37.72
EMBANKMENT=	11.44
TOPSOIL PLACEMENT=	10.82
TOPSOIL EXCAVATION=	10.82

7495+50.00

ALL UNITS IN SQ FT	STAGE II B
EARTH EXCAVATION=	29.06
EMBANKMENT=	15.49
TOPSOIL PLACEMENT=	3.12
TOPSOIL EXCAVATION=	14.51

7495+50.00

ALL UNITS IN SQ FT	STAGE III B
EARTH EXCAVATION=	60.14
EMBANKMENT=	7.73
TOPSOIL PLACEMENT=	9.72
TOPSOIL EXCAVATION=	1.18

CROSS SECTION LEGEND

- REMOVAL ITEM
- EXISTING TOPSOIL REMOVAL

NOTE: THE EXACT LOCATION AND ELEVATION OF EXISTING STRUCTURES, UTILITIES, AND PIPING SHALL BE VERIFIED IN THE FIELD BY THE CONTRACTOR.