

REVISIONS	NAME	DATE


BY	DATE

BY	DATE

BY	DATE

F.A.I. RTE.	SECTION	COUNTY	TOTAL SHEETS	SHEET NO.
55	*	WILL	608	538

STA. TO STA.  
FED. ROAD DIST. NO. 1 ILLINOIS FED. AID PROJECT  
\* (26HB-1&114) R-2

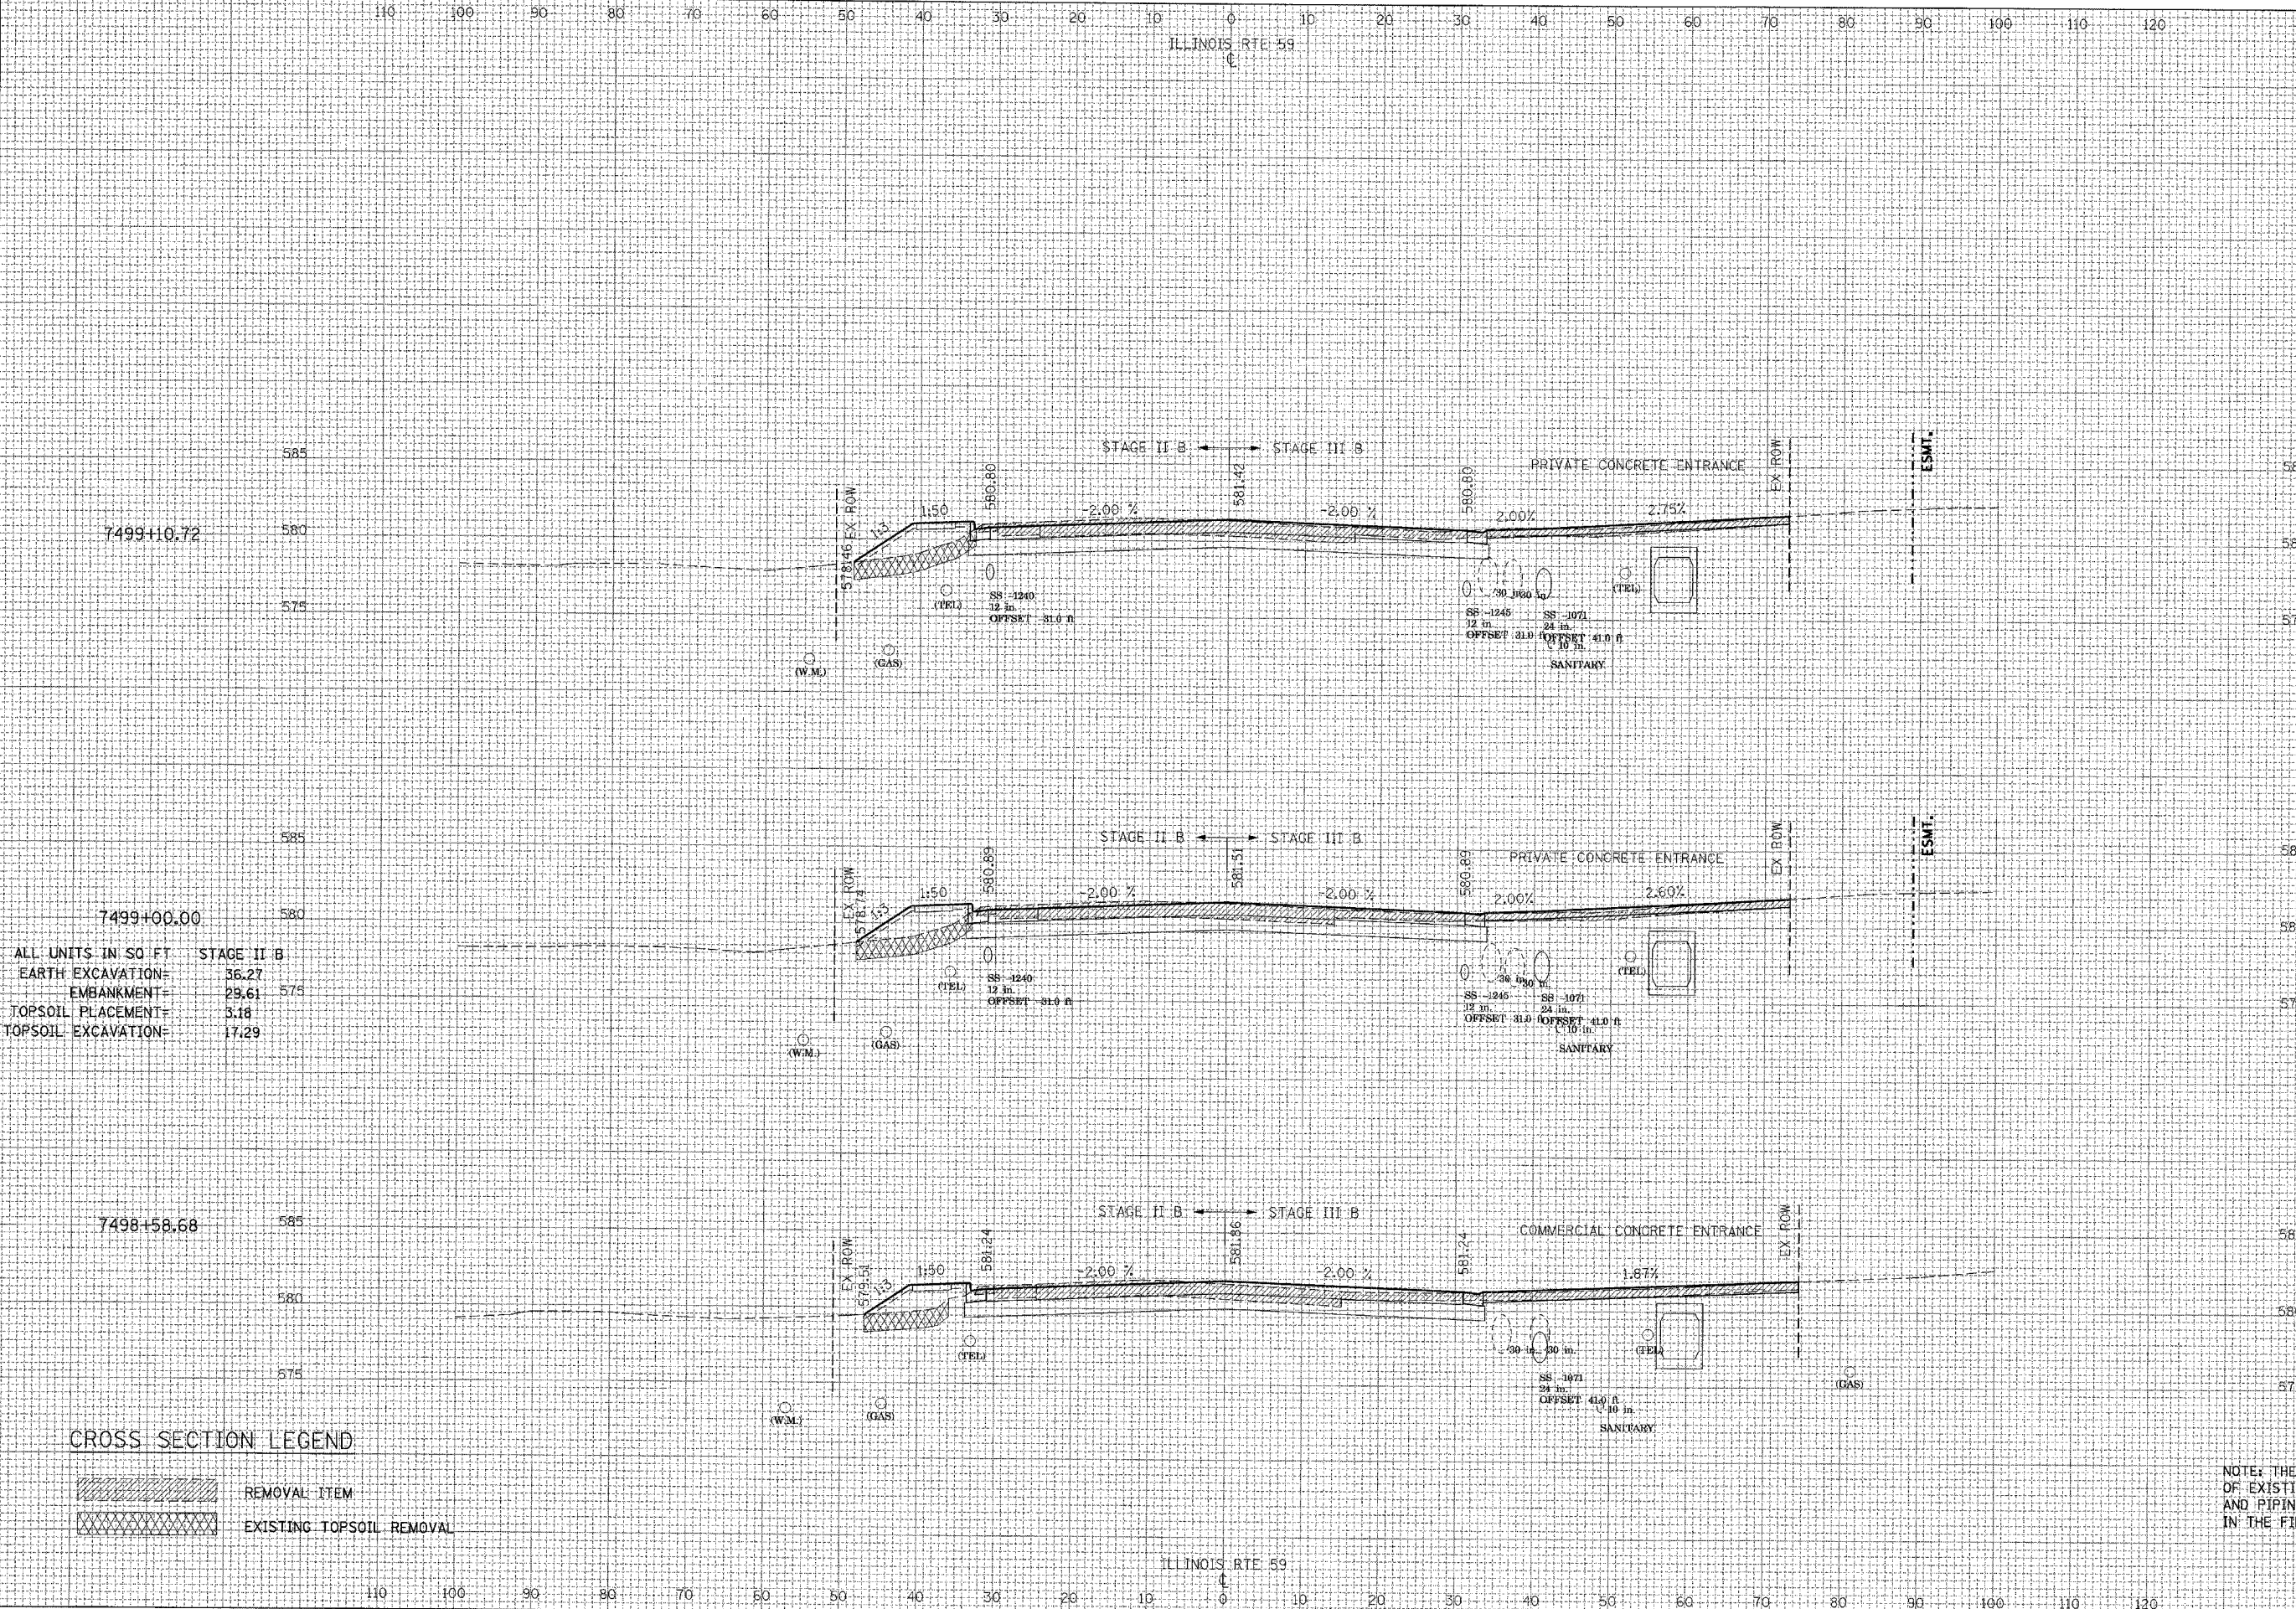

ALL UNITS IN SQ FT STAGE II B

EARTH EXCAVATION=	36.27
EMBANKMENT=	29.61
TOPSOIL PLACEMENT=	3.18
TOPSOIL EXCAVATION=	17.29

ALL UNITS IN SQ FT STAGE III B

EARTH EXCAVATION=	33.73
EMBANKMENT=	4.30
TOPSOIL PLACEMENT=	0.00
TOPSOIL EXCAVATION=	0.00

CROSS SECTION LEGEND

	REMOVAL ITEM
	EXISTING TOPSOIL REMOVAL

NOTE: THE EXACT LOCATION AND ELEVATION OF EXISTING STRUCTURES, UTILITIES, AND PIPING SHALL BE VERIFIED IN THE FIELD BY THE CONTRACTOR.