


REVISIONS	DATE	NAME

BY	DATE

BY	DATE

BY	DATE

F.A.I. RTE.	SECTION	COUNTY	TOTAL SHEETS	SHEET NO.
55	•	WILL	608	551
STA.	TO STA.			
FED. ROAD DIST. NO. 1 ILLINOIS FED. AID PROJECT				
• (26HS-1&114) R-2				

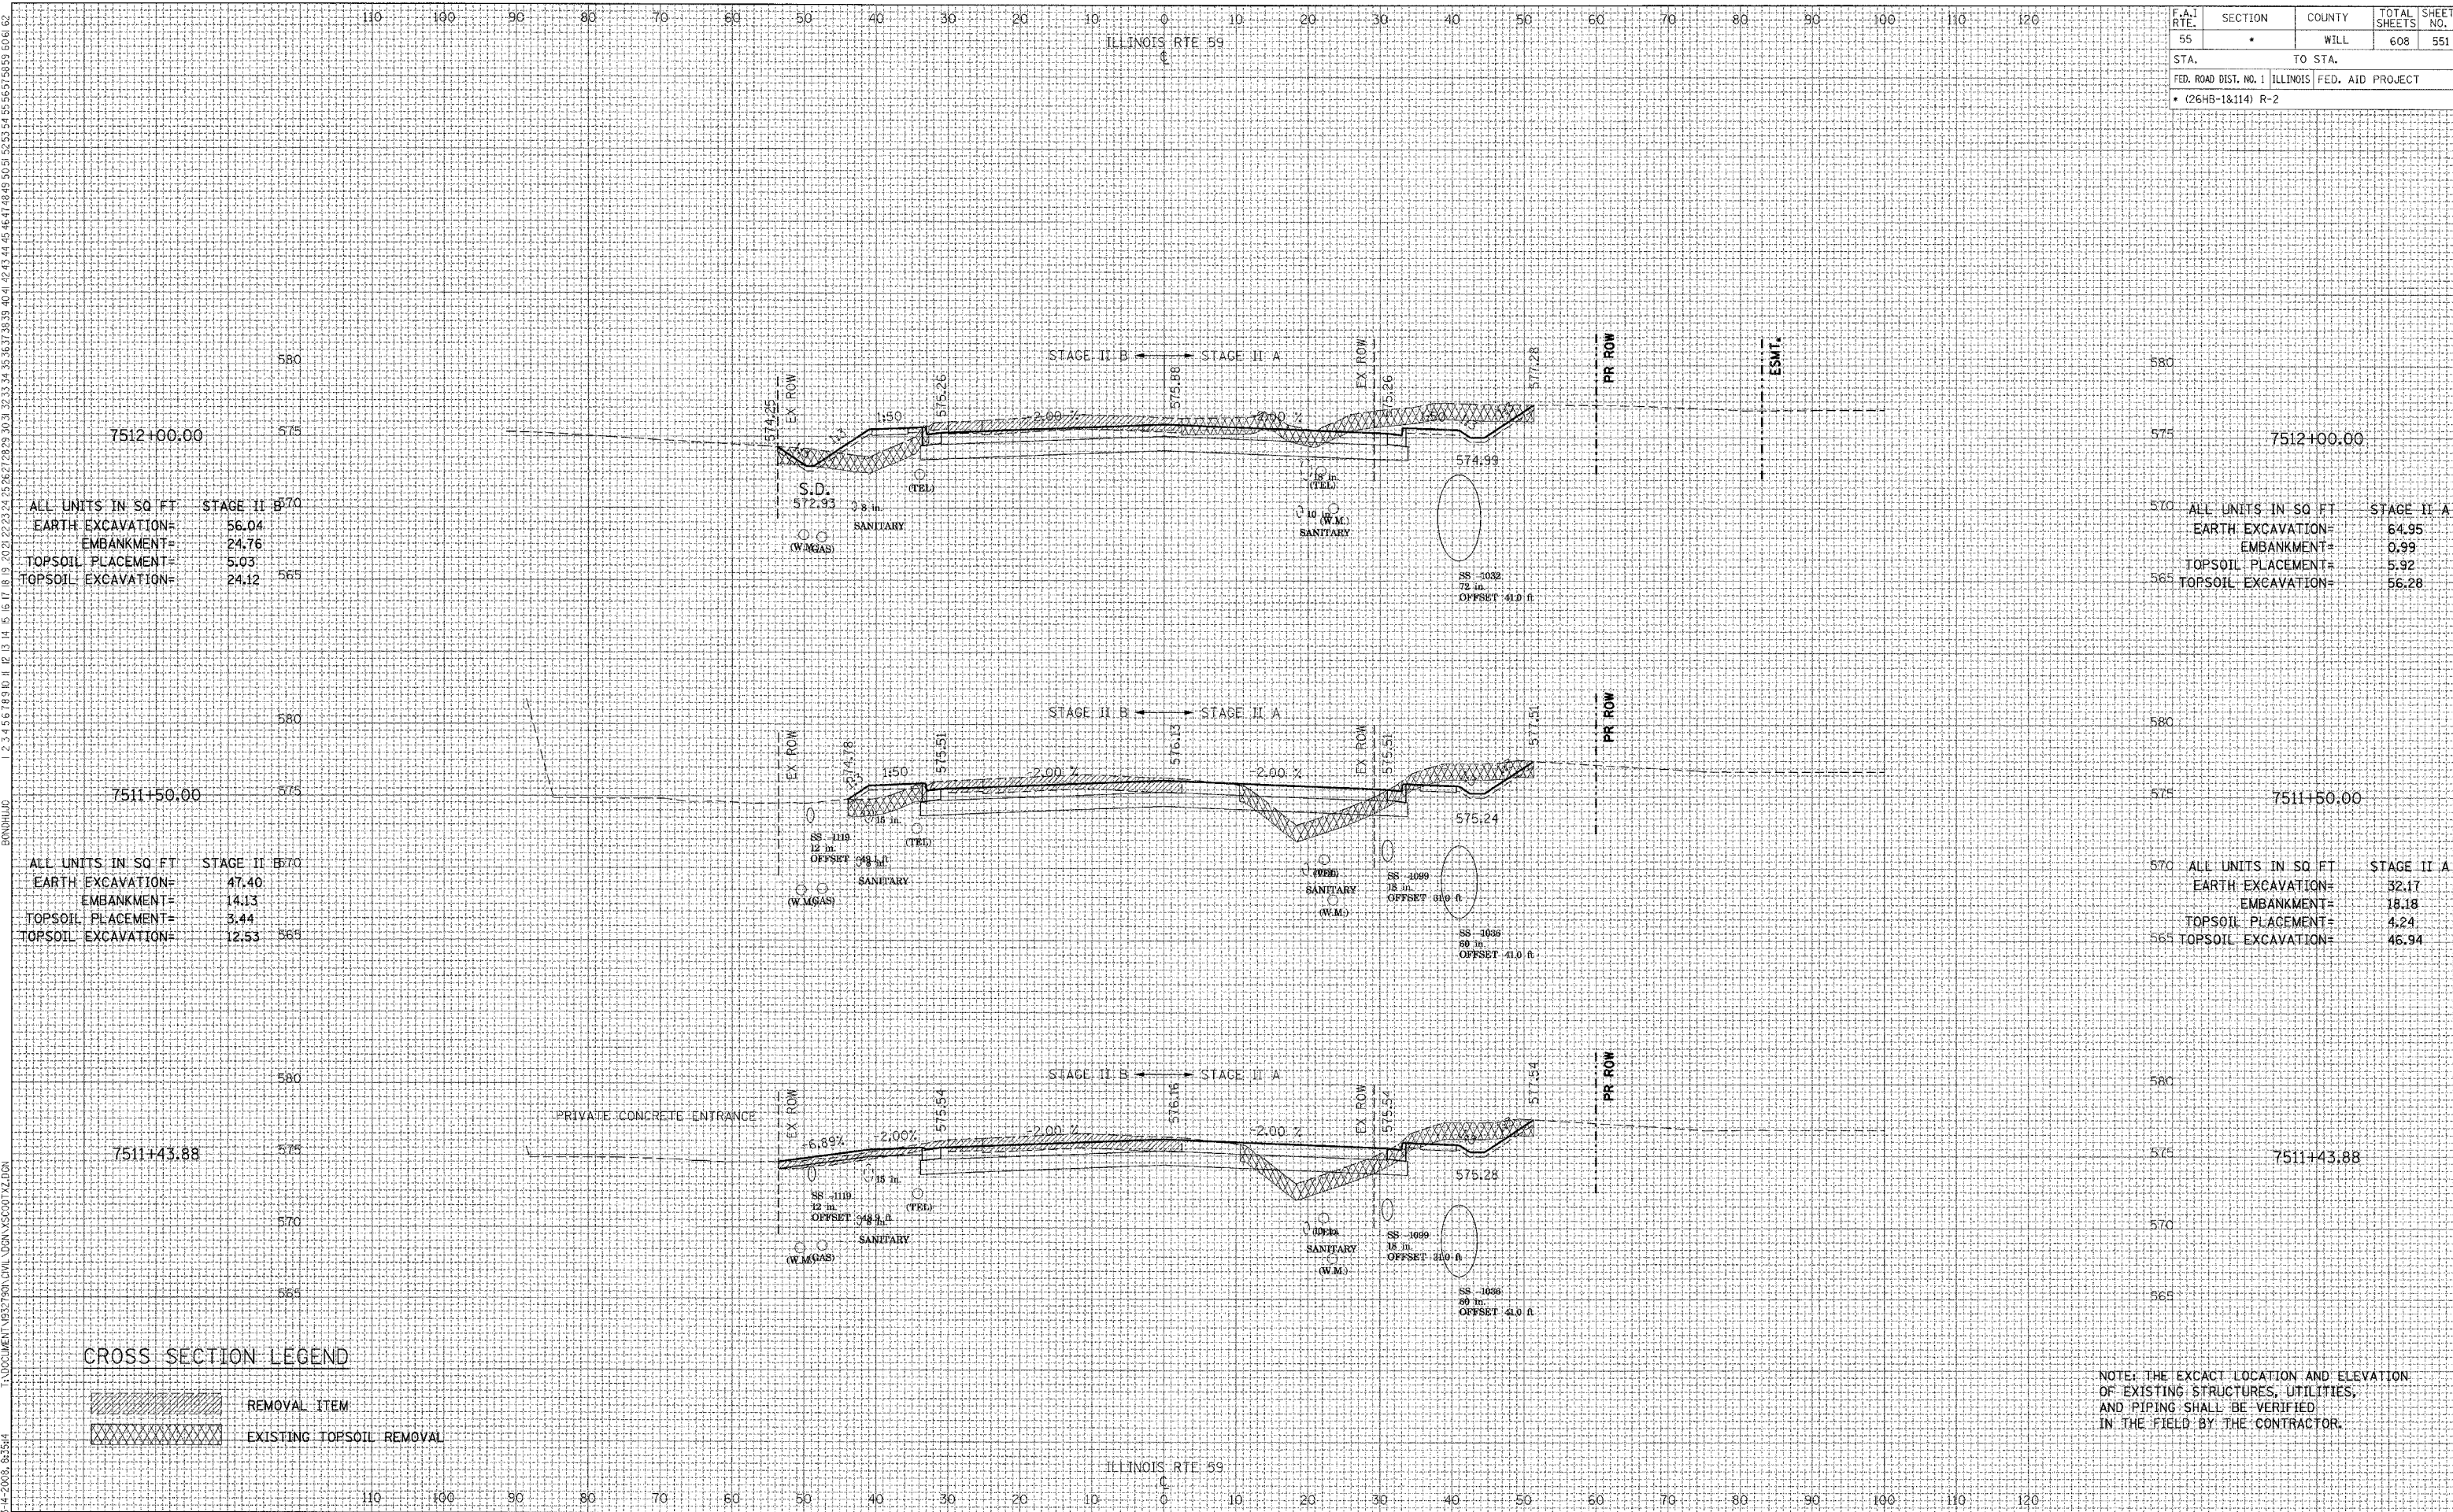

ALL UNITS IN SQ FT	STAGE II B
EARTH EXCAVATION=	56.04
EMBANKMENT=	24.76
TOPSOIL PLACEMENT=	5.03
TOPSOIL EXCAVATION=	24.12

ALL UNITS IN SQ FT	STAGE II A
EARTH EXCAVATION=	64.95
EMBANKMENT=	0.99
TOPSOIL PLACEMENT=	5.92
TOPSOIL EXCAVATION=	56.28

ALL UNITS IN SQ FT	STAGE II B
EARTH EXCAVATION=	47.40
EMBANKMENT=	14.13
TOPSOIL PLACEMENT=	3.44
TOPSOIL EXCAVATION=	12.53

ALL UNITS IN SQ FT	STAGE II A
EARTH EXCAVATION=	32.17
EMBANKMENT=	18.18
TOPSOIL PLACEMENT=	4.24
TOPSOIL EXCAVATION=	46.94

CROSS SECTION LEGEND

- REMOVAL ITEM
- EXISTING TOPSOIL REMOVAL

NOTE: THE EXACT LOCATION AND ELEVATION OF EXISTING STRUCTURES, UTILITIES, AND PIPING SHALL BE VERIFIED IN THE FIELD BY THE CONTRACTOR.