

REVISIONS	DATE

BY	DATE


FINAL SURVEY	NO.

BY	DATE

ORIGINAL SURVEY	NO.

3-14-2008, 8:35:55 T:\DOCUMENT\932790\CIVIL\DRAWINGS\001\Z\01N  
 1 2 

F.A. RTE.	SECTION	COUNTY	TOTAL SHEETS	SHEET NO.
55	*	WILL	608	553
STA.	TO STA.			
FED. ROAD DIST. NO. 1 ILLINOIS FED. AID PROJECT				
* (26HB-1&114) R-2				

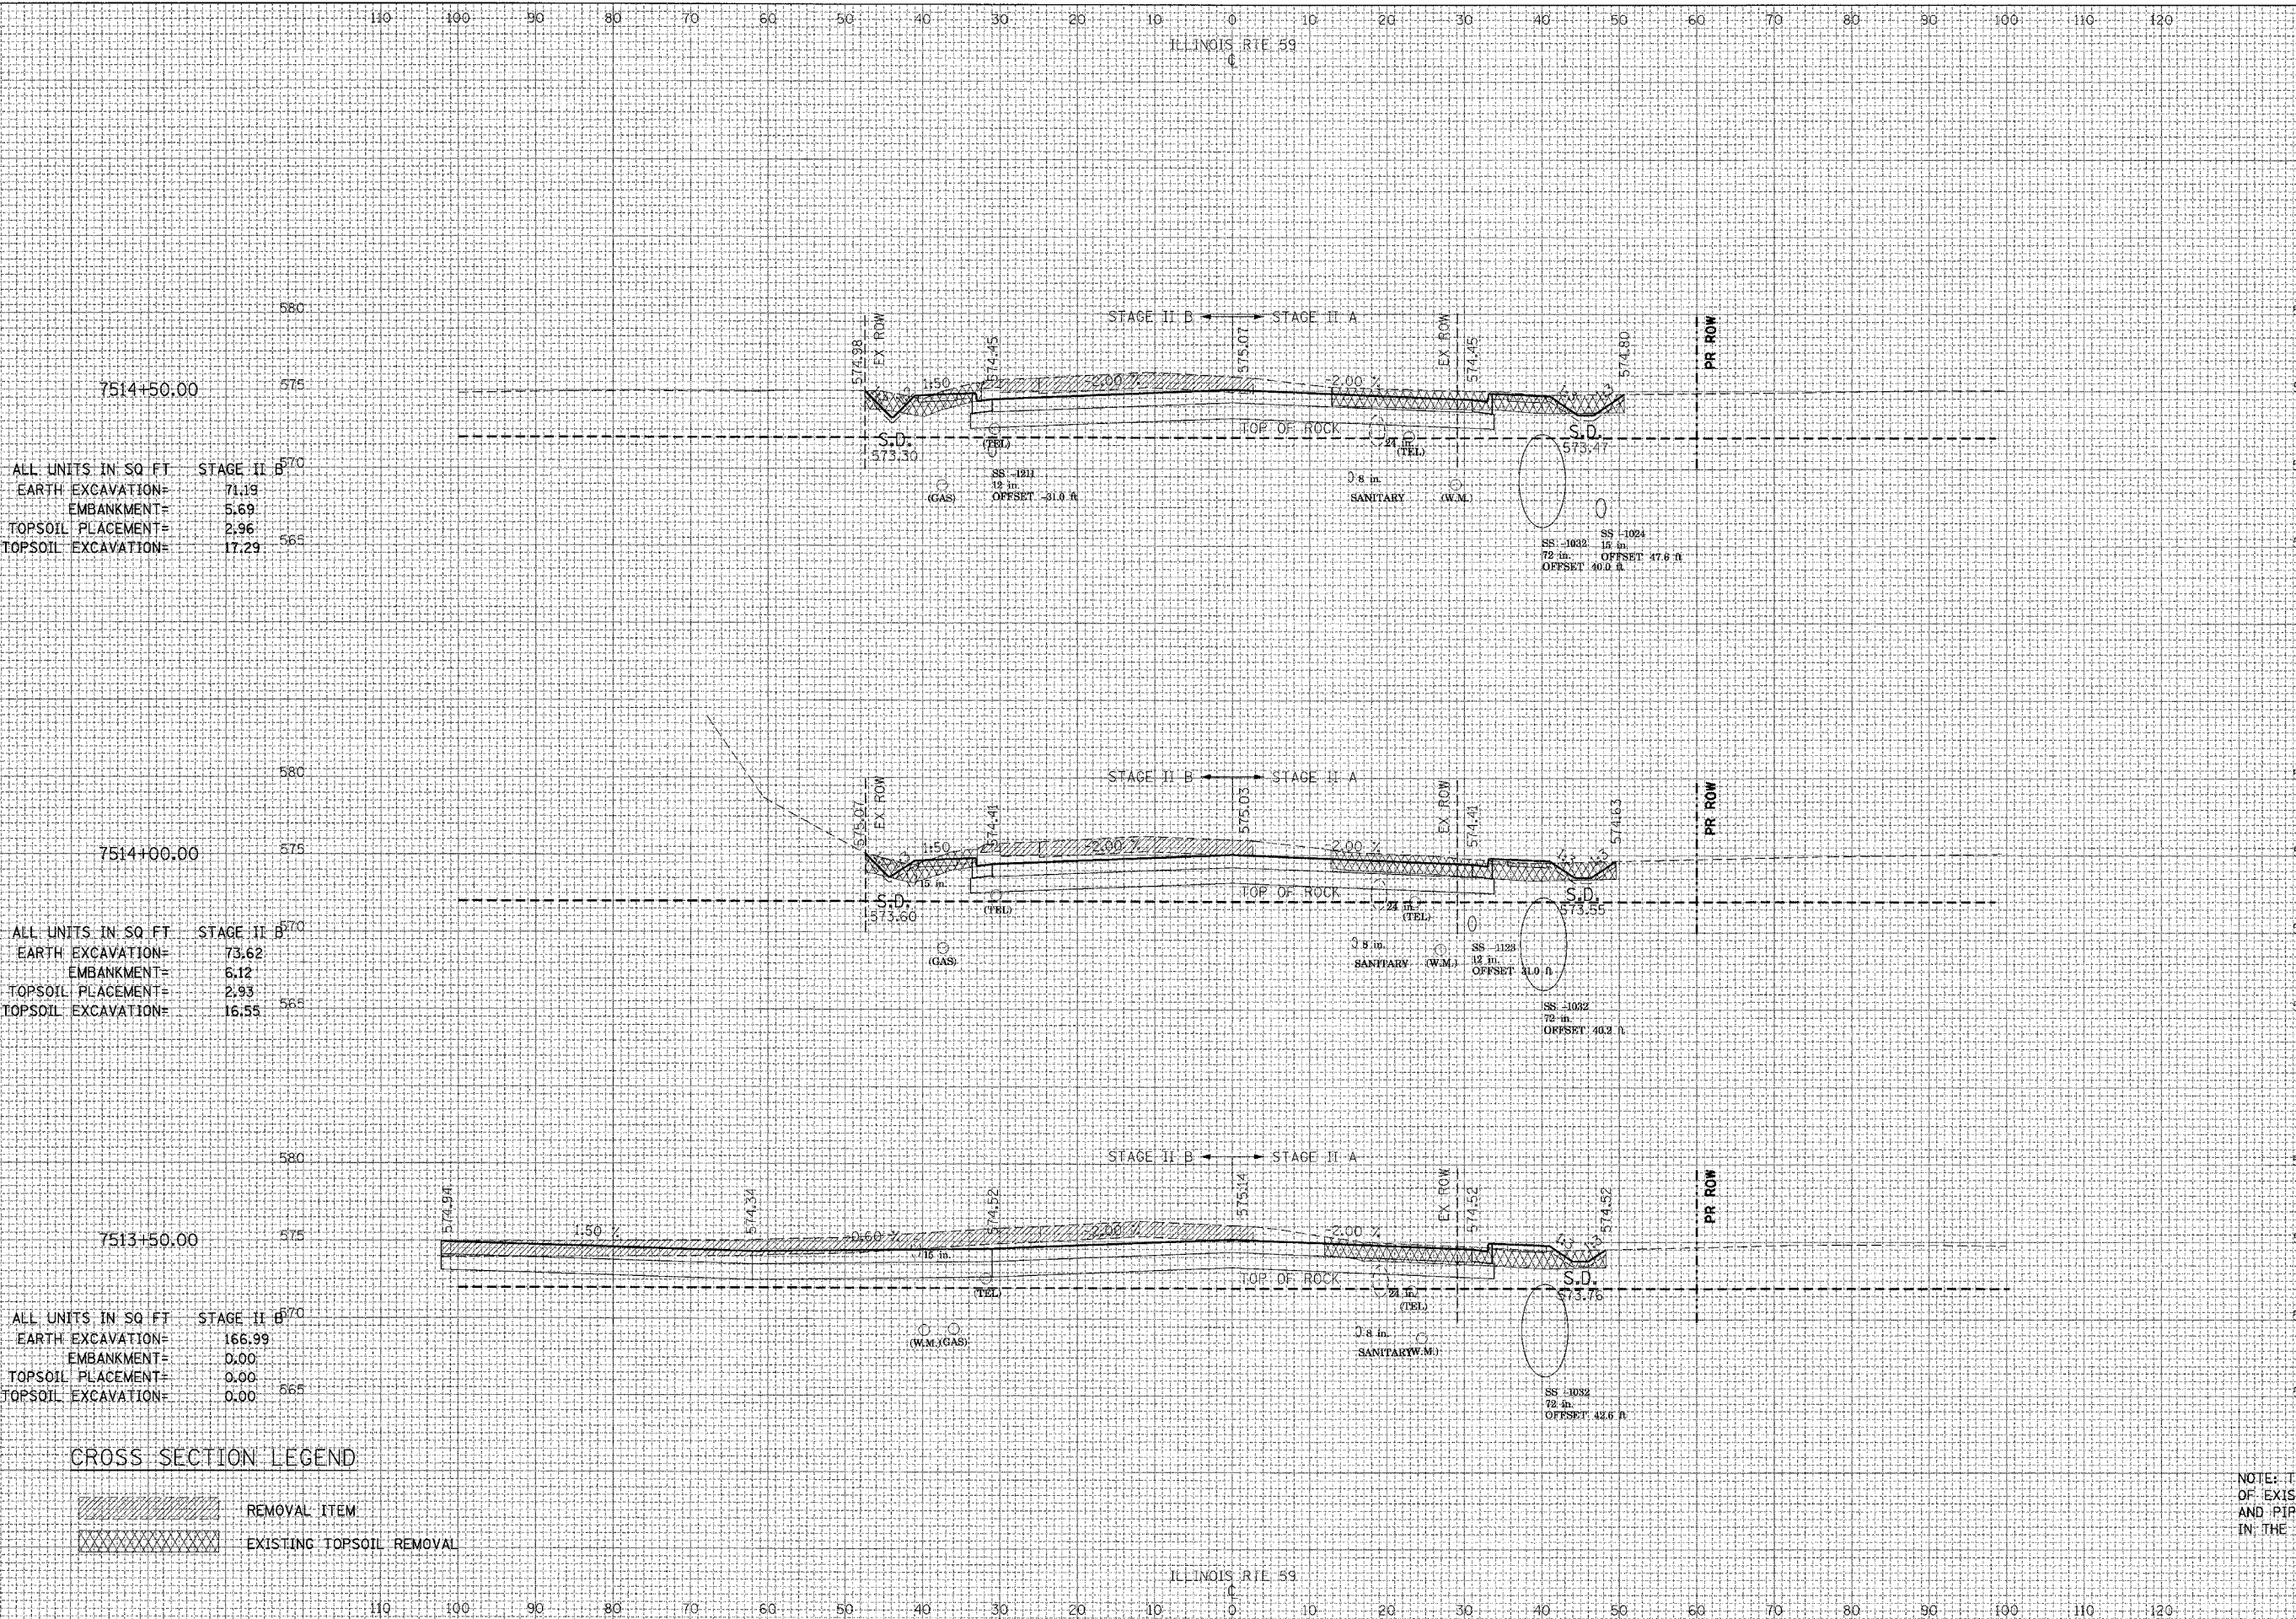

ALL UNITS IN SQ FT	STAGE II B
EARTH EXCAVATION=	71.19
EMBANKMENT=	5.69
TOPSOIL PLACEMENT=	2.96
TOPSOIL EXCAVATION=	17.29

ALL UNITS IN SQ FT	STAGE II A
EARTH EXCAVATION=	54.66
EMBANKMENT=	6.81
TOPSOIL PLACEMENT=	4.02
TOPSOIL EXCAVATION=	43.48

ALL UNITS IN SQ FT	STAGE II B
EARTH EXCAVATION=	73.62
EMBANKMENT=	6.12
TOPSOIL PLACEMENT=	2.93
TOPSOIL EXCAVATION=	16.55

ALL UNITS IN SQ FT	STAGE II A
EARTH EXCAVATION=	54.69
EMBANKMENT=	9.00
TOPSOIL PLACEMENT=	3.66
TOPSOIL EXCAVATION=	42.35

ALL UNITS IN SQ FT	STAGE II B
EARTH EXCAVATION=	166.99
EMBANKMENT=	0.00
TOPSOIL PLACEMENT=	0.00
TOPSOIL EXCAVATION=	0.00

ALL UNITS IN SQ FT	STAGE II A
EARTH EXCAVATION=	46.83
EMBANKMENT=	10.95
TOPSOIL PLACEMENT=	3.23
TOPSOIL EXCAVATION=	41.81

**CROSS SECTION LEGEND**

	REMOVAL ITEM
	EXISTING TOPSOIL REMOVAL

NOTE: THE EXACT LOCATION AND ELEVATION OF EXISTING STRUCTURES, UTILITIES, AND PIPING SHALL BE VERIFIED IN THE FIELD BY THE CONTRACTOR.



TENG & ASSOCIATES, INC.  
 ENGINEERS/ARCHITECTS/PLANNERS  
 810 N. MICHIGAN AVE. CHICAGO, IL 60610  
 TELEPHONE: 312-642-9900