


DATE	
BY	
REVISIONS	
NAME	

DATE	
BY	
REVISIONS	
NAME	
NO.	
AREAS CHECKED	
AREAS	
DATE	
BY	
REVISIONS	
NAME	
NO.	
AREAS CHECKED	
AREAS	
DATE	
BY	
REVISIONS	
NAME	
NO.	
AREAS CHECKED	
AREAS	

1: DOCUMENT: 032730\CIVIL\DWG\SS00072.DWG
 3-14-2008, 8:35:23

F.A.I. RTE.	SECTION	COUNTY	TOTAL SHEETS	SHEET NO.
55		WILL	608	557
STA.	TO STA.			
FED. ROAD DIST. NO. 1 [ILLINOIS] FED. AID PROJECT				
• (26HB-1&114) R-2				

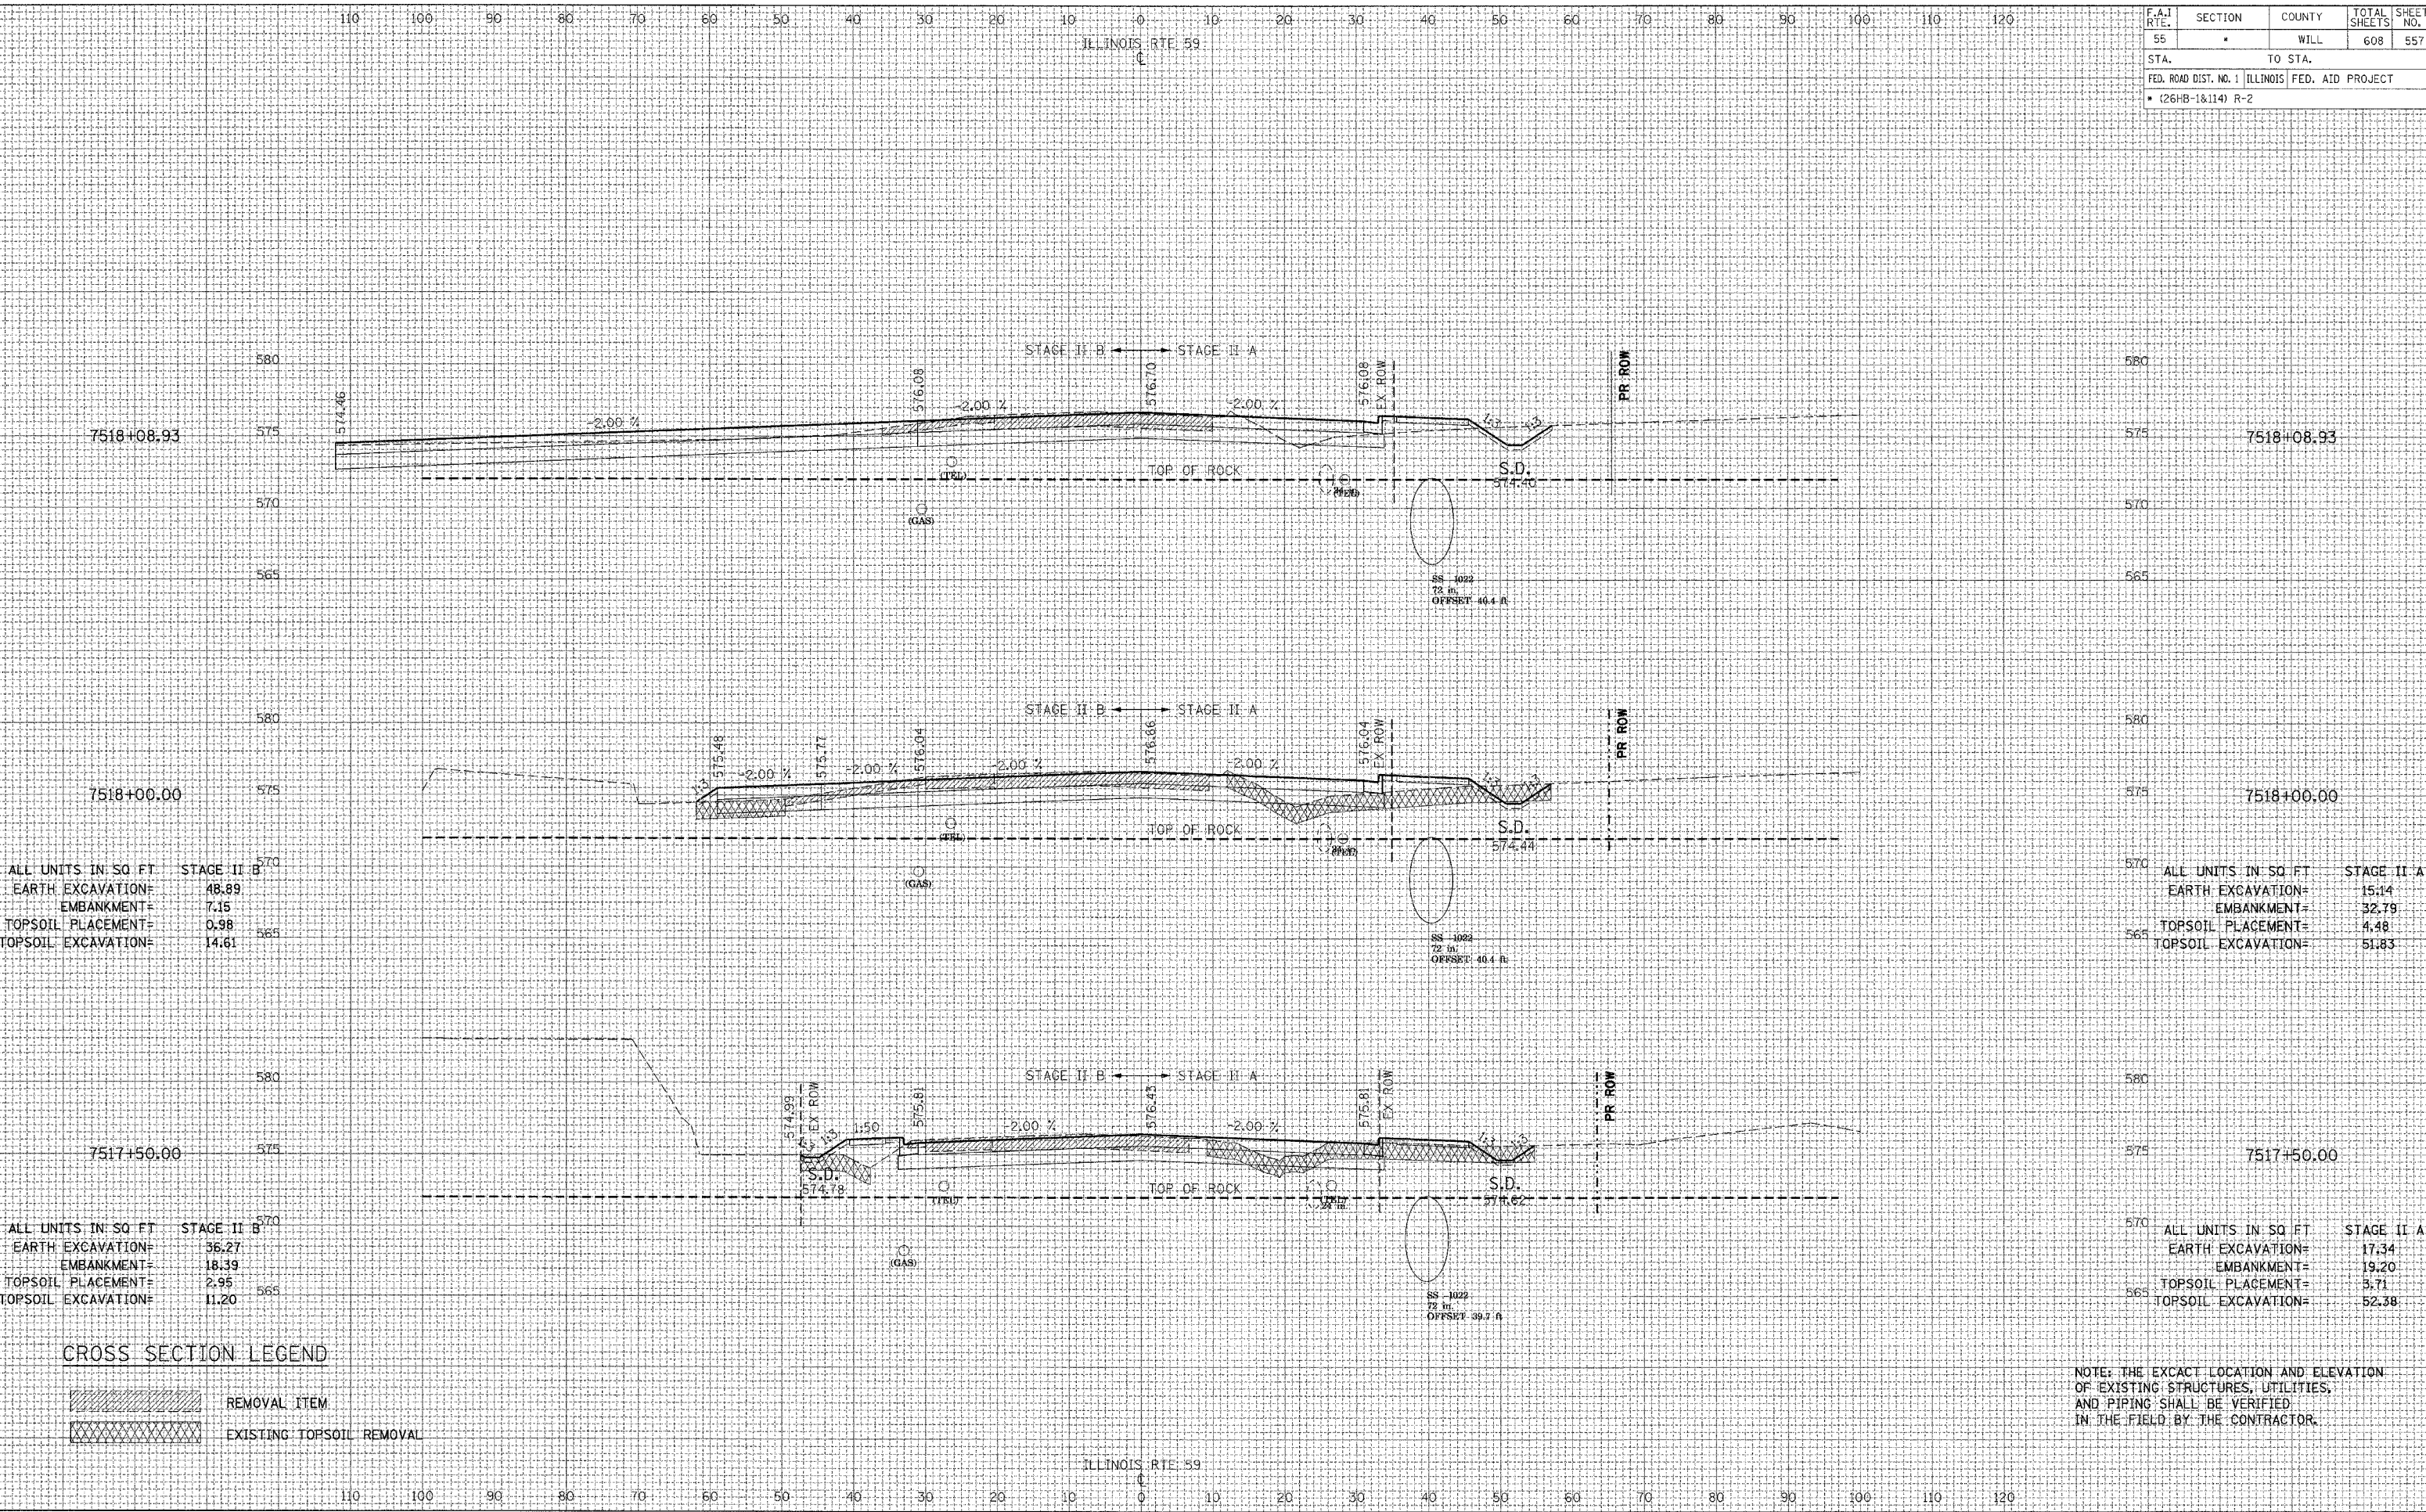

ALL UNITS IN SQ. FT.	STAGE II B
EARTH EXCAVATION=	48.89
EMBANKMENT=	7.15
TOPSOIL PLACEMENT=	0.98
TOPSOIL EXCAVATION=	14.61

ALL UNITS IN SQ. FT.	STAGE II A
EARTH EXCAVATION=	15.14
EMBANKMENT=	32.79
TOPSOIL PLACEMENT=	4.48
TOPSOIL EXCAVATION=	51.83

ALL UNITS IN SQ. FT.	STAGE II B
EARTH EXCAVATION=	36.27
EMBANKMENT=	18.39
TOPSOIL PLACEMENT=	2.95
TOPSOIL EXCAVATION=	11.20

ALL UNITS IN SQ. FT.	STAGE II A
EARTH EXCAVATION=	17.34
EMBANKMENT=	19.20
TOPSOIL PLACEMENT=	5.71
TOPSOIL EXCAVATION=	52.38

CROSS SECTION LEGEND

- REMOVAL ITEM
- EXISTING TOPSOIL REMOVAL

NOTE: THE EXACT LOCATION AND ELEVATION OF EXISTING STRUCTURES, UTILITIES, AND PIPING SHALL BE VERIFIED IN THE FIELD BY THE CONTRACTOR.