

F.A.J. RTE.	SECTION	COUNTY	TOTAL SHEETS	SHEET NO.
55	•	WILL	608	570
STA.		TO STA.		
FED. ROAD DIST. NO. 1 ILLINOIS FED. AID PROJECT				
• (26HB-1&114) R-2				


REVISIONS	DATE

BY	DATE

FINAL SURVEY	SURVEYED	DATE
NOTE BOOK	PLOTTED	
	TEMPLATE	
	AREAS CHECKED	

BY	DATE

ORIGINAL SURVEY	SURVEYED	DATE
NOTE BOOK	PLOTTED	
	TEMPLATE	
	AREAS CHECKED	

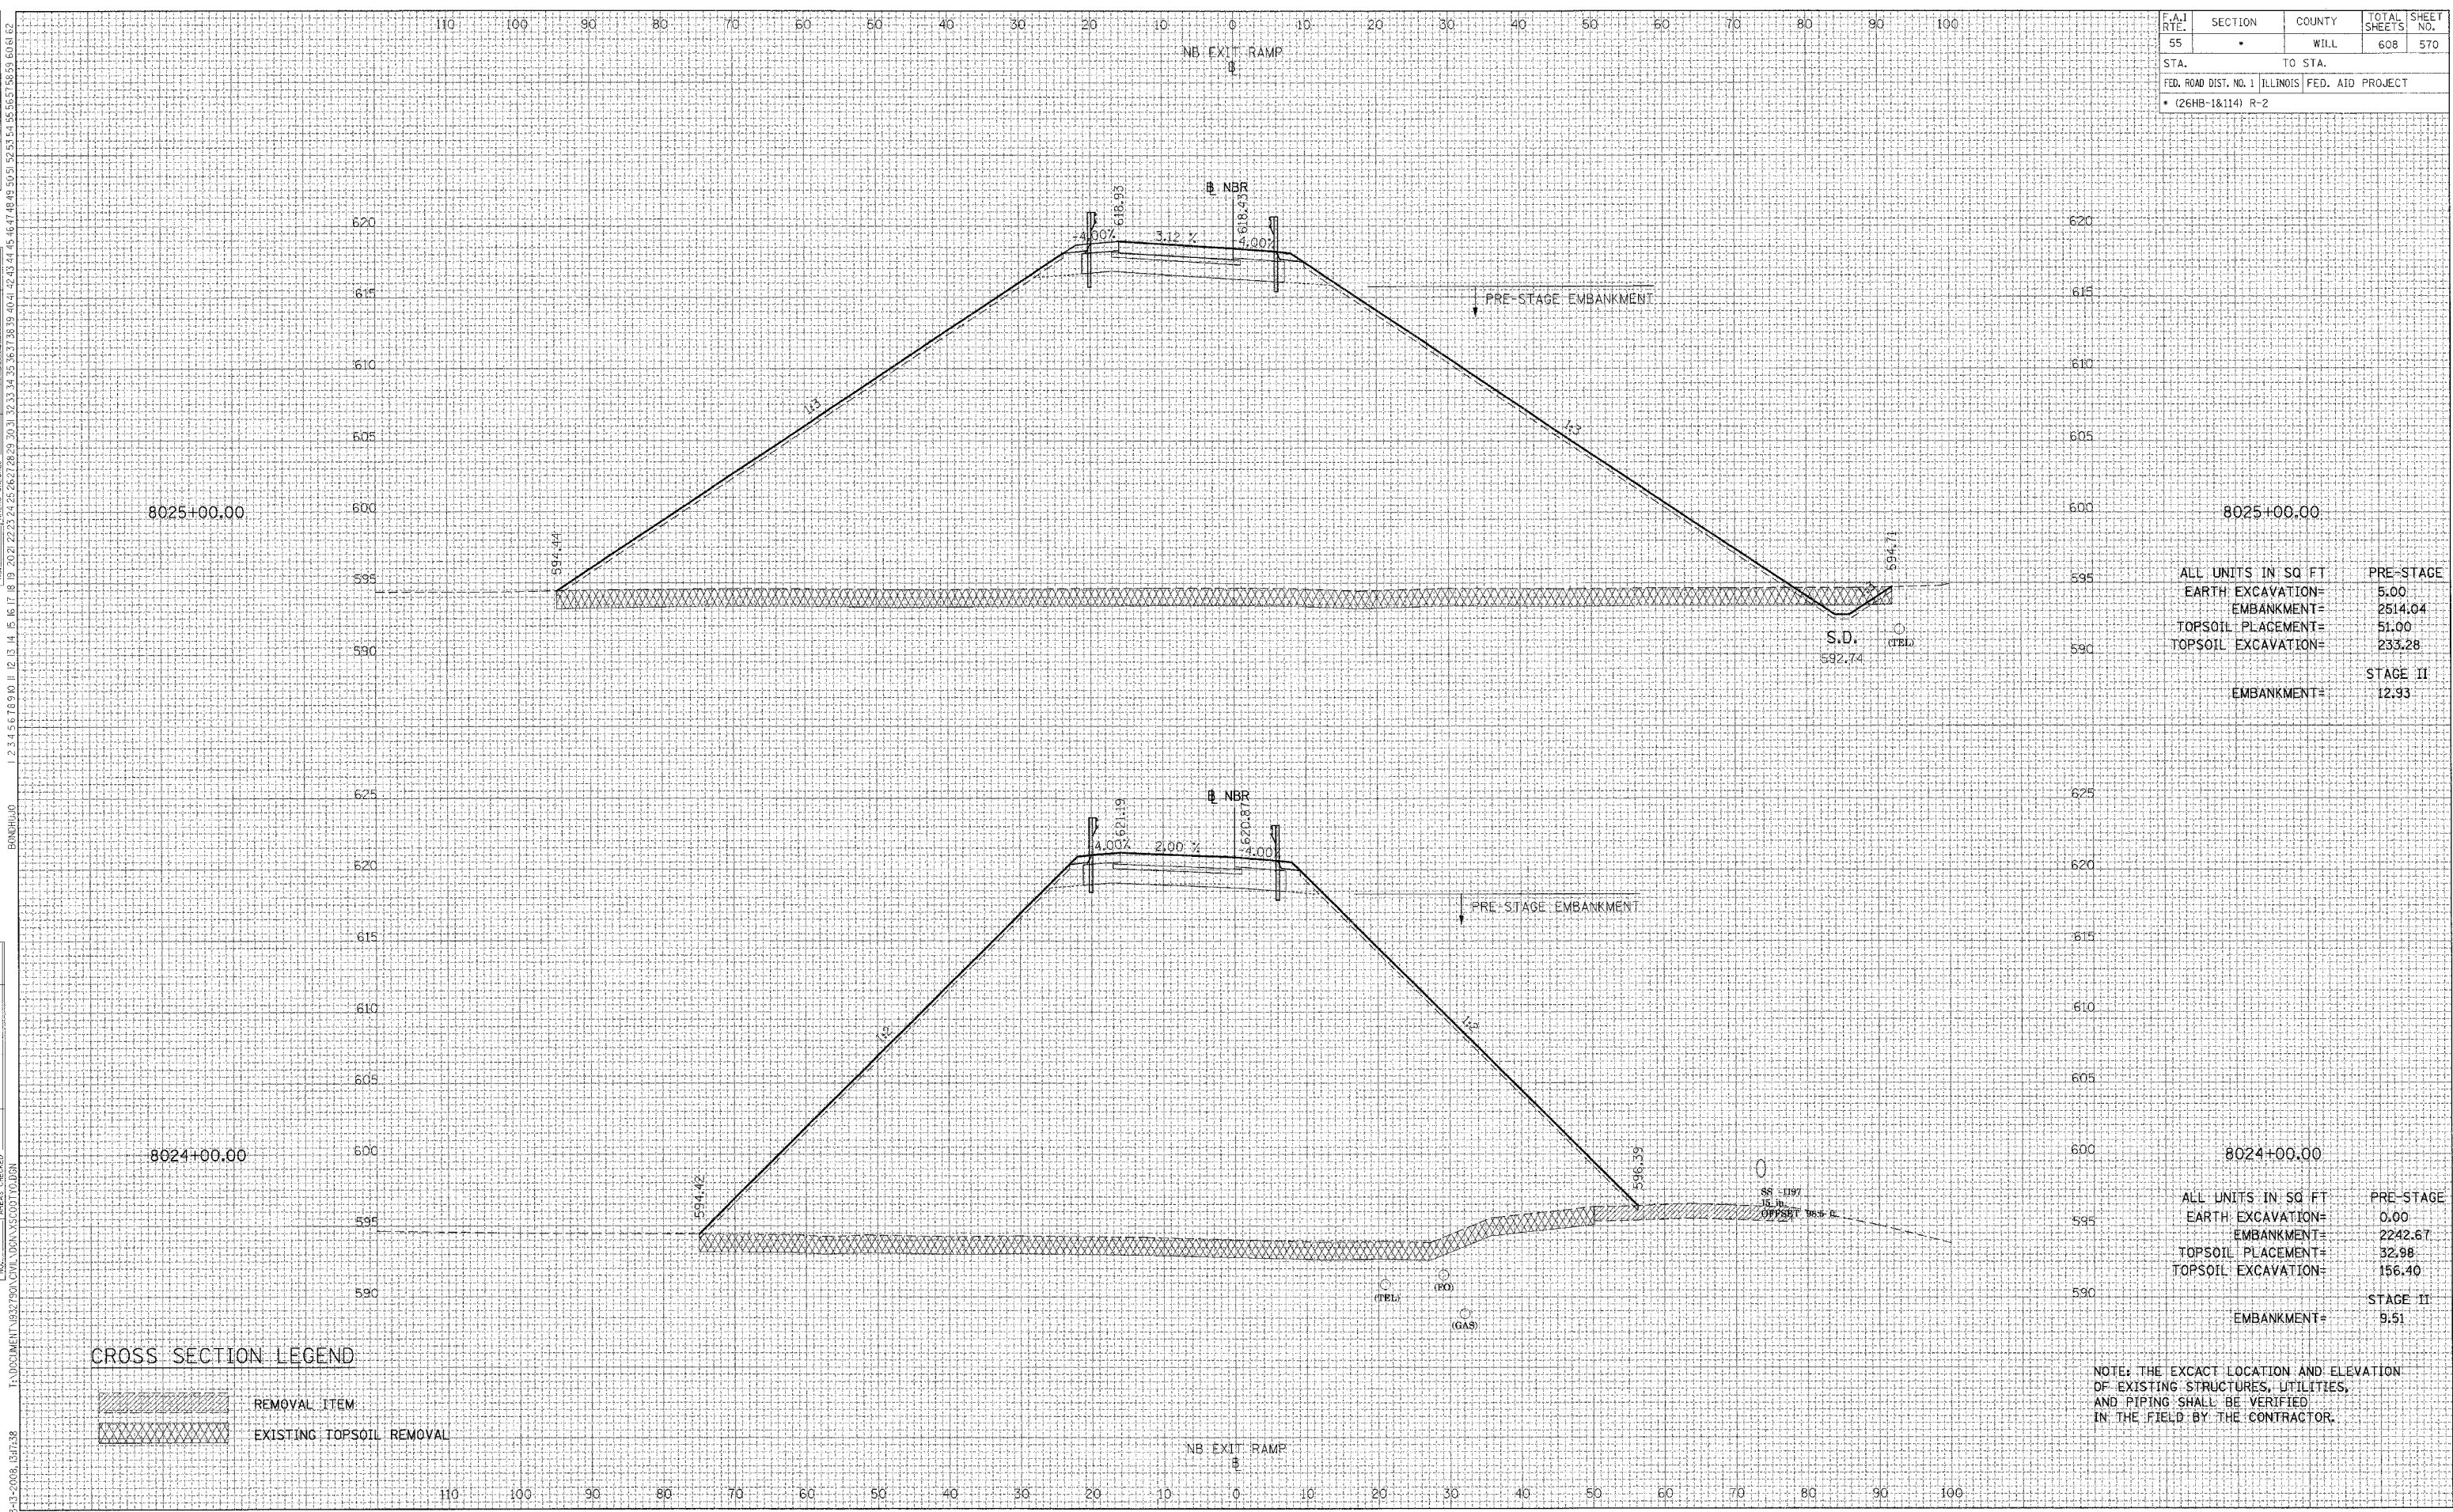

ALL UNITS IN SQ FT	PRE-STAGE
EARTH EXCAVATION=	5.00
EMBANKMENT=	2514.04
TOPSOIL PLACEMENT=	51.00
TOPSOIL EXCAVATION=	233.28
	STAGE II
EMBANKMENT=	12.93

ALL UNITS IN SQ FT	PRE-STAGE
EARTH EXCAVATION=	0.00
EMBANKMENT=	2242.67
TOPSOIL PLACEMENT=	32.98
TOPSOIL EXCAVATION=	156.40
	STAGE II
EMBANKMENT=	9.51

CROSS SECTION LEGEND

	REMOVAL ITEM
	EXISTING TOPSOIL REMOVAL

NOTE: THE EXACT LOCATION AND ELEVATION OF EXISTING STRUCTURES, UTILITIES, AND PIPING SHALL BE VERIFIED IN THE FIELD BY THE CONTRACTOR.