

F.A.I. RTE.	SECTION	COUNTY	TOTAL SHEETS	SHEET NO.
55	•	WILL	608	571
STA.		TO STA.		
FED. ROAD DIST. NO. 1		ILLINOIS FED. AID PROJECT		
• (26HB-1&14) R-2				


REVISIONS	DATE

BY	DATE

FINAL SURVEY	DATE

ORIGINAL SURVEY	DATE

NO.	DATE

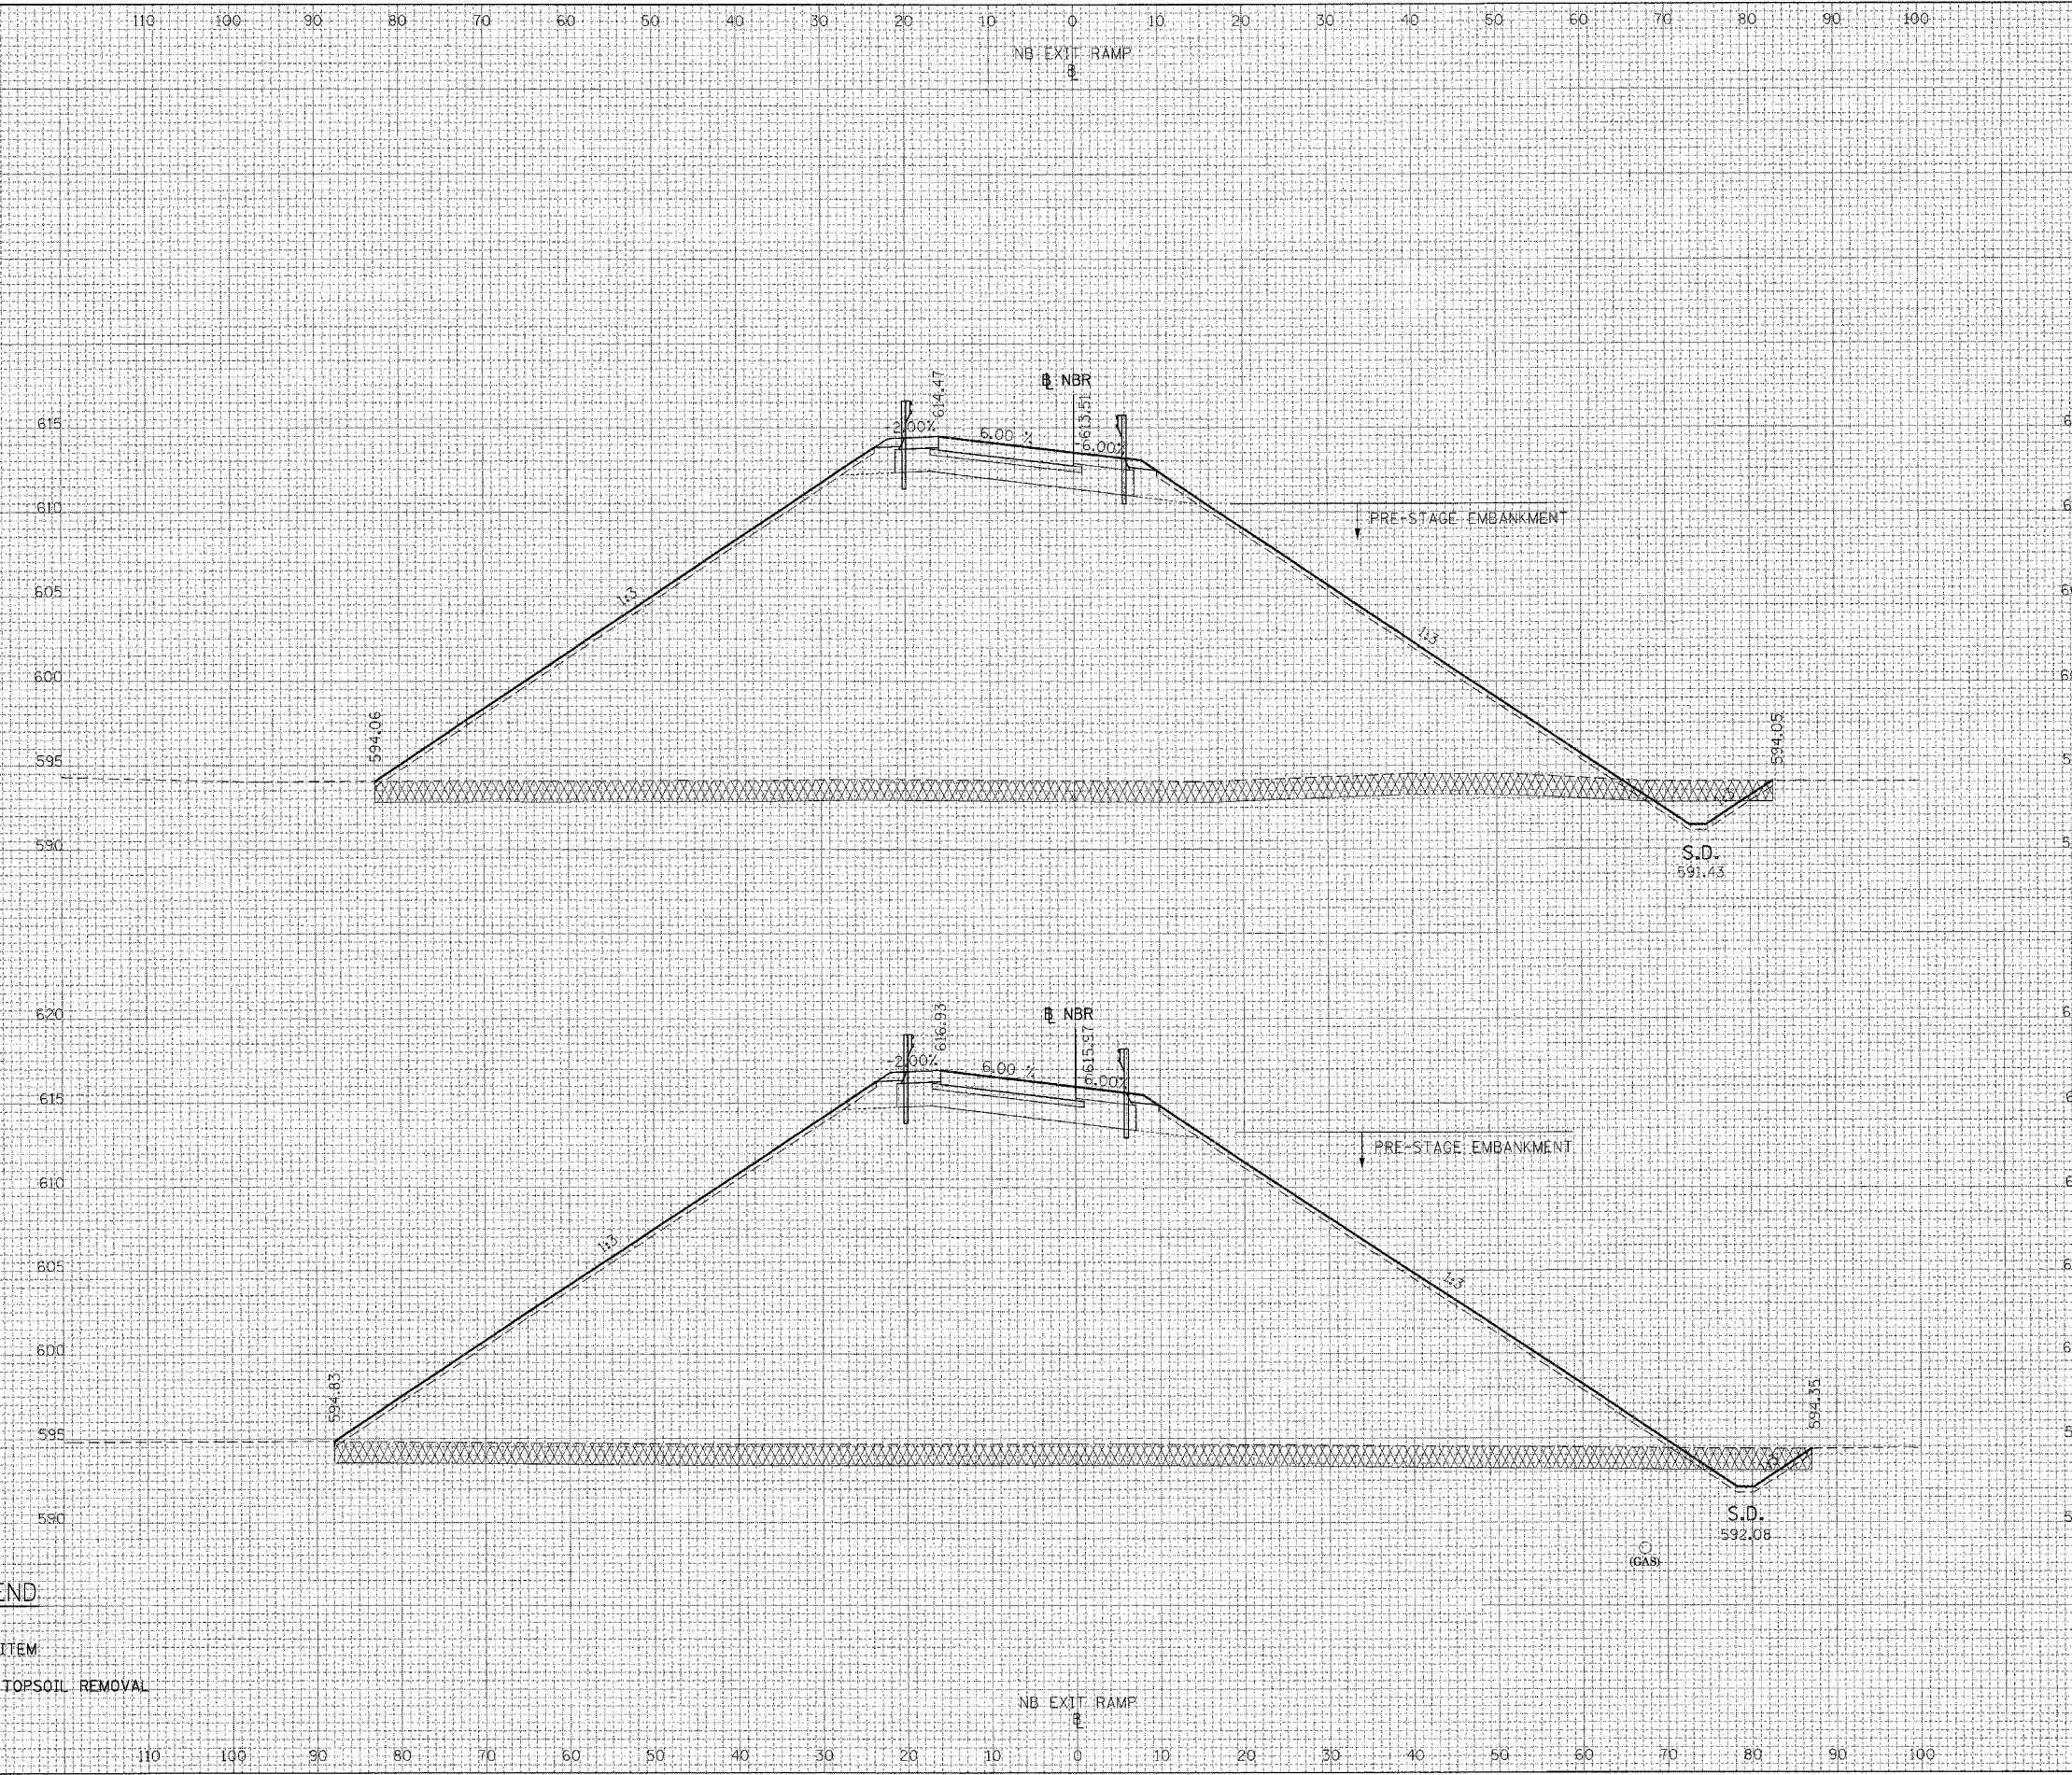

ALL UNITS IN SQ FT	PRE-STAGE
EARTH EXCAVATION=	12.04
EMBANKMENT=	1806.71
TOPSOIL PLACEMENT=	44.05
TOPSOIL EXCAVATION=	206.93
EMBANKMENT=	13.95

ALL UNITS IN SQ FT	PRE-STAGE
EARTH EXCAVATION=	8.23
EMBANKMENT=	2125.24
TOPSOIL PLACEMENT=	47.17
TOPSOIL EXCAVATION=	218.70
EMBANKMENT=	13.96

**CROSS SECTION LEGEND**

- REMOVAL ITEM
- EXISTING TOPSOIL REMOVAL

NOTE: THE EXACT LOCATION AND ELEVATION OF EXISTING STRUCTURES, UTILITIES, AND PIPING SHALL BE VERIFIED IN THE FIELD BY THE CONTRACTOR.