

| REVISIONS | DATE |
|-----------|------|
| | |
| | |
| | |


| BY | DATE |
|----|------|
| | |
| | |
| | |

| FINAL SURVEY | DATE |
|--------------|------|
| | |
| | |
| | |

| ORIGINAL SURVEY | DATE |
|-----------------|------|
| | |
| | |
| | |

T:\DOCUMENTS\1832700\CIVIL\DRAWINGS\COOSING.DGN
 3-13-2008 16:07:46
 BONDHULLO 1 2 

| F.A.I. RTE. | SECTION | COUNTY | TOTAL SHEETS | SHEET NO. |
|-----------------------|---------|----------|------------------|-----------|
| 55 | • | WILL | 608 | 576 |
| STA. | | TO STA. | | |
| FED. ROAD DIST. NO. 1 | | ILLINOIS | FED. AID PROJECT | |
| • (26HB-1&114) R-2 | | | | |

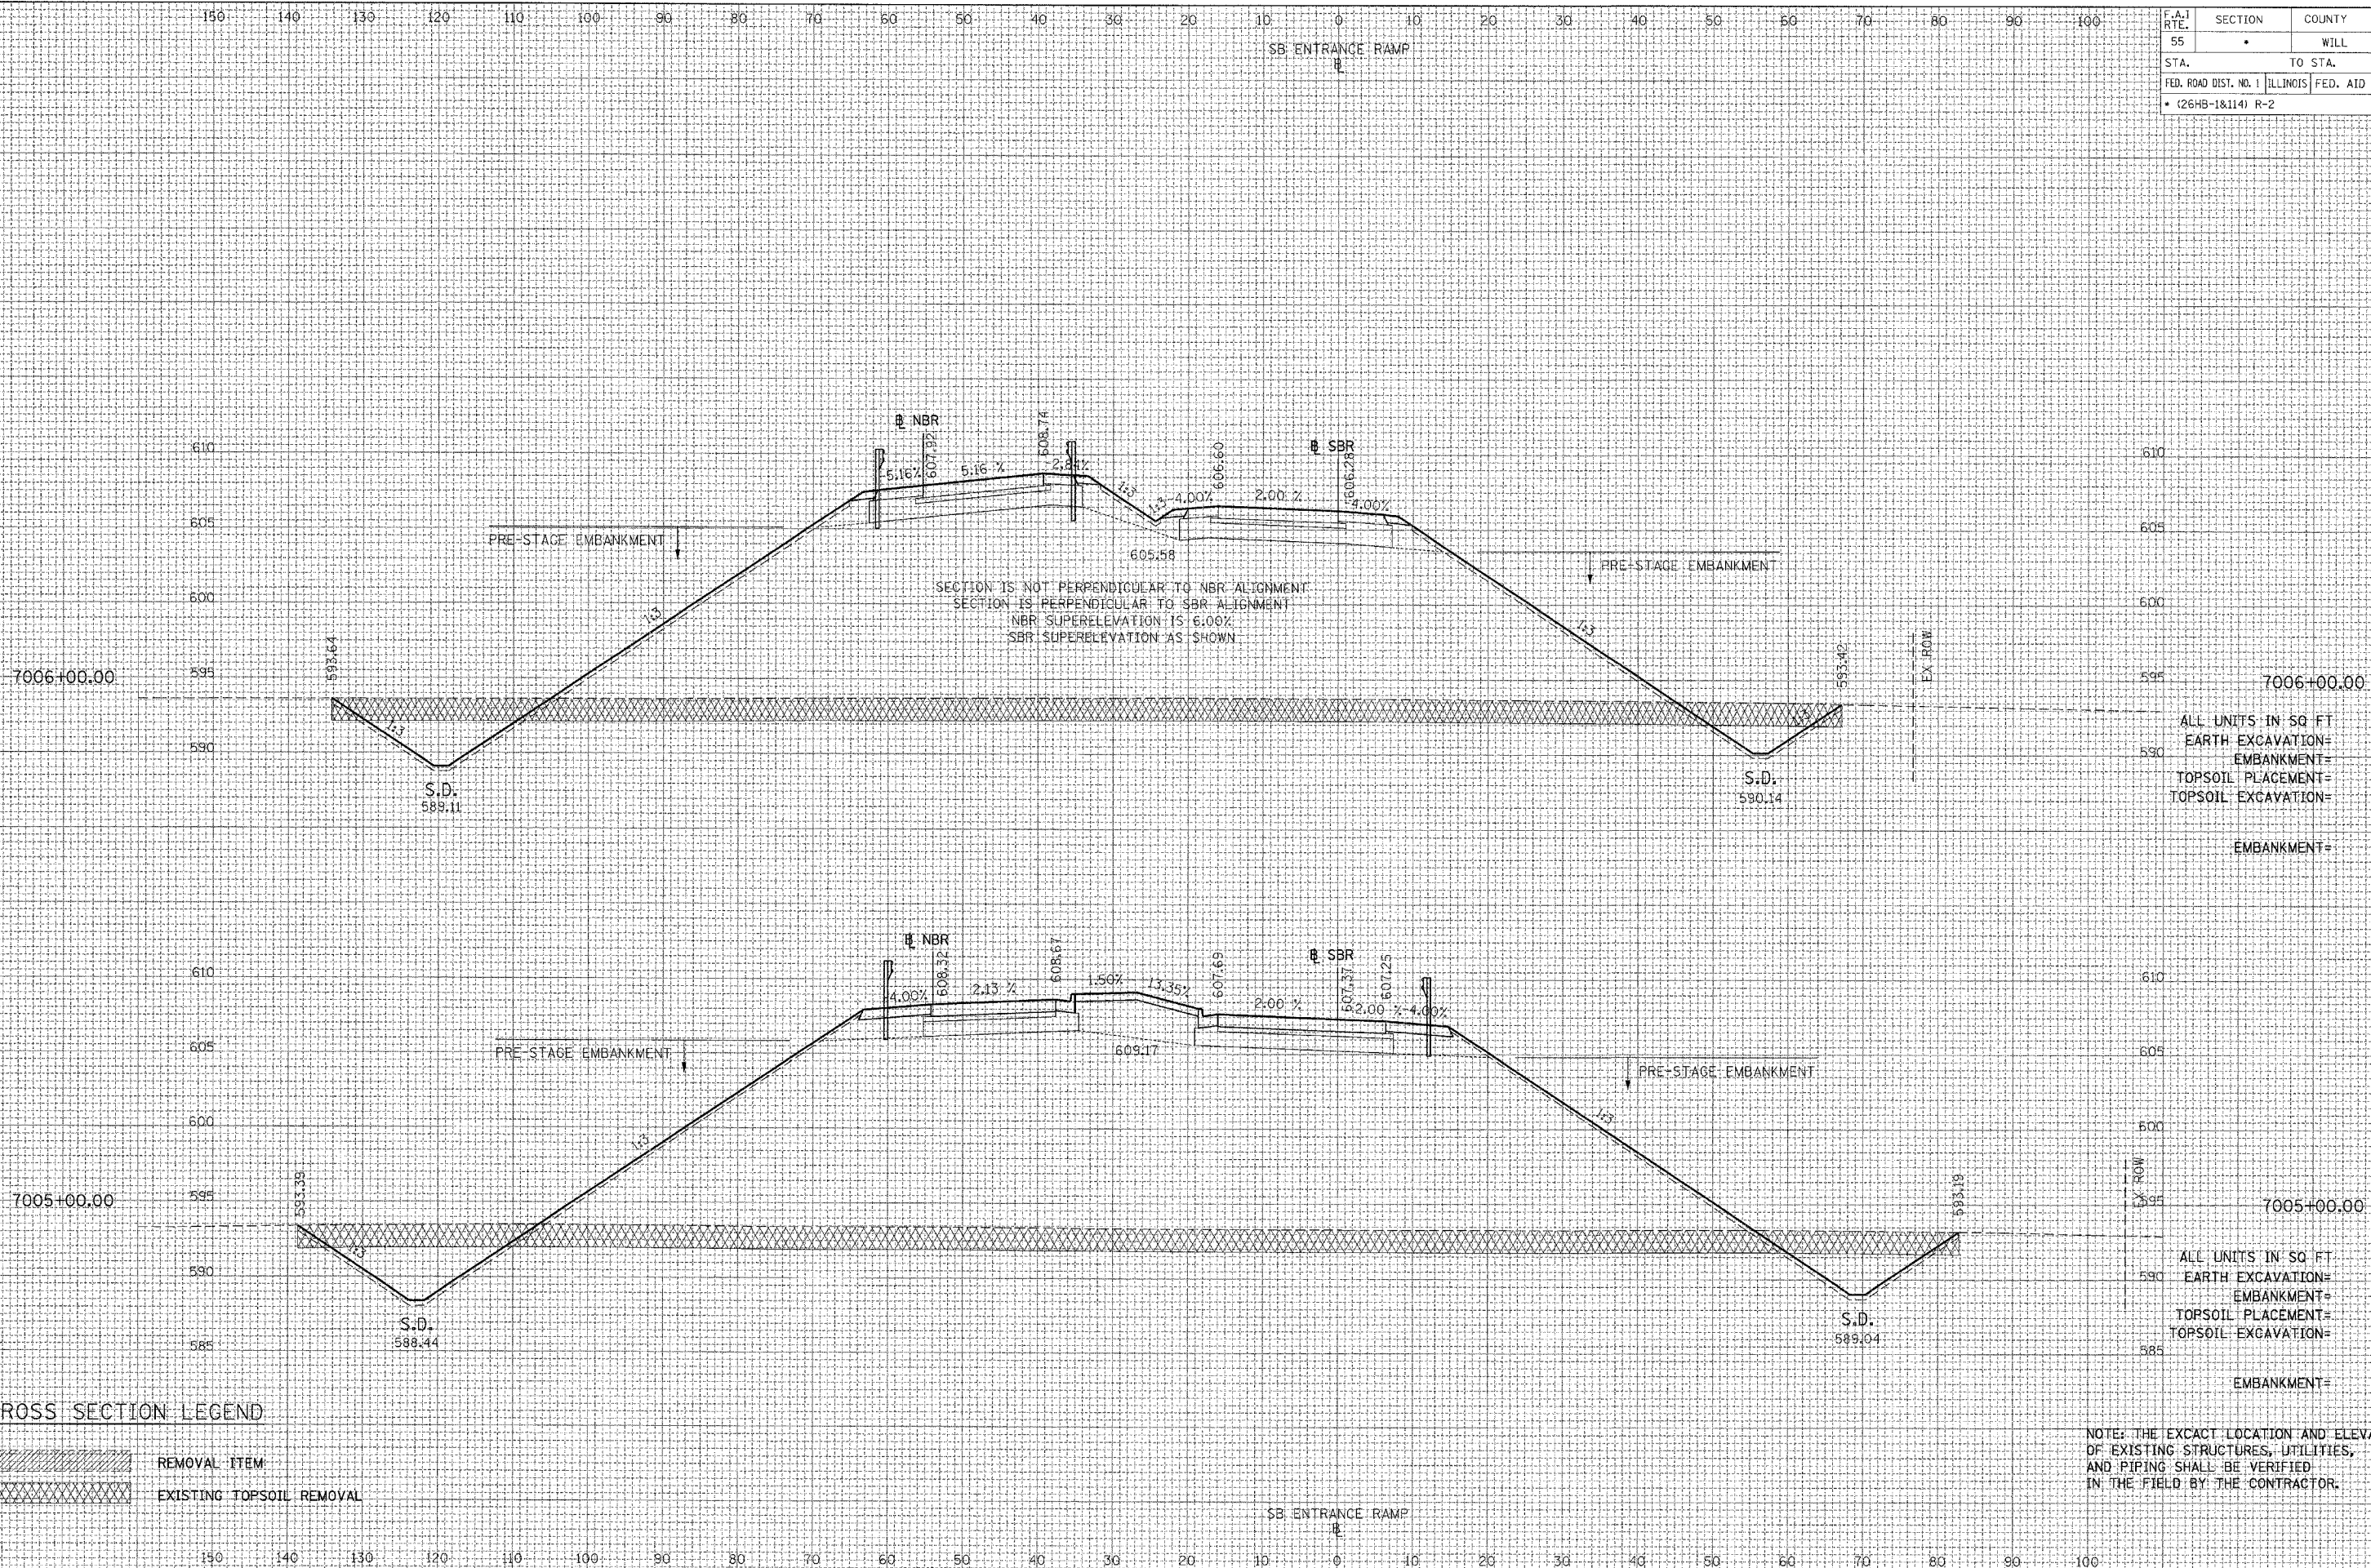

| ALL UNITS IN SQ FT | |
|---------------------|---------|
| EARTH EXCAVATION= | 59.67 |
| EMBANKMENT= | 1526.53 |
| TOPSOIL PLACEMENT= | 44.80 |
| TOPSOIL EXCAVATION= | 302.11 |
| STAGE II | |
| EMBANKMENT= | 29.27 |

| ALL UNITS IN SQ FT | |
|---------------------|---------|
| EARTH EXCAVATION= | 86.72 |
| EMBANKMENT= | 1783.59 |
| TOPSOIL PLACEMENT= | 42.61 |
| TOPSOIL EXCAVATION= | 532.20 |
| STAGE II | |
| EMBANKMENT= | 69.28 |

CROSS SECTION LEGEND

| | |
|--|--------------------------|
| | REMOVAL ITEM |
| | EXISTING TOPSOIL REMOVAL |

NOTE: THE EXACT LOCATION AND ELEVATION OF EXISTING STRUCTURES, UTILITIES, AND PIPING SHALL BE VERIFIED IN THE FIELD BY THE CONTRACTOR.



TENGL & ASSOCIATES, INC.
 ENGINEERS ARCHITECTS PLANNERS
 215 N. MICHIGAN AVE., CHICAGO, IL 60601
 TELEPHONE: 312.527.2000

SOUTHBOUND ENTRANCE RAMP