


REVISIONS	DATE

BY	DATE

DATE	BY

DATE	BY

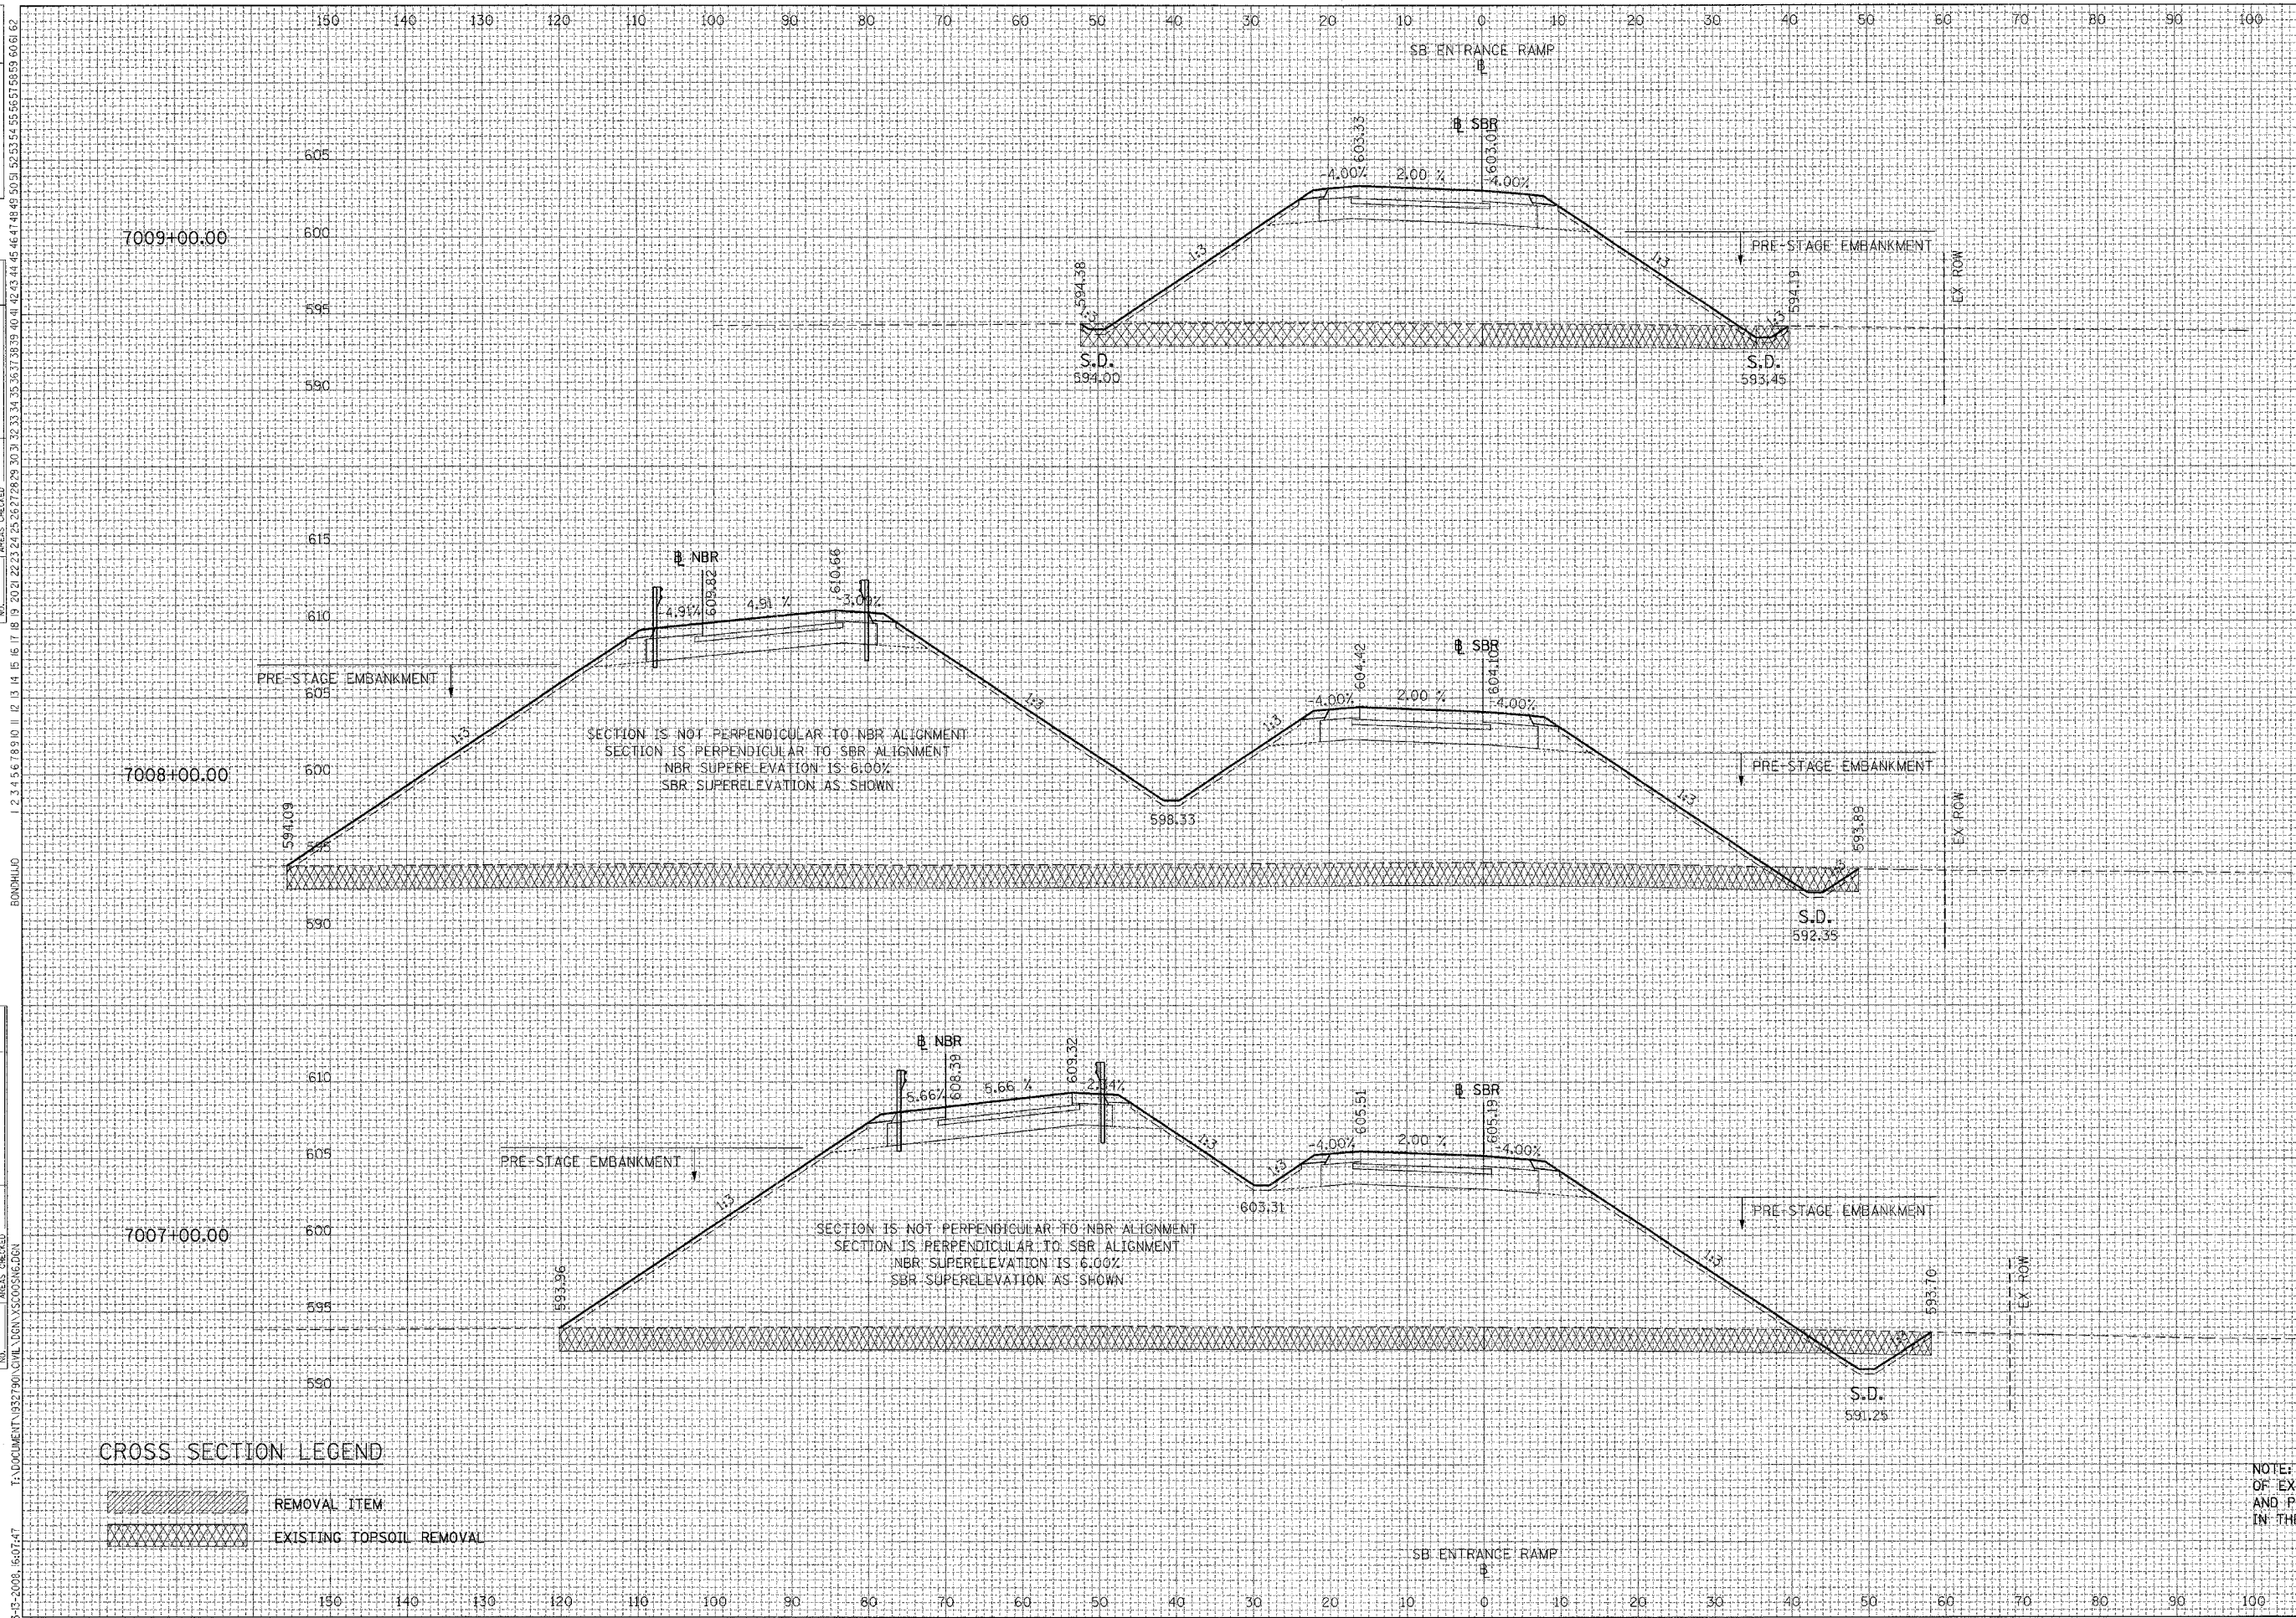

F.A.I. RTE.	SECTION	COUNTY	TOTAL SHEETS	SHEET NO.
55	*	WILL	608	577
STA.	TO STA.			
FED. ROAD DIST. NO. 1 ILLINOIS FED. AID PROJECT				
• (26HB-1&114) R-2				

7009+00.00	ALL UNITS IN SQ FT	PRE-STAGE
	EARTH EXCAVATION=	0.00
	EMBANKMENT=	516.45
	TOPSOIL PLACEMENT=	19.47
	TOPSOIL EXCAVATION=	138.11
	EMBANKMENT=	13.33
7008+00.00	ALL UNITS IN SQ FT	PRE-STAGE
	EARTH EXCAVATION=	1.45
	EMBANKMENT=	1889.24
	TOPSOIL PLACEMENT=	45.17
	TOPSOIL EXCAVATION=	306.54
	EMBANKMENT=	27.20

7007+00.00	ALL UNITS IN SQ FT	PRE-STAGE
	EARTH EXCAVATION=	8.47
	EMBANKMENT=	1608.86
	TOPSOIL PLACEMENT=	36.80
	TOPSOIL EXCAVATION=	267.54
	EMBANKMENT=	27.31

CROSS SECTION LEGEND

	REMOVAL ITEM
	EXISTING TOPSOIL REMOVAL

NOTE: THE EXACT LOCATION AND ELEVATION OF EXISTING STRUCTURES, UTILITIES, AND PIPING SHALL BE VERIFIED IN THE FIELD BY THE CONTRACTOR.