


REVISIONS	DATE

BY	DATE

BY	DATE

BY	DATE

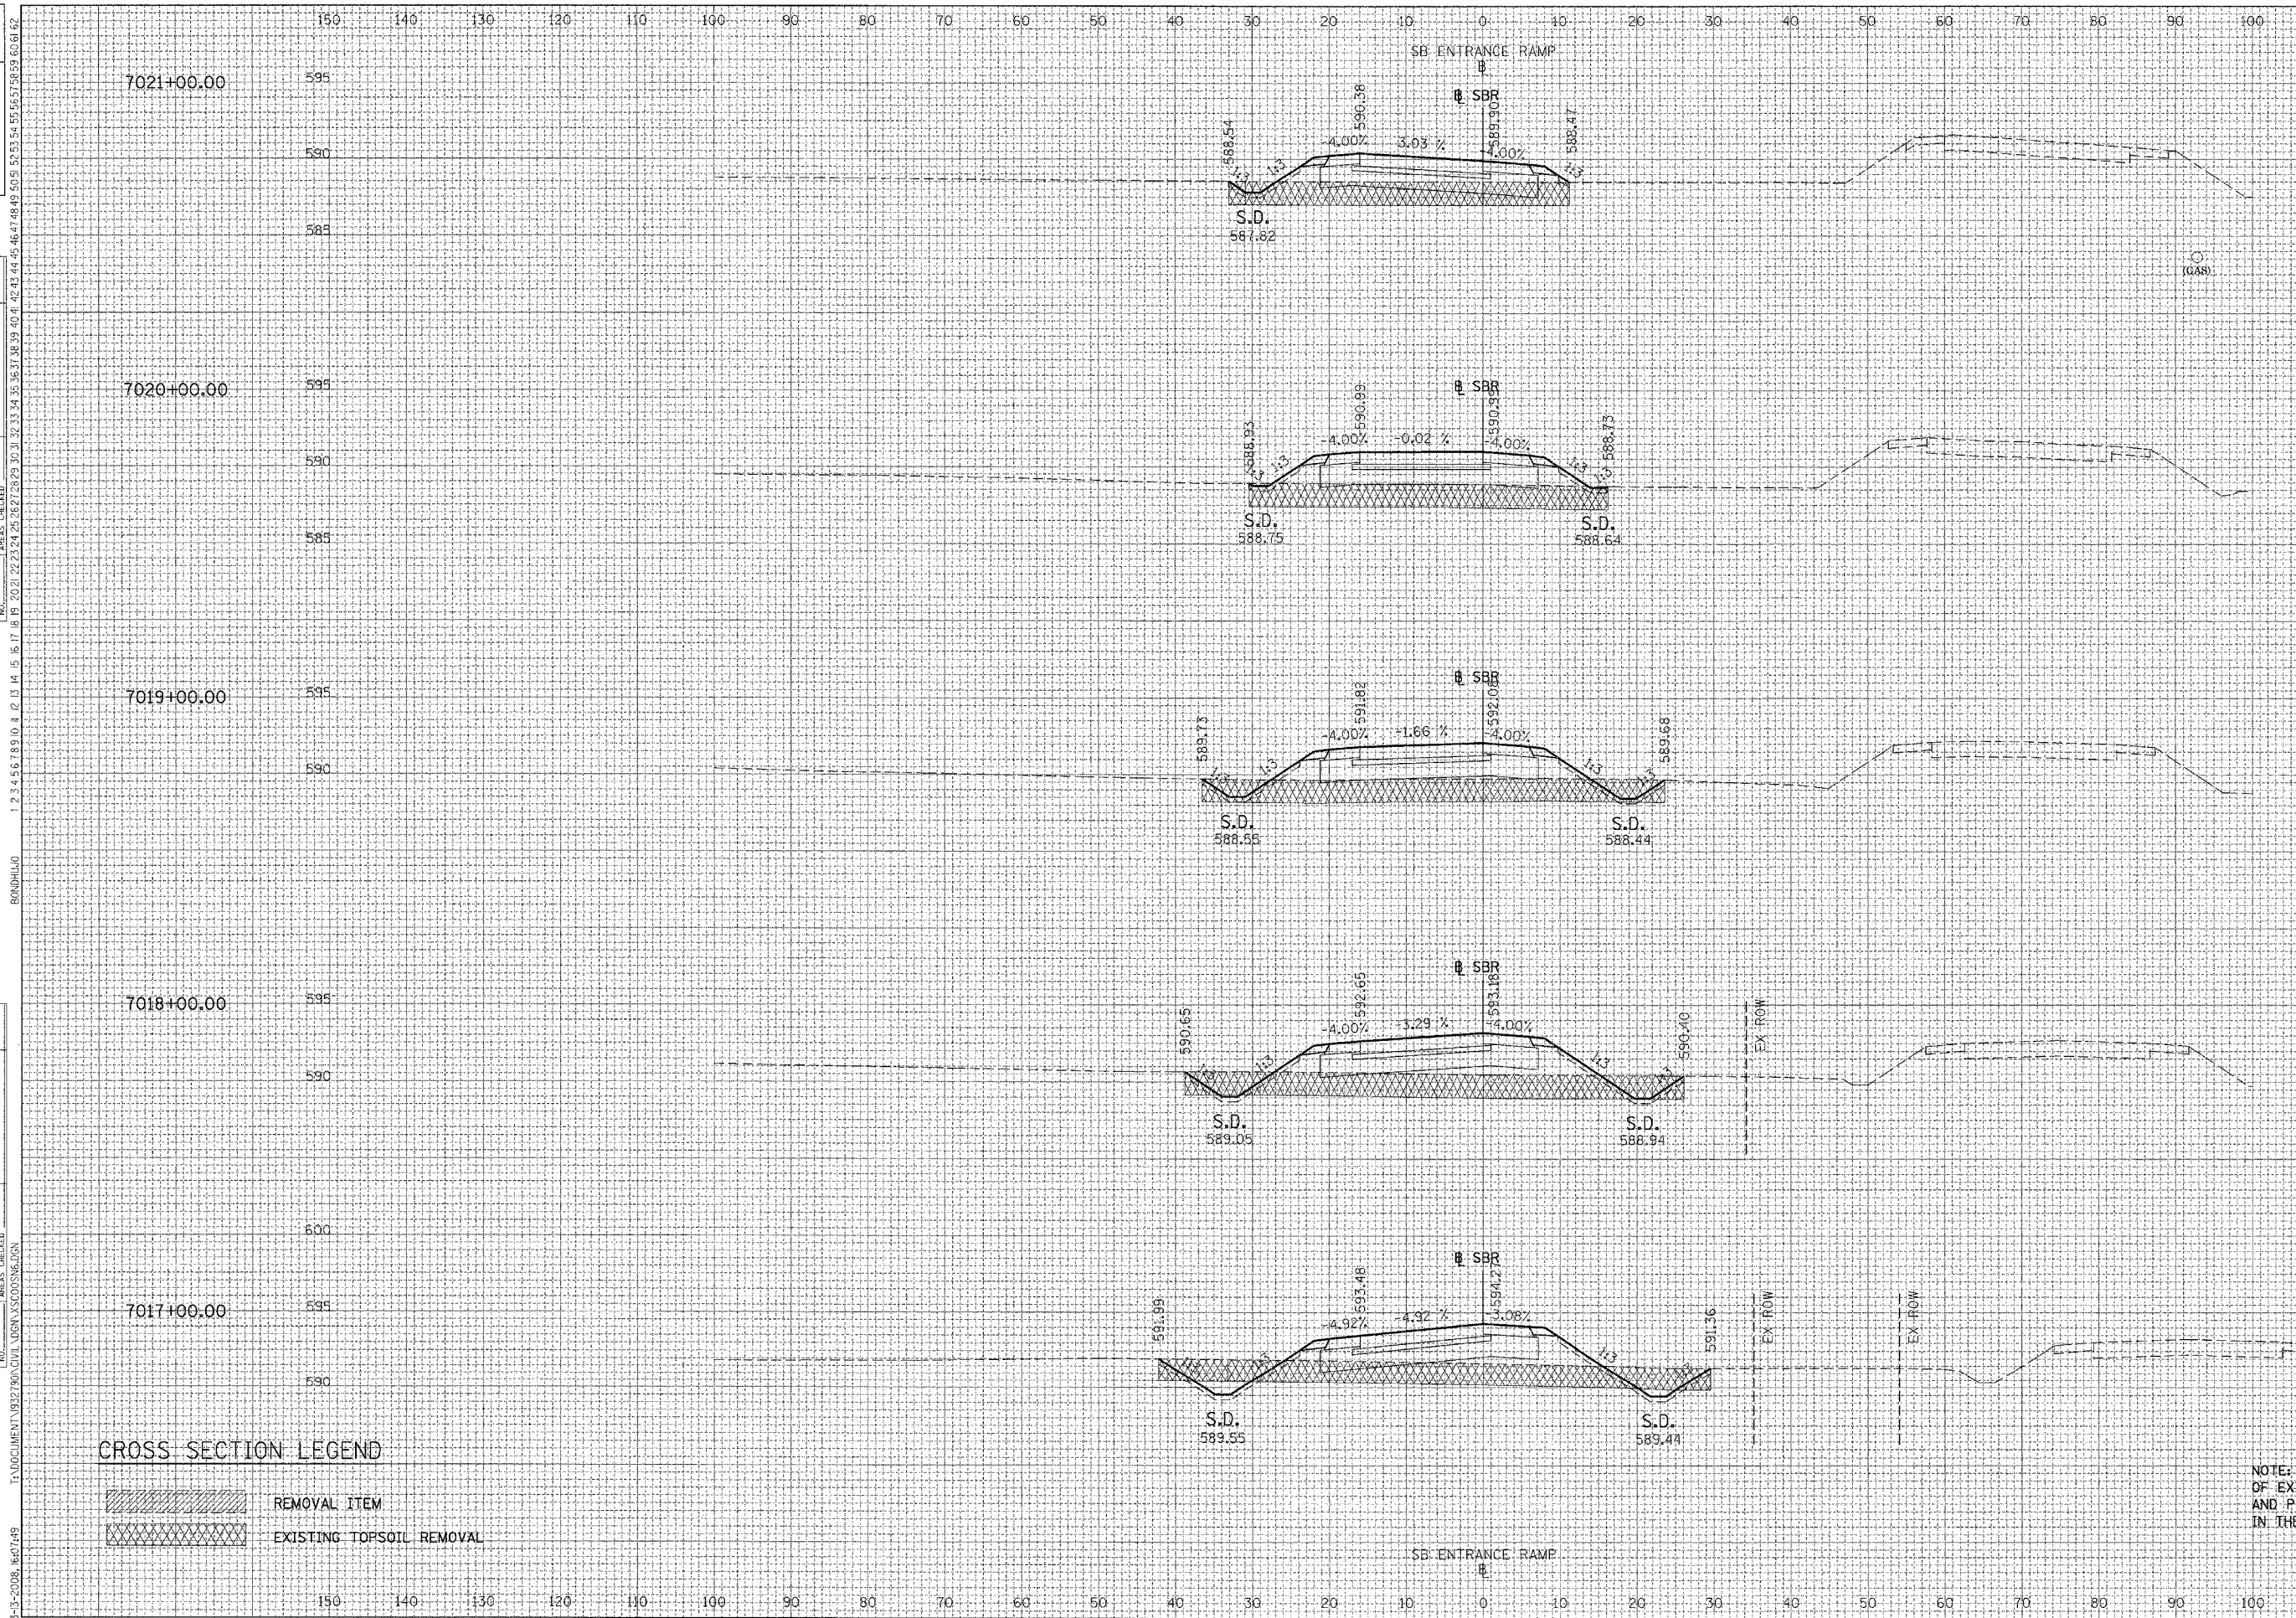

F.A.I. RTE.	SECTION	COUNTY	TOTAL SHEETS	SHEET NO.
55	•	WILL	608	580
STA.	TO STA.		PROJECT	
7021+00.00	7021+00.00		• (26HB-1&114) R-2	

ALL UNITS IN SQ FT	STAGE II
EARTH EXCAVATION=	0.00
EMBANKMENT=	50.75
TOPSOIL PLACEMENT=	3.56
TOPSOIL EXCAVATION=	66.43

ALL UNITS IN SQ FT	STAGE II
EARTH EXCAVATION=	0.00
EMBANKMENT=	74.59
TOPSOIL PLACEMENT=	4.33
TOPSOIL EXCAVATION=	69.99

ALL UNITS IN SQ FT	STAGE II
EARTH EXCAVATION=	0.31
EMBANKMENT=	81.97
TOPSOIL PLACEMENT=	8.82
TOPSOIL EXCAVATION=	90.19

ALL UNITS IN SQ FT	STAGE II
EARTH EXCAVATION=	2.41
EMBANKMENT=	90.16
TOPSOIL PLACEMENT=	10.44
TOPSOIL EXCAVATION=	97.37

ALL UNITS IN SQ FT	STAGE II
EARTH EXCAVATION=	10.55
EMBANKMENT=	79.79
TOPSOIL PLACEMENT=	12.75
TOPSOIL EXCAVATION=	107.60

CROSS SECTION LEGEND

- REMOVAL ITEM
- EXISTING TOPSOIL REMOVAL

NOTE: THE EXACT LOCATION AND ELEVATION OF EXISTING STRUCTURES, UTILITIES, AND PIPING SHALL BE VERIFIED IN THE FIELD BY THE CONTRACTOR.