


REV. NO.	DATE	DESCRIPTION

BY	DATE

NO.	DATE	DESCRIPTION

NO.	DATE	DESCRIPTION

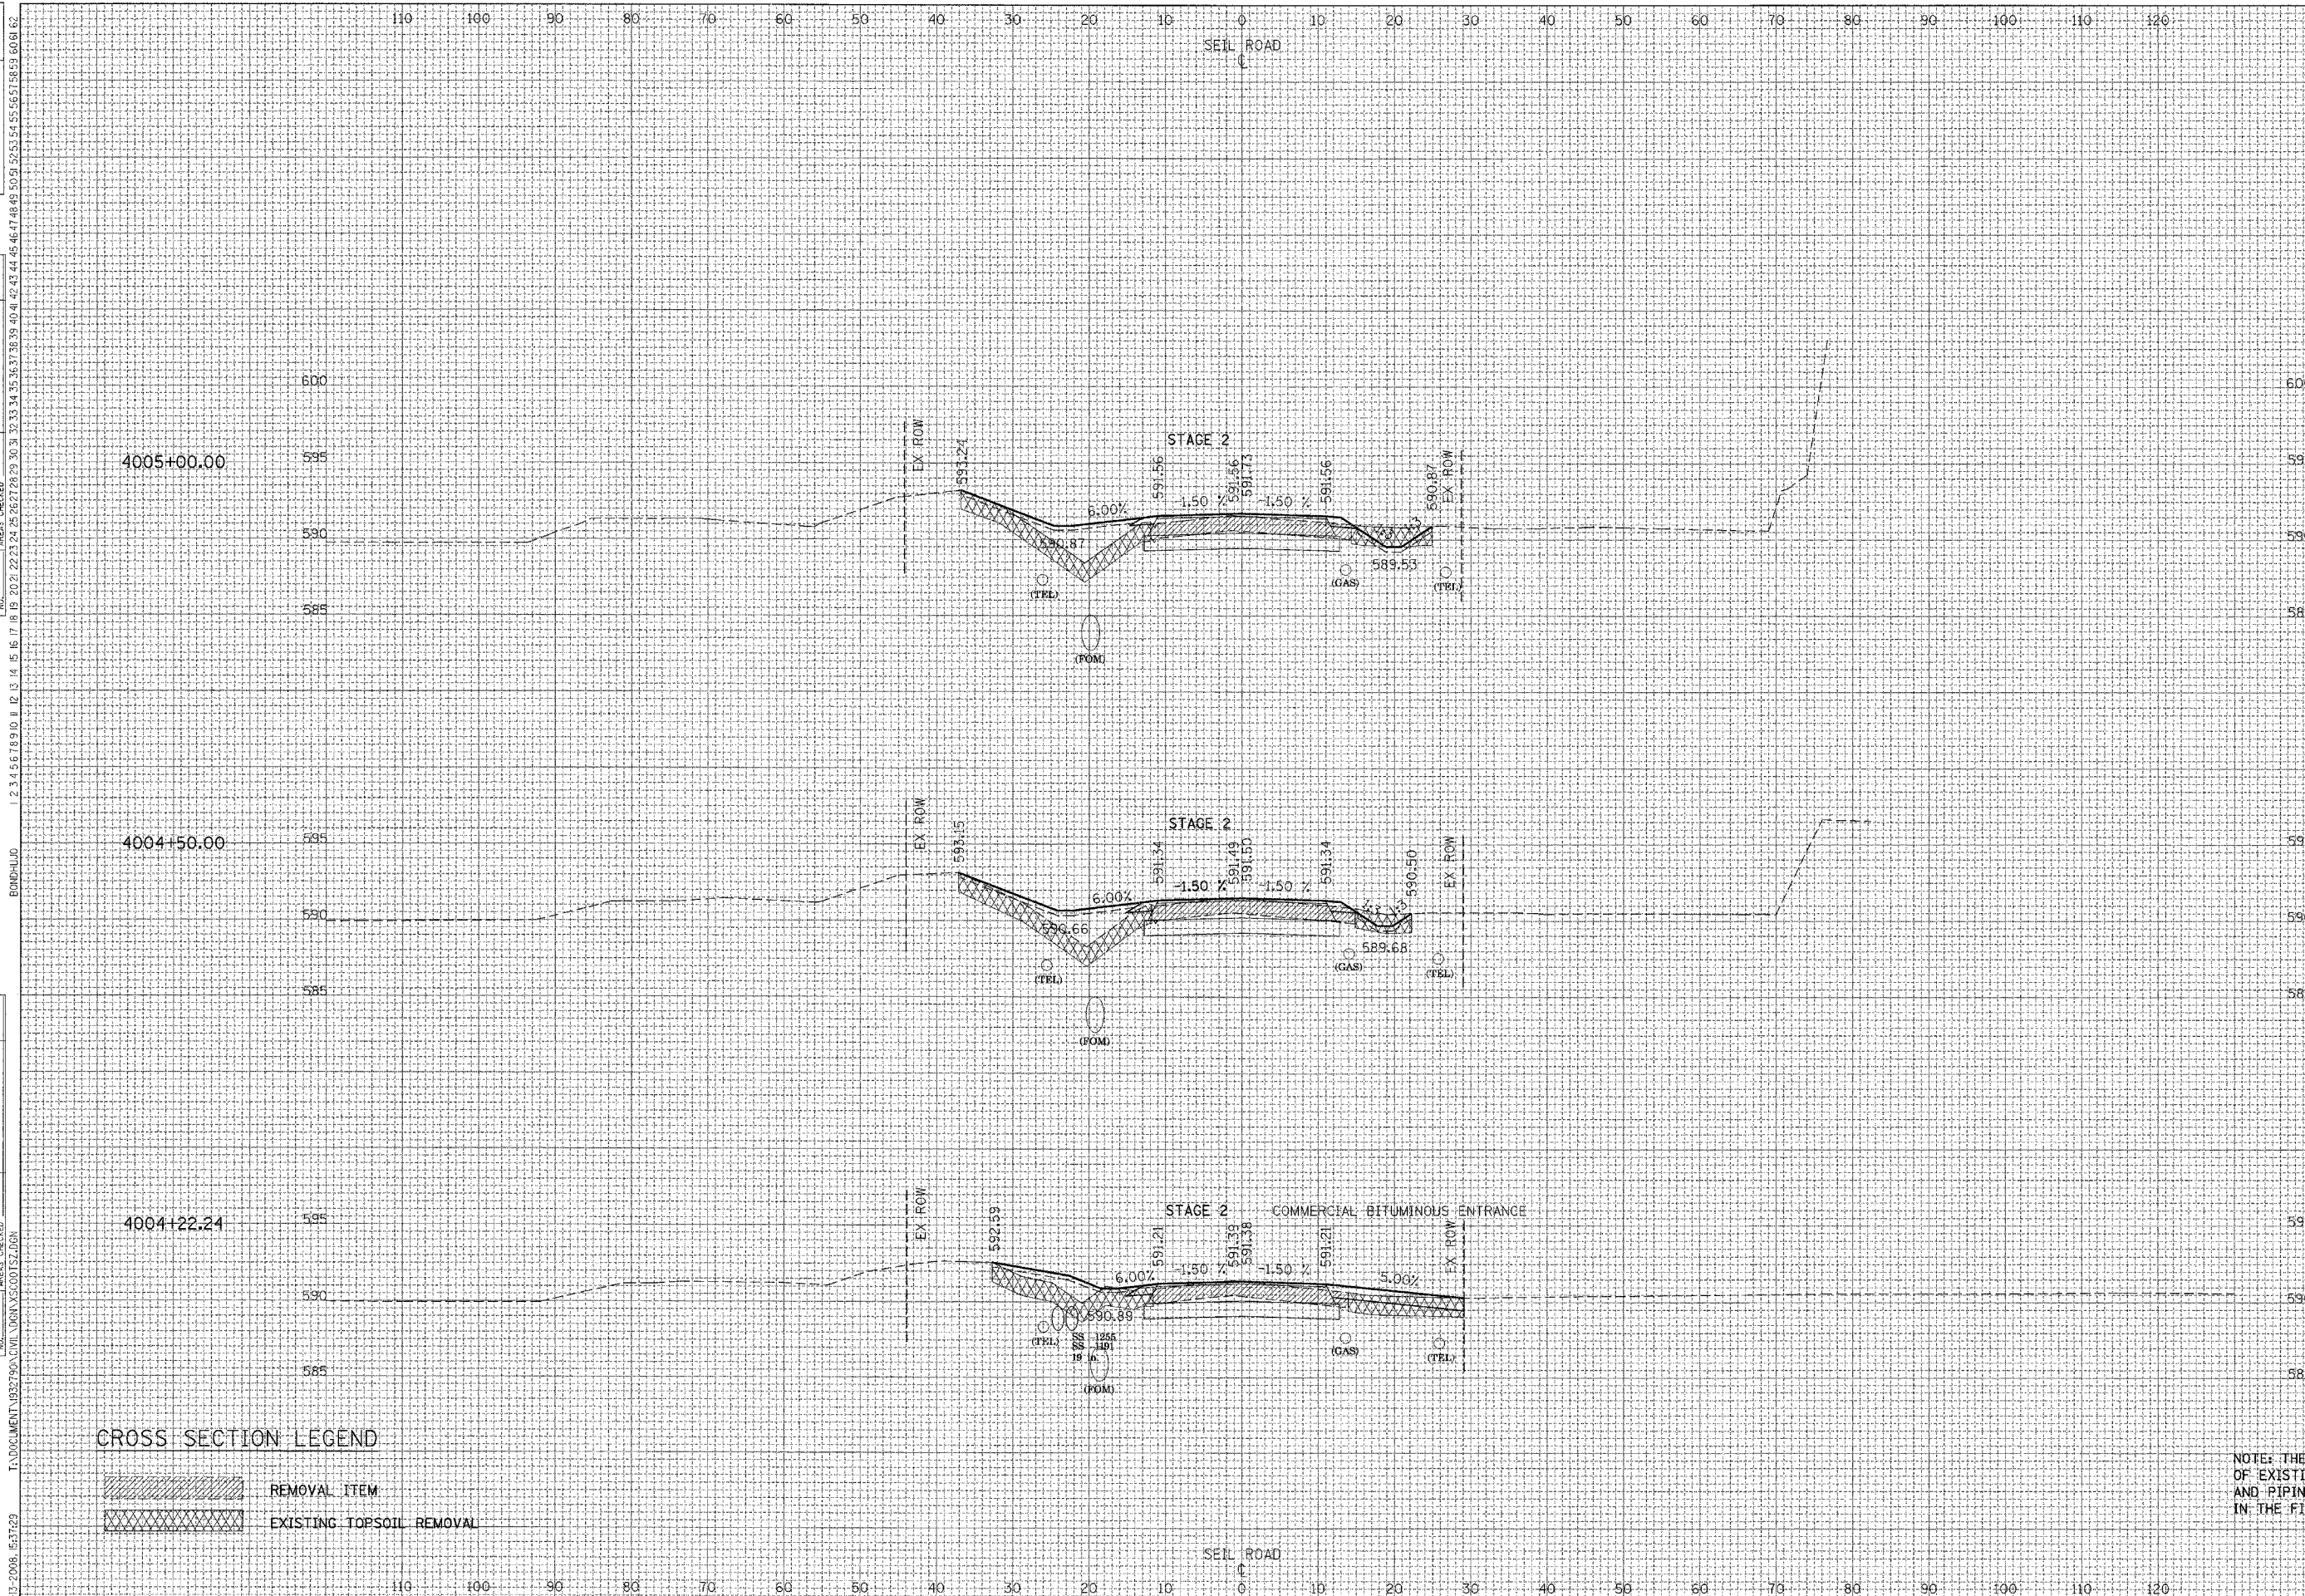

F.A.I. RTE.	SECTION	COUNTY	TOTAL SHEETS	SHEET NO.
55	*	WILL	608	586
STA.		TO STA.		
FED. ROAD DIST. NO. 1		ILLINOIS	FED. AID PROJECT	
• (26HB-1&114) R-2				

ALL UNITS IN SQ. FT.	
EARTH EXCAVATION=	26.15
EMBANKMENT=	49.48
TOPSOIL PLACEMENT=	9.90
TOPSOIL EXCAVATION=	44.24

ALL UNITS IN SQ. FT.	
EARTH EXCAVATION=	28.58
EMBANKMENT=	48.99
TOPSOIL PLACEMENT=	9.70
TOPSOIL EXCAVATION=	40.90

CROSS SECTION LEGEND

	REMOVAL ITEM
	EXISTING TOPSOIL REMOVAL

NOTE: THE EXACT LOCATION AND ELEVATION OF EXISTING STRUCTURES, UTILITIES, AND PIPING SHALL BE VERIFIED IN THE FIELD BY THE CONTRACTOR.