


REV	DESCRIPTION	DATE

BY	DATE

NO.	DESCRIPTION

BY	DATE

NO.	DESCRIPTION

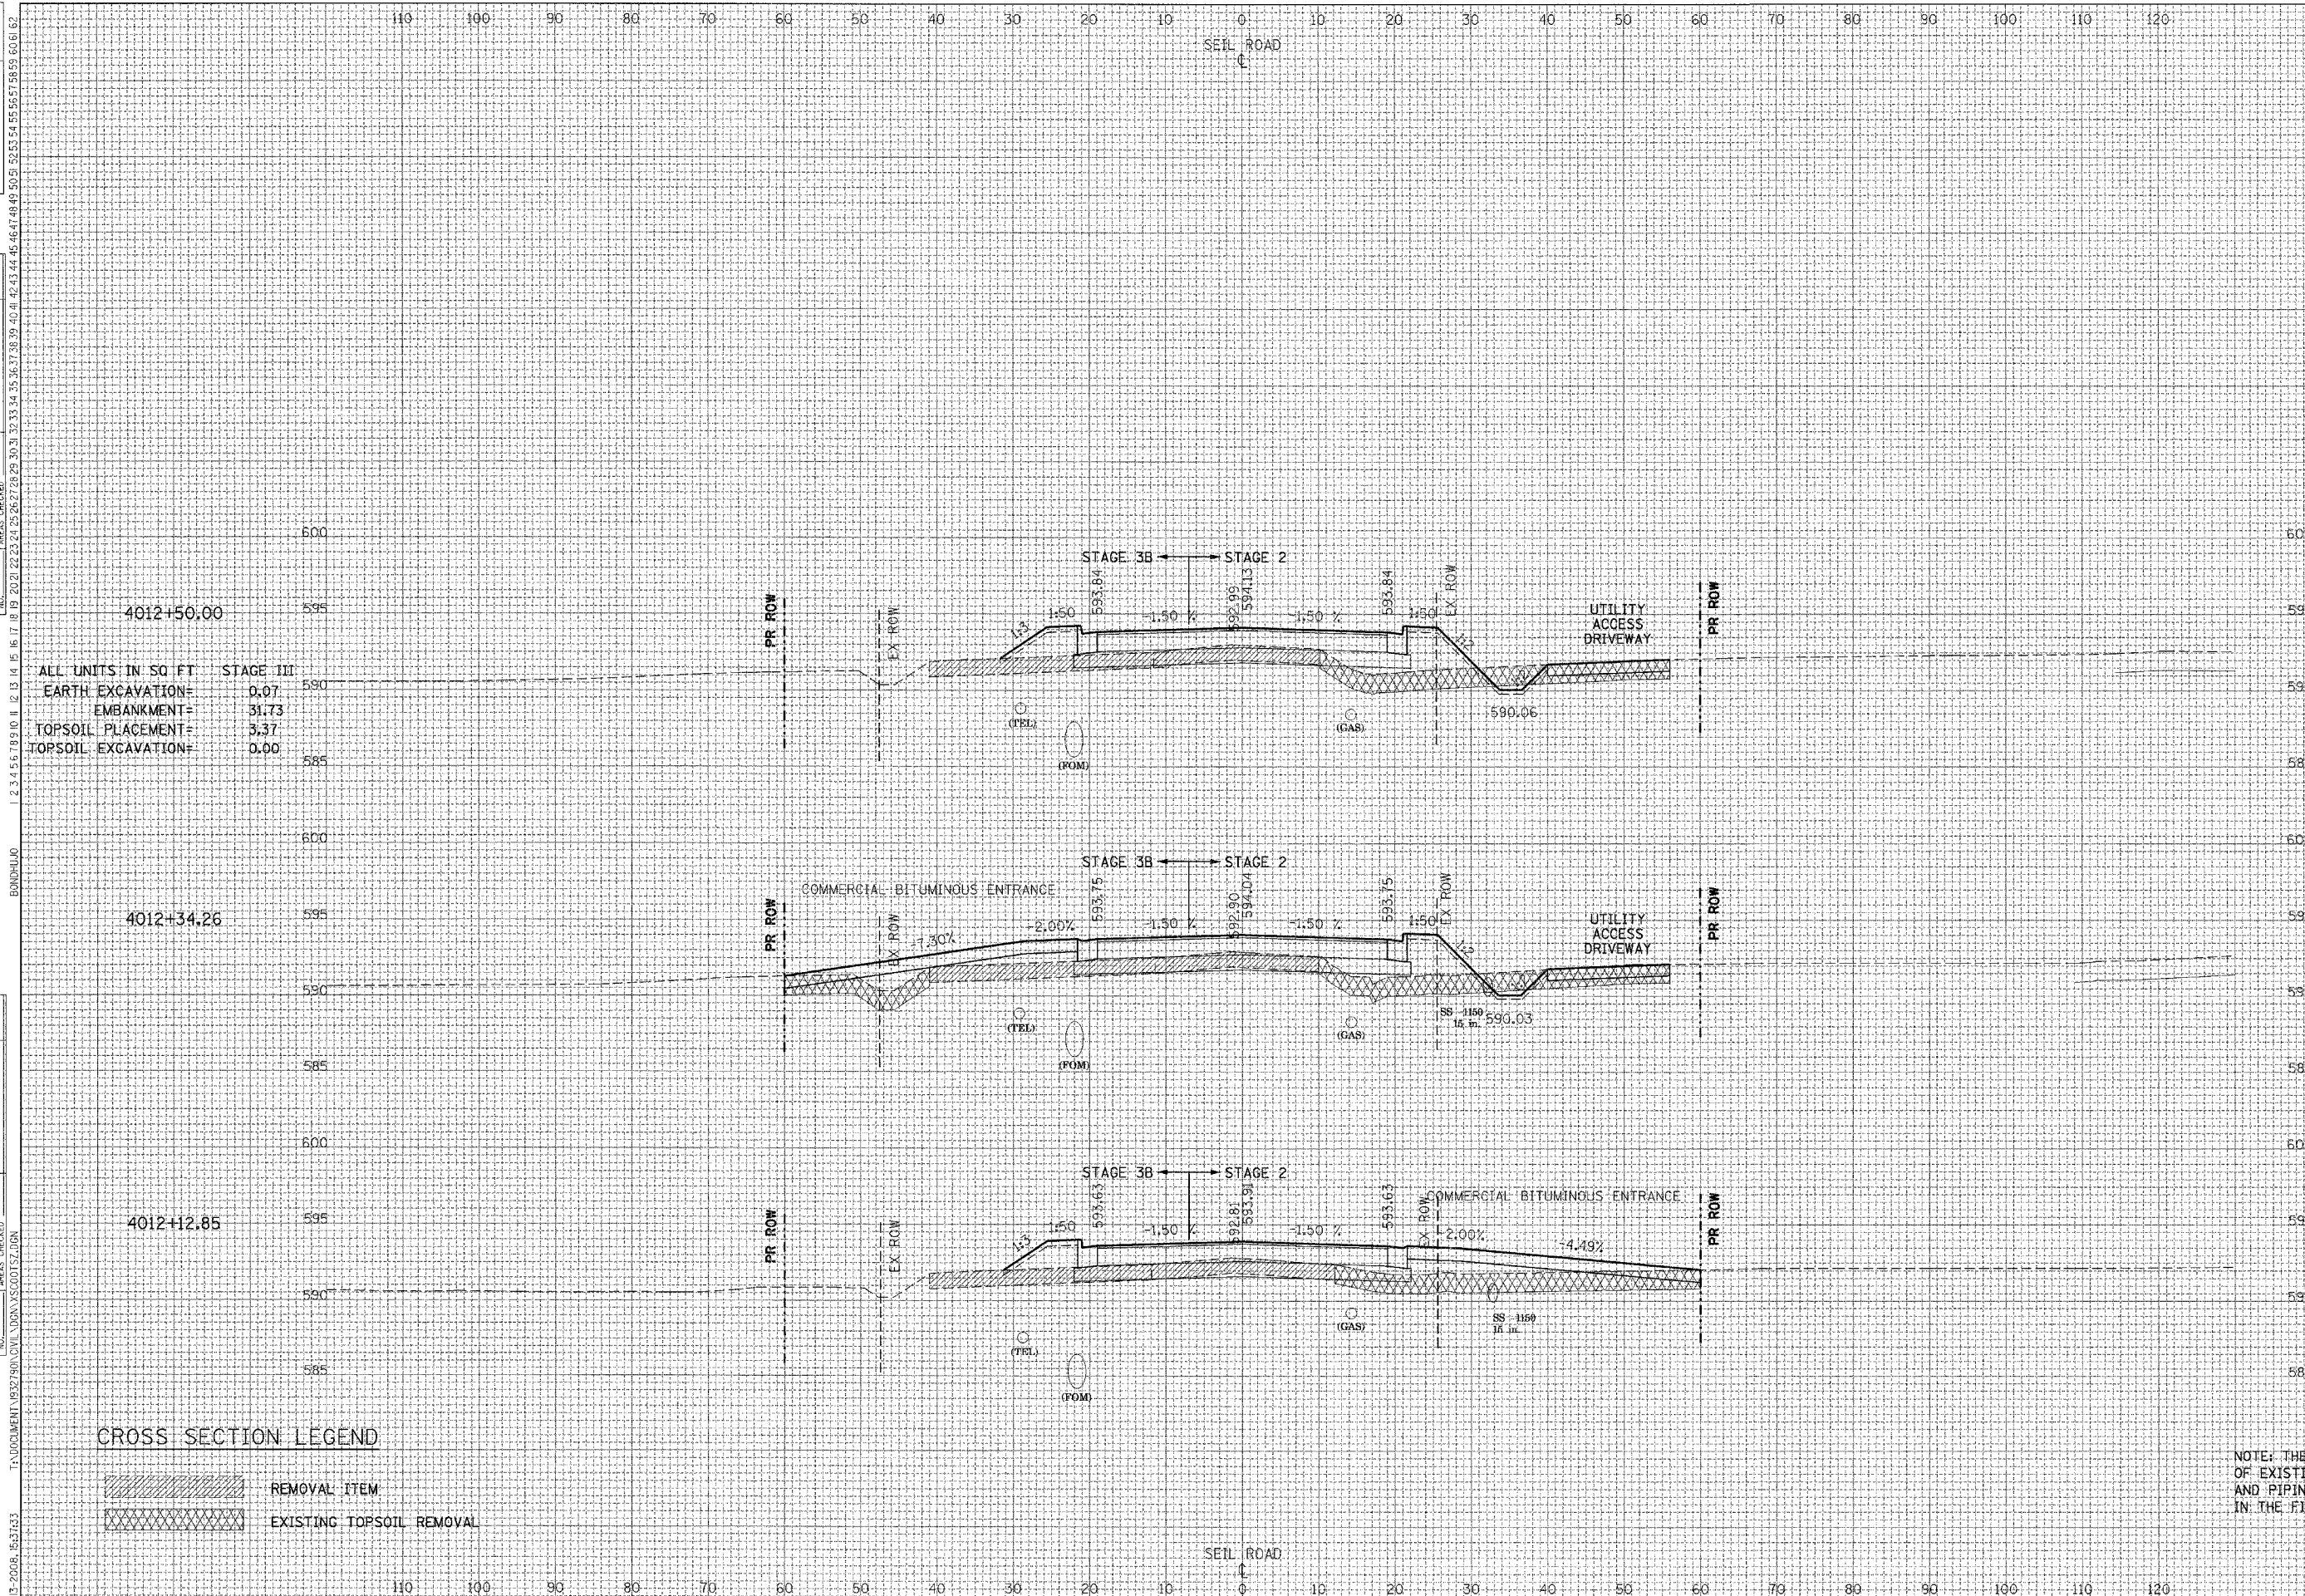

F.A. RTE.	SECTION	COUNTY	TOTAL SHEETS	SHEET NO.
55	*	WILL	608	593
STA.		TO STA.		
FED. ROAD DIST. NO. 1		ILLINOIS	FED. AID PROJECT	
• (26HB-1&114) R-2				

ALL UNITS IN SQ FT

STAGE III
EARTH EXCAVATION= 0.07
EMBANKMENT= 31.73
TOPSOIL PLACEMENT= 3.37
TOPSOIL EXCAVATION= 0.00

ALL UNITS IN SQ FT

STAGE II
EARTH EXCAVATION= 4.70
EMBANKMENT= 33.25
TOPSOIL PLACEMENT= 5.98
TOPSOIL EXCAVATION= 57.32

CROSS SECTION LEGEND

- REMOVAL ITEM
- EXISTING TOPSOIL REMOVAL

NOTE: THE EXACT LOCATION AND ELEVATION OF EXISTING STRUCTURES, UTILITIES, AND PIPING SHALL BE VERIFIED IN THE FIELD BY THE CONTRACTOR.