


REVISIONS	DATE
NAME	

BY	DATE
SURVEYED	
PLOTTED	
TEMPLATE	
NOTE BOOK	
AREAS CHECKED	

ORIGINAL	SURVEYED	DATE
DATE		
BY		
PLOTTED		
TEMPLATE		
NOTE BOOK		
AREAS CHECKED		

NO. 1 2 

F.A.I. RTE.	SECTION	COUNTY	TOTAL SHEETS	SHEET NO.
55	*	WILL	608	596
STA.	TO STA.			
FED. ROAD DIST. NO. 1 ILLINOIS FED. AID PROJECT				
• (26HB-18.114) R-2				

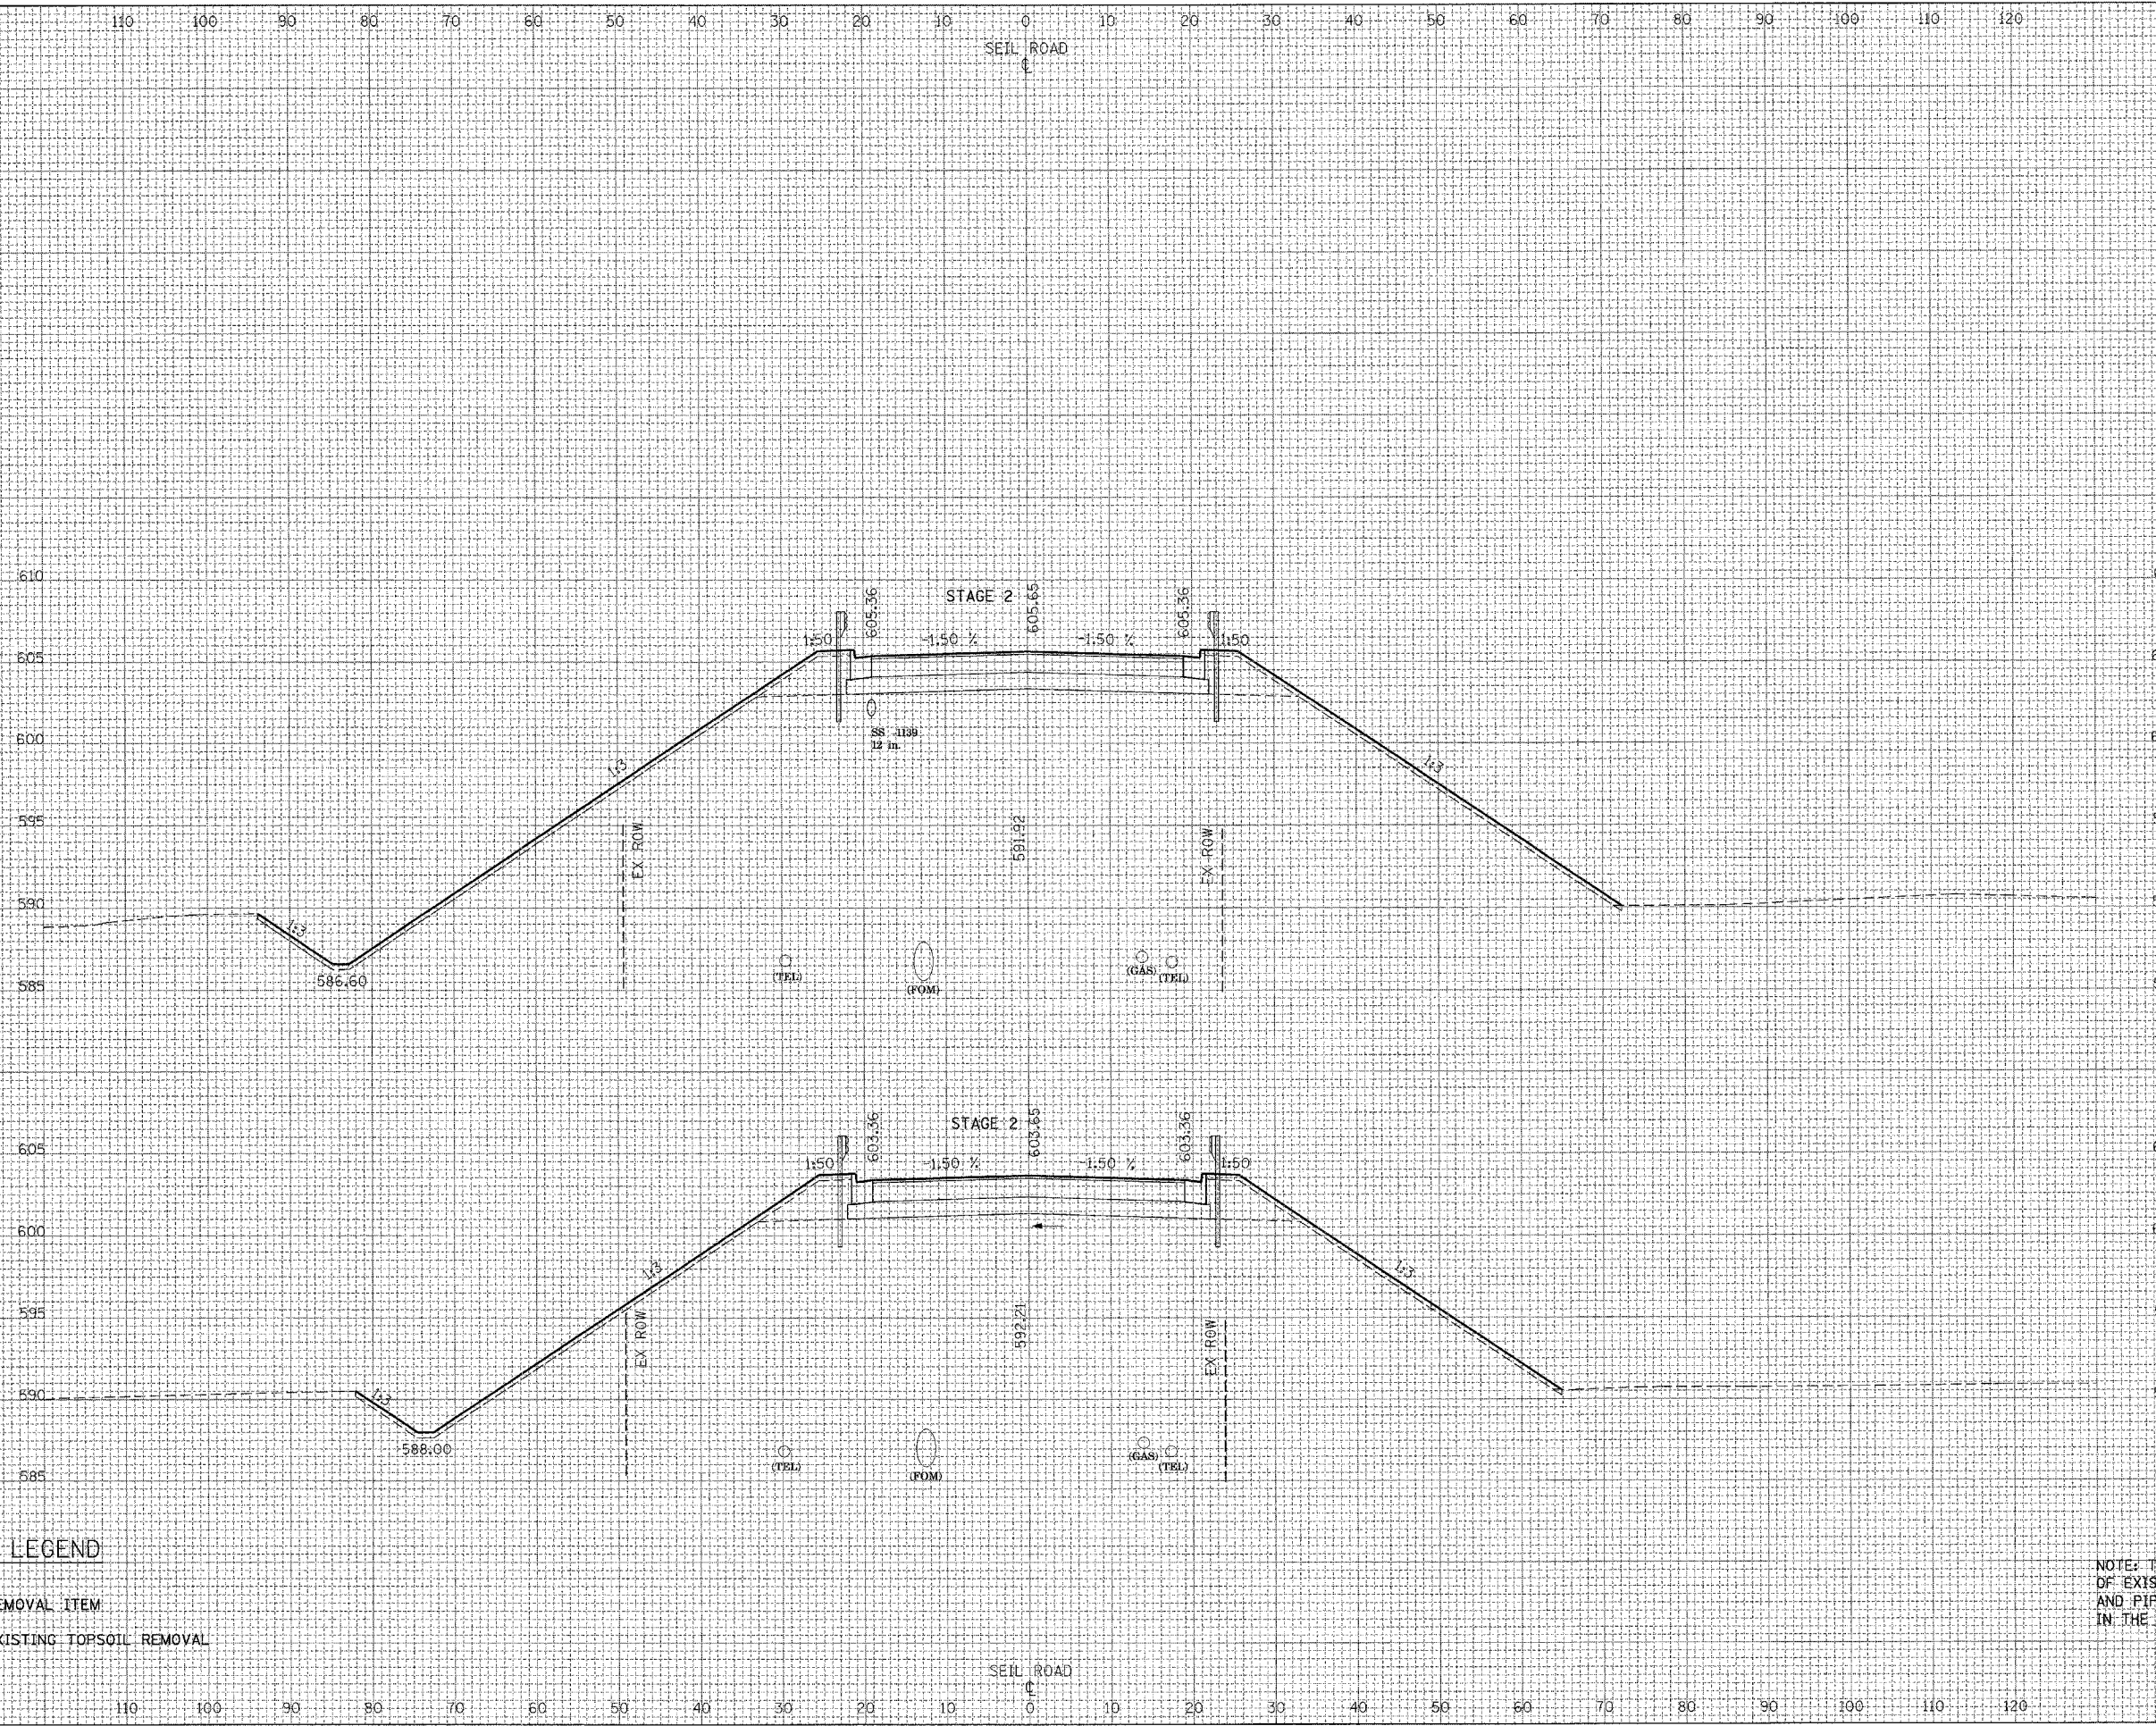

ALL UNITS IN SQ FT	
EARTH EXCAVATION=	0.16
EMBANKMENT=	35.52
TOPSOIL PLACEMENT=	40.98
TOPSOIL EXCAVATION=	0.00

ALL UNITS IN SQ FT	
EARTH EXCAVATION=	0.17
EMBANKMENT=	35.52
TOPSOIL PLACEMENT=	34.60
TOPSOIL EXCAVATION=	0.00

CROSS SECTION LEGEND

- REMOVAL ITEM
- EXISTING TOPSOIL REMOVAL

NOTE: THE EXACT LOCATION AND ELEVATION OF EXISTING STRUCTURES, UTILITIES, AND PIPING SHALL BE VERIFIED IN THE FIELD BY THE CONTRACTOR.



TENGO & ASSOCIATES, INC.  
ENGINEERS/ARCHITECTS/PLANNERS  
308 N. MICHIGAN AVE. CHICAGO, IL 60601  
TELEPHONE: 312.966.9999